


**Existing Ground Floor**

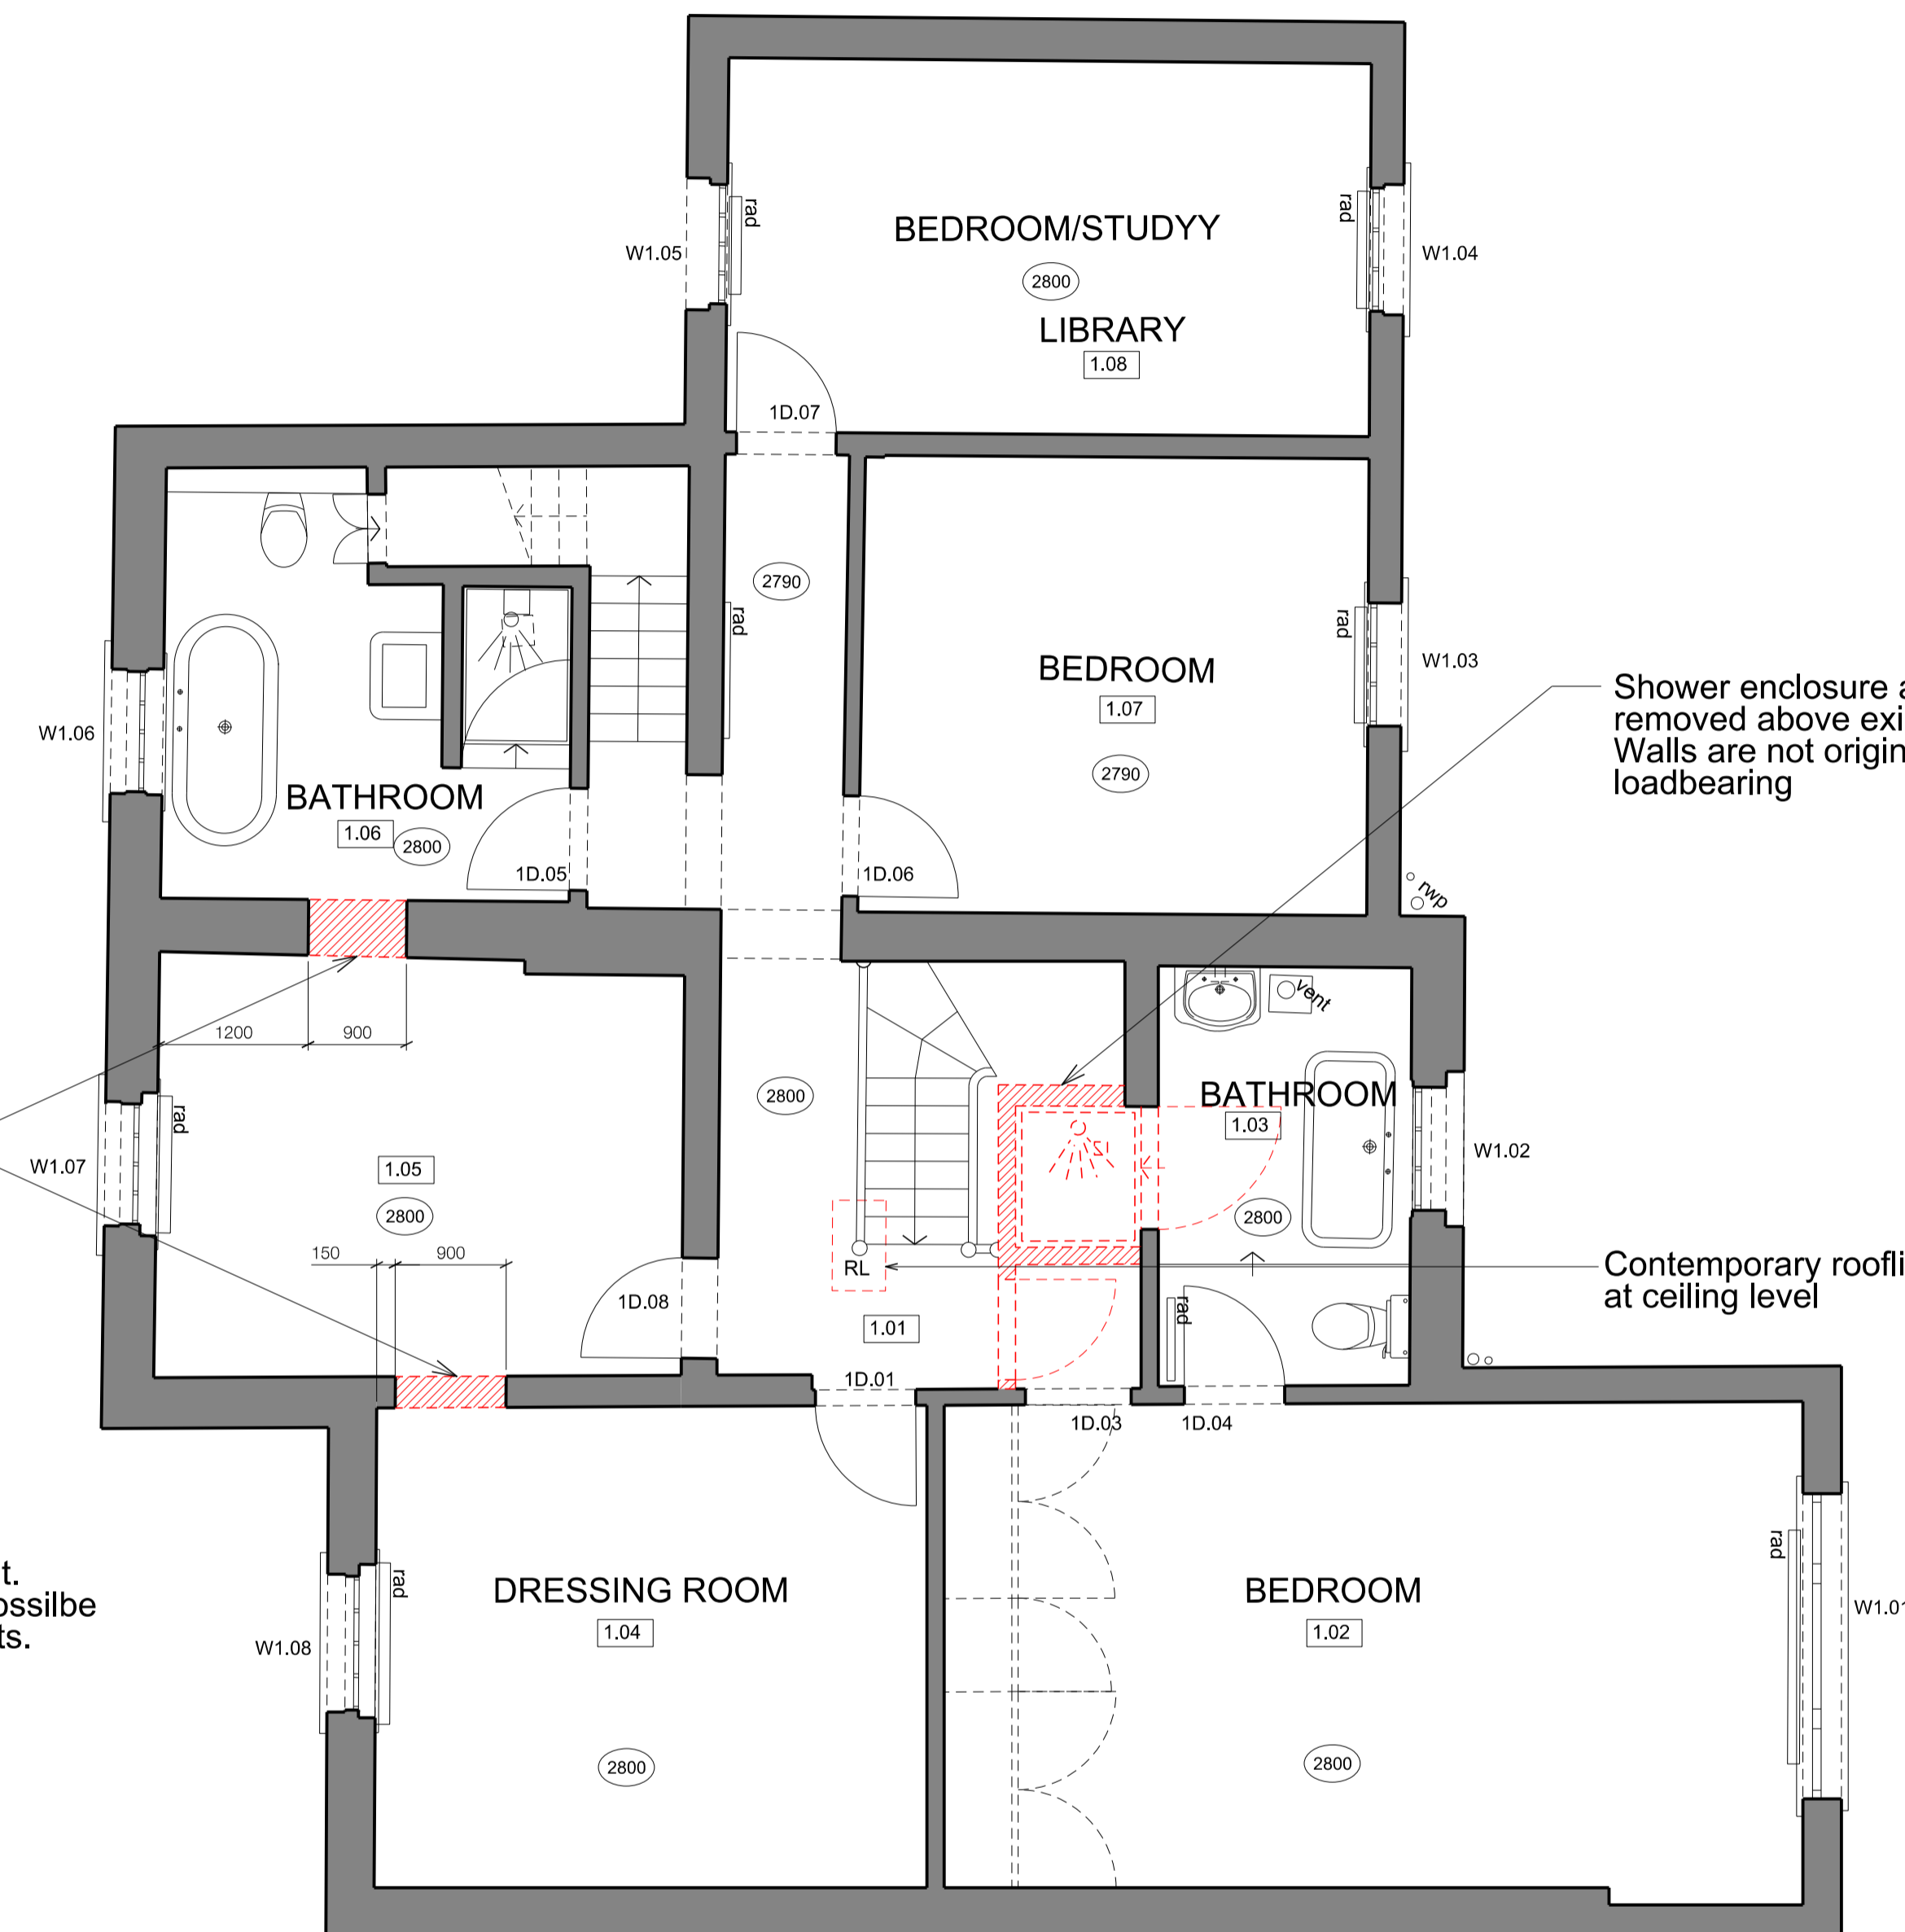

**Existing First Floor**

Non-period doorlinings, architraves, skirtings and cornices to be removed in Reception, Sitting & Drawing rooms

New openings formed in existing masonry walls

Existing opening raised in height. Contemporary RSJ re-used if possible at higher level on raised supports.

Shower enclosure and infill to be removed above existing stair. Walls are not original and non-loadbearing

Contemporary rooflight removed at ceiling level

Note:

Refer to Drawing 073.100 for details of replacement features, identifying specific locations

Area to be removed