



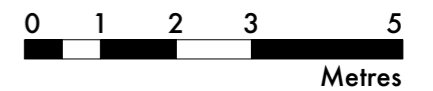

North-West

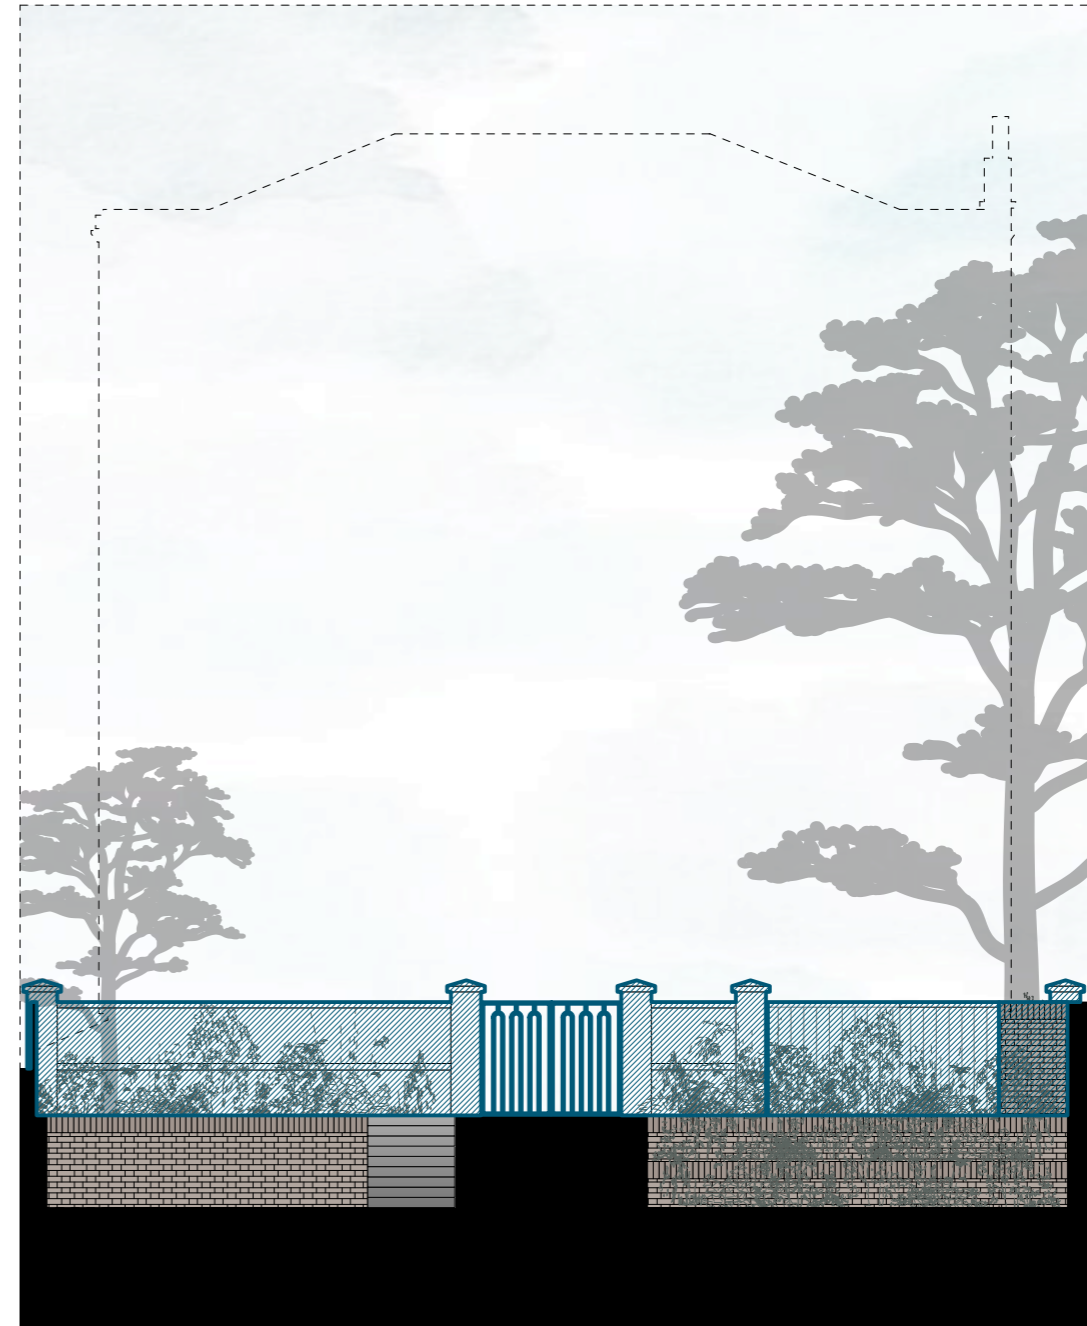

South-East





Construction/Elevations

Garden & Street




South-West

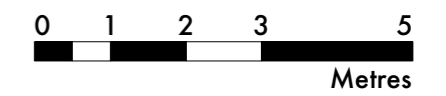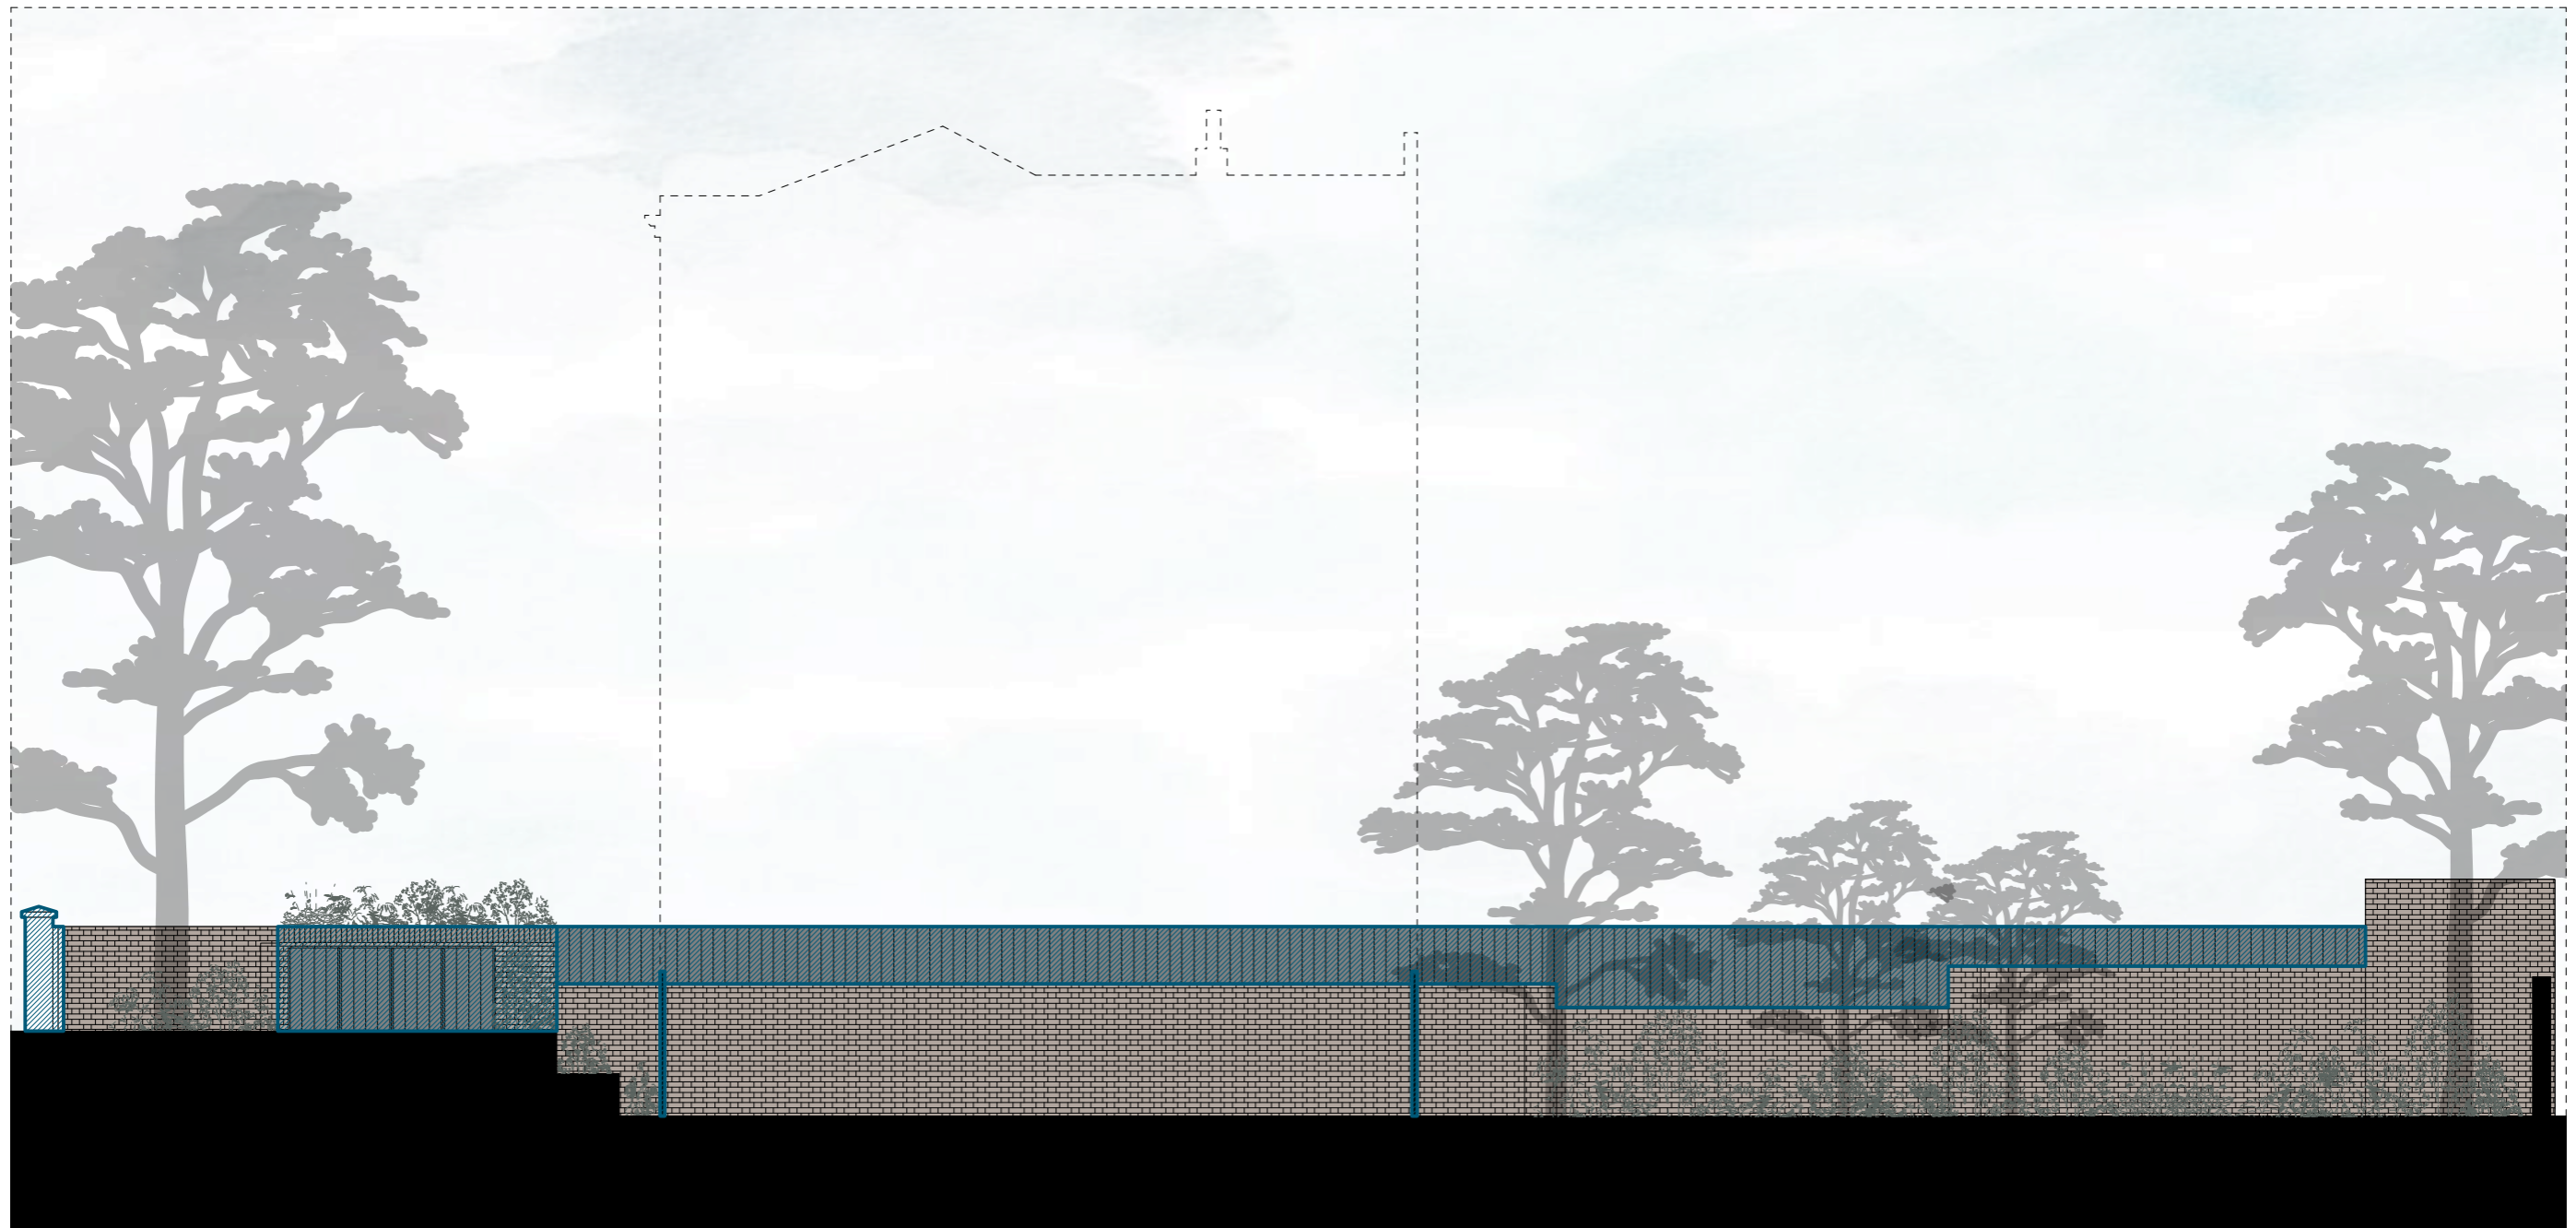

	Undercover Architecture The Studio, 48 Mornington Terrace Regents Park London NW1 7RT T: 020 7388 7698 E: info@undercoverarchitecture.com	Project Title	40 Camden Square	Date	2nd August 2016	Drawing Title	Construction / South-West Garden & Street Elevation	This drawing is the copyright of Undercover Architecture Ltd and may not be copied, altered or reproduced in anyway or passed to a third party without written authority. All dimensions are subject to site survey and site verification. Do not scale.
	Client	Afsaneh Knight & Rupert Cox	Scale	1:100 @ A3	Sheet / Revision	50 (Rev C)		



Construction/Elevations

Garden & Street

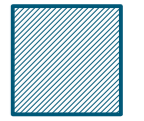

Construction

North-East

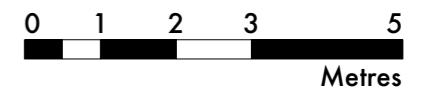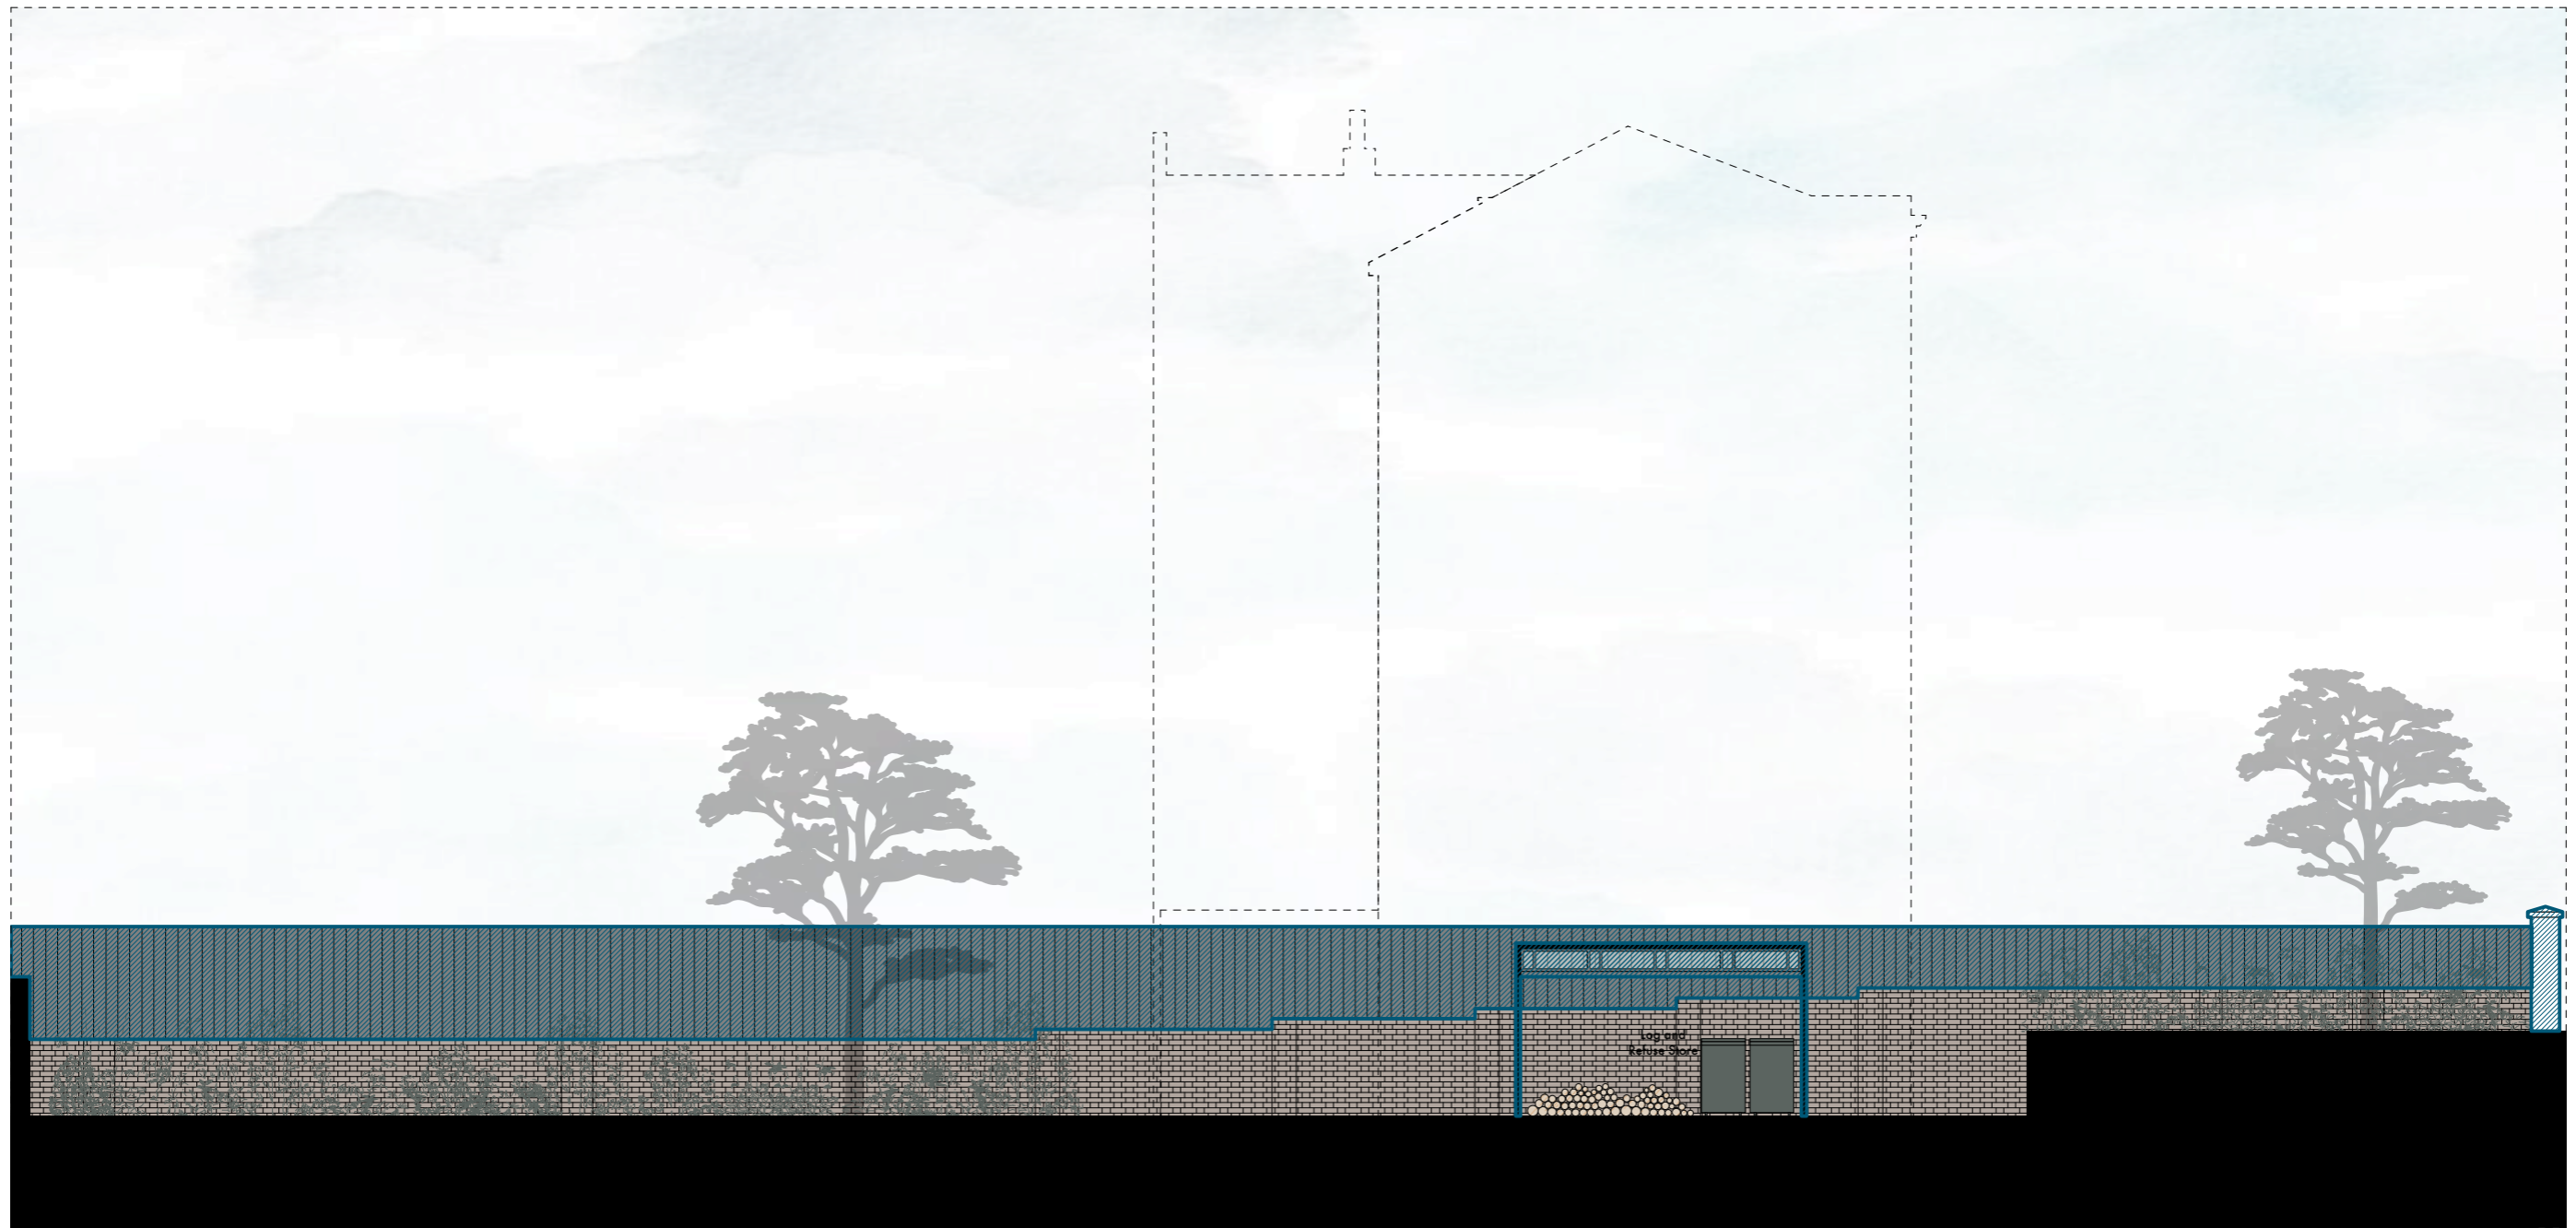

Undercover

Undercover Architecture
The Studio, 48 Mornington Terrace
Regents Park
London NW1 7RT
T: 020 7388 7698
E: info@undercoverarchitecture.com

Project Title

40 Camden Square

Date

2nd August 2016

Drawing Title

Construction / North-East Garden & Street Elevation

Client

Afsaneh Knight & Rupert Cox

Scale

1:100 @ A3

Sheet / Revision

B1 (Rev C)

This drawing is the copyright of Undercover Architecture Ltd and may not be copied, altered or reproduced in anyway or passed to a third party without written authority. All dimensions are subject to site survey and site verification. Do not scale.