

# SS3063

04/07/2016


## Seen From Outside

Living Room  
Weights Loaded Timber Sash Windows


Details:

SW01  
SW02

**Existing Weights Loaded Timber Sash Windows**  
Single Glazing  
Putty Finish Design

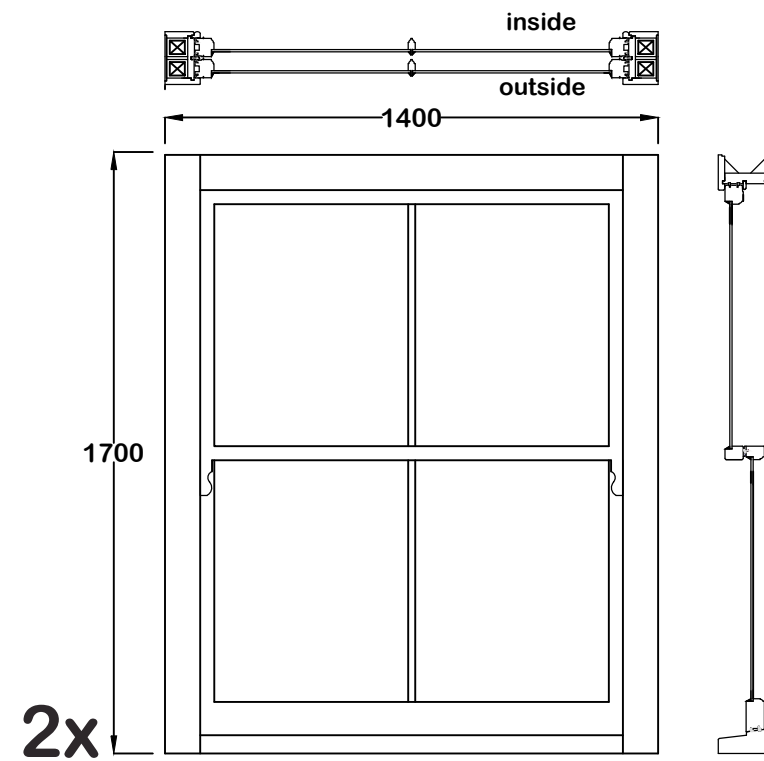

**Proposed Weights Loaded Timber Sash Windows**  
Double Glazing  
Round Profile Design

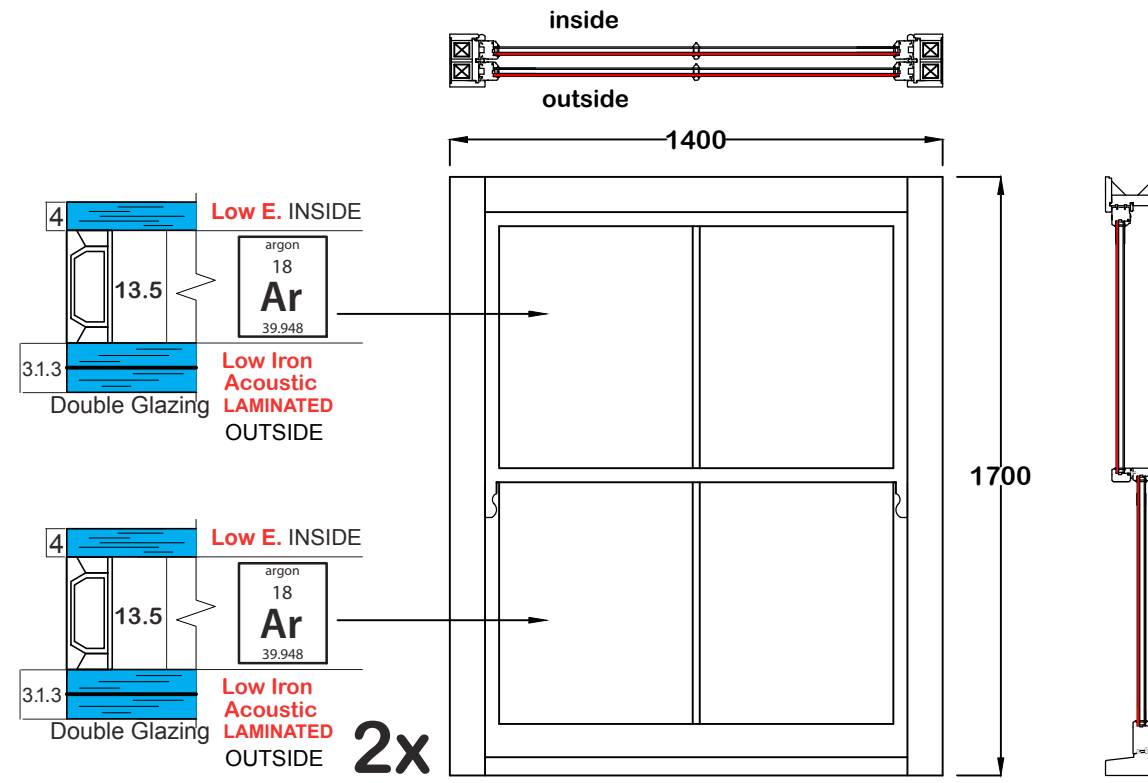

Round Profile  
 Internal Glazing

Paint Details:  
**TEKNOS** **INSIDE:** CLEAN WHITE  
**Paint** **2x TOPCOATS:** CLEAN WHITE  
**COATS 4X** **OUTSIDE:** CLEAN WHITE  
(inside/outside)


Reference: Sash window Full Box  
Project: Bloomberg Square WC1A 2LP Shane Catherwood  
Client: Sash Smart  
\* All Dimensions in millimeters unless otherwise stated  
SCALE: 1:20@A4

Factory Notes:

Fitting Notes:


Fittings: SATIN CHROME

Timber:  
Engineered  
NORDIC  
PINE  
Profile: 52 mm  
**TBC**

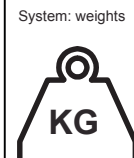

Hardwood  
OAK sill  
Sill: 68mm  
150mm

Horns:  
outside facing down  
inside facing up

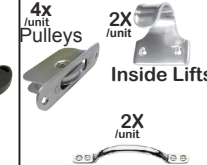

### Weights Loaded Timber Sash Windows


Details:

SW03 - Bedroom

SW04 - Study



#### Existing Weights Loaded Timber Sash Windows

Single Glazing  
Putty Finish Design

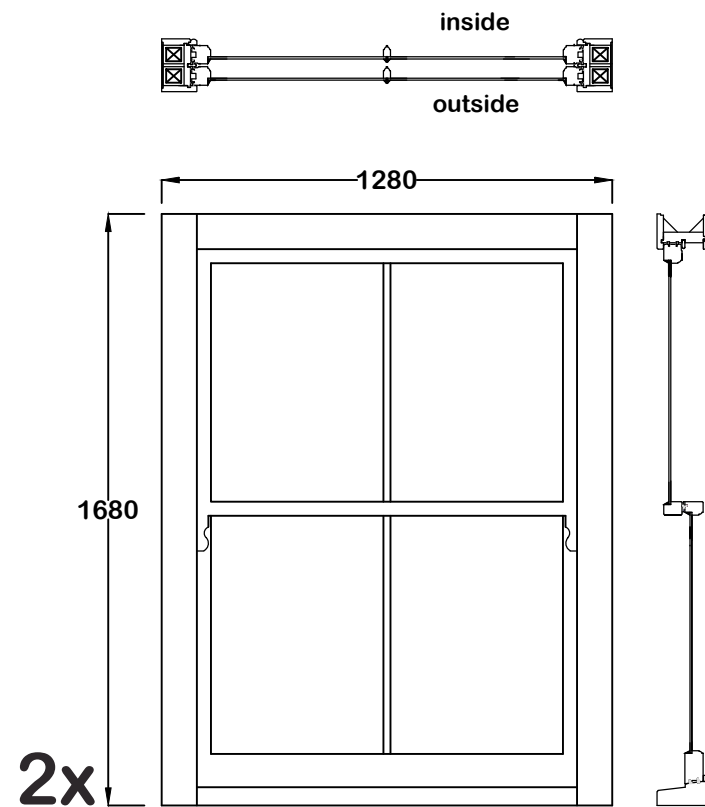

#### Proposed Weights Loaded Timber Sash Windows

Double Glazing  
Round Profile Design

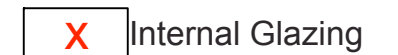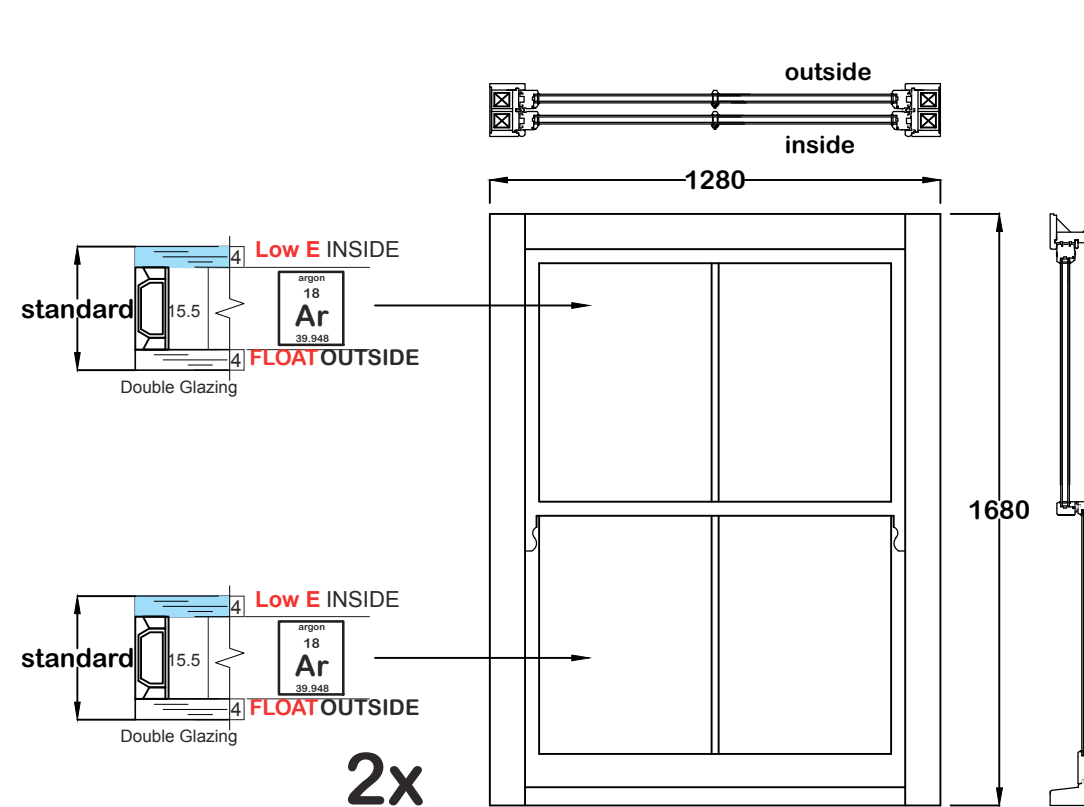

Paint Details:

**TEKNOS** **INSIDE:** **CLEAN WHITE**  
**Paint** **2x TOPCOATS:**  
**COATS 4X** **OUTSIDE:** **CLEAN WHITE**  
(inside/  
outside)

Reference:  
Sash window Full Box

Project:  
Bloombury Square  
WC1A 2LP  
Shane Catherwood

Client:  
Sash Smart

\* All Dimensions in millimeters  
unless otherwise stated

SCALE  
1:20@A4

Factory  
Notes:

Fitting  
Notes:

**Fittings: SATIN CHROME**

Timber:

Engineered  
NORDIC  
PINE  
Profile: 52 mm  
**TBC**



System: weights  
**Hardwood**  
**OAK sill**  
Sill: 68mm  
150mm

Horns:

outside facing down  
inside facing up

2X /unit



4x /unit



2X /unit




2X /unit  
Outside D  
Handles

### Timber Double French Door


Details:

FD01 - Study


**Existing Timber Double French Door  
Single Glazing**

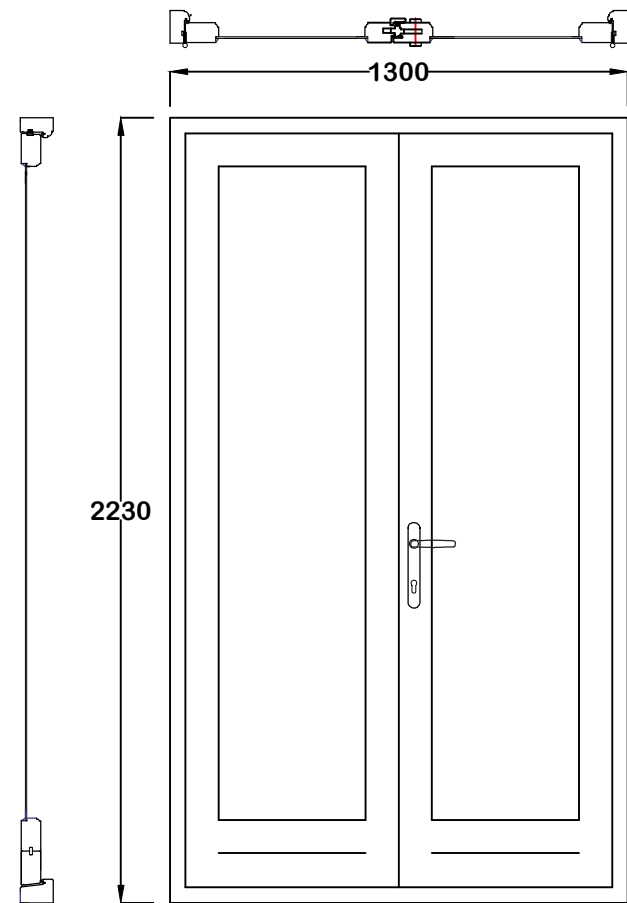


**Proposed Timber Double French Door  
Double Glazing  
Round Profile Design**

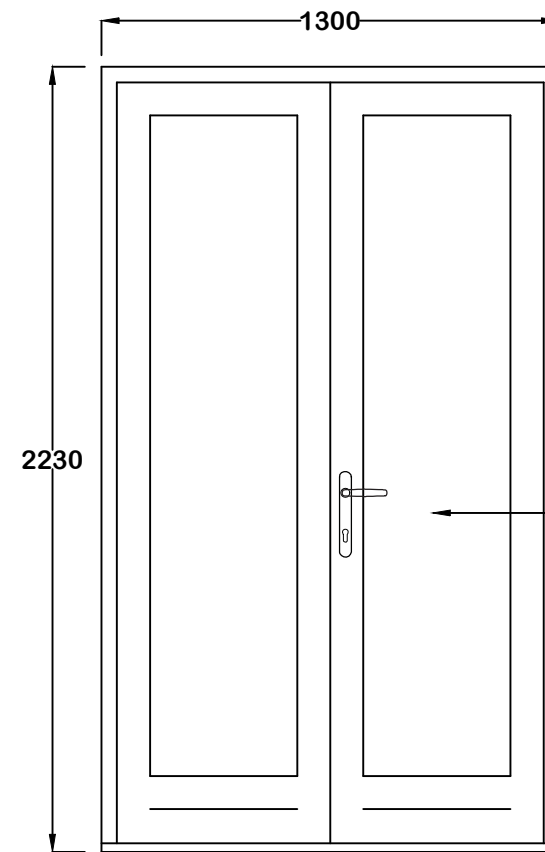

**Vertical Section**

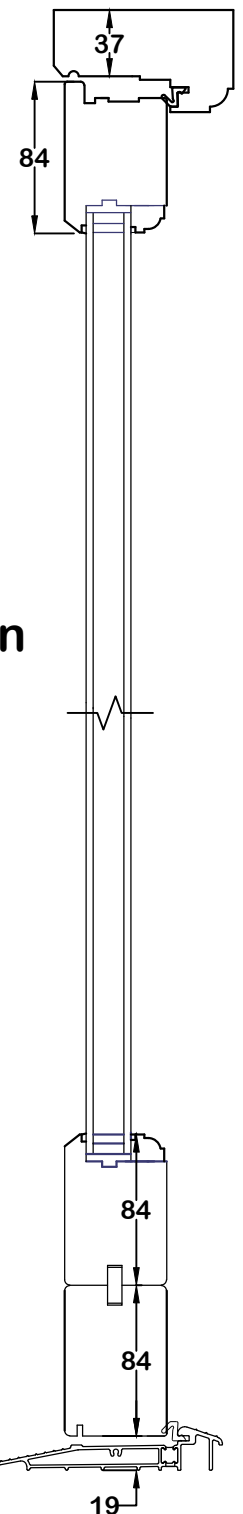

**Horizontal Section**

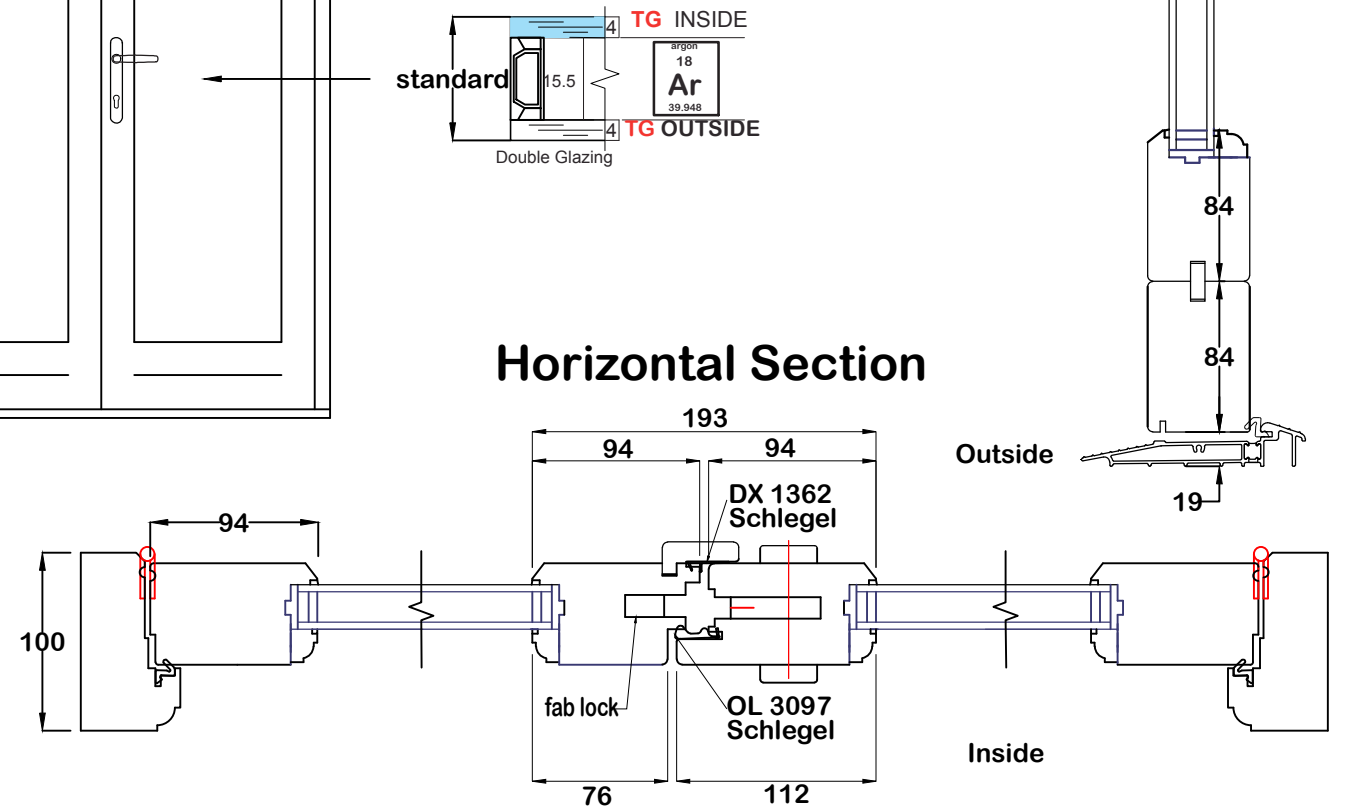



Paint Details:  
**TEKNOS** Paint  
 INSIDE: 2x TOPCOATS: CLEAN WHITE  
 OUTSIDE: 2x TOPCOATS: CLEAN WHITE  
COATS 4x (inside/outside)

Notes:  
 Fitting  
 Factory

Fittings: SATIN CHROME

Reference: DOOR Project: Bloomberry Square WC1A 2LP Shane Gatherwood Client: Sash Smart \* All Dimensions in millimeters unless otherwise stated SCALE: 1:20@A4

Timber:  
 Engineered  
 SIBERIAN  
 LARCH  
 Profile: 56 mm  
**TBC**

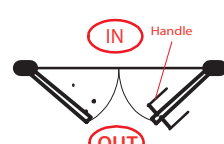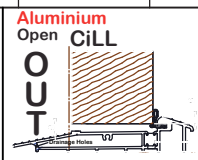

Winkhaus  
 FAB  
 Multipoint  
 Locking  
 System

