


MAIN ENTRANCE ELEVATION
 SCALE: 1:50

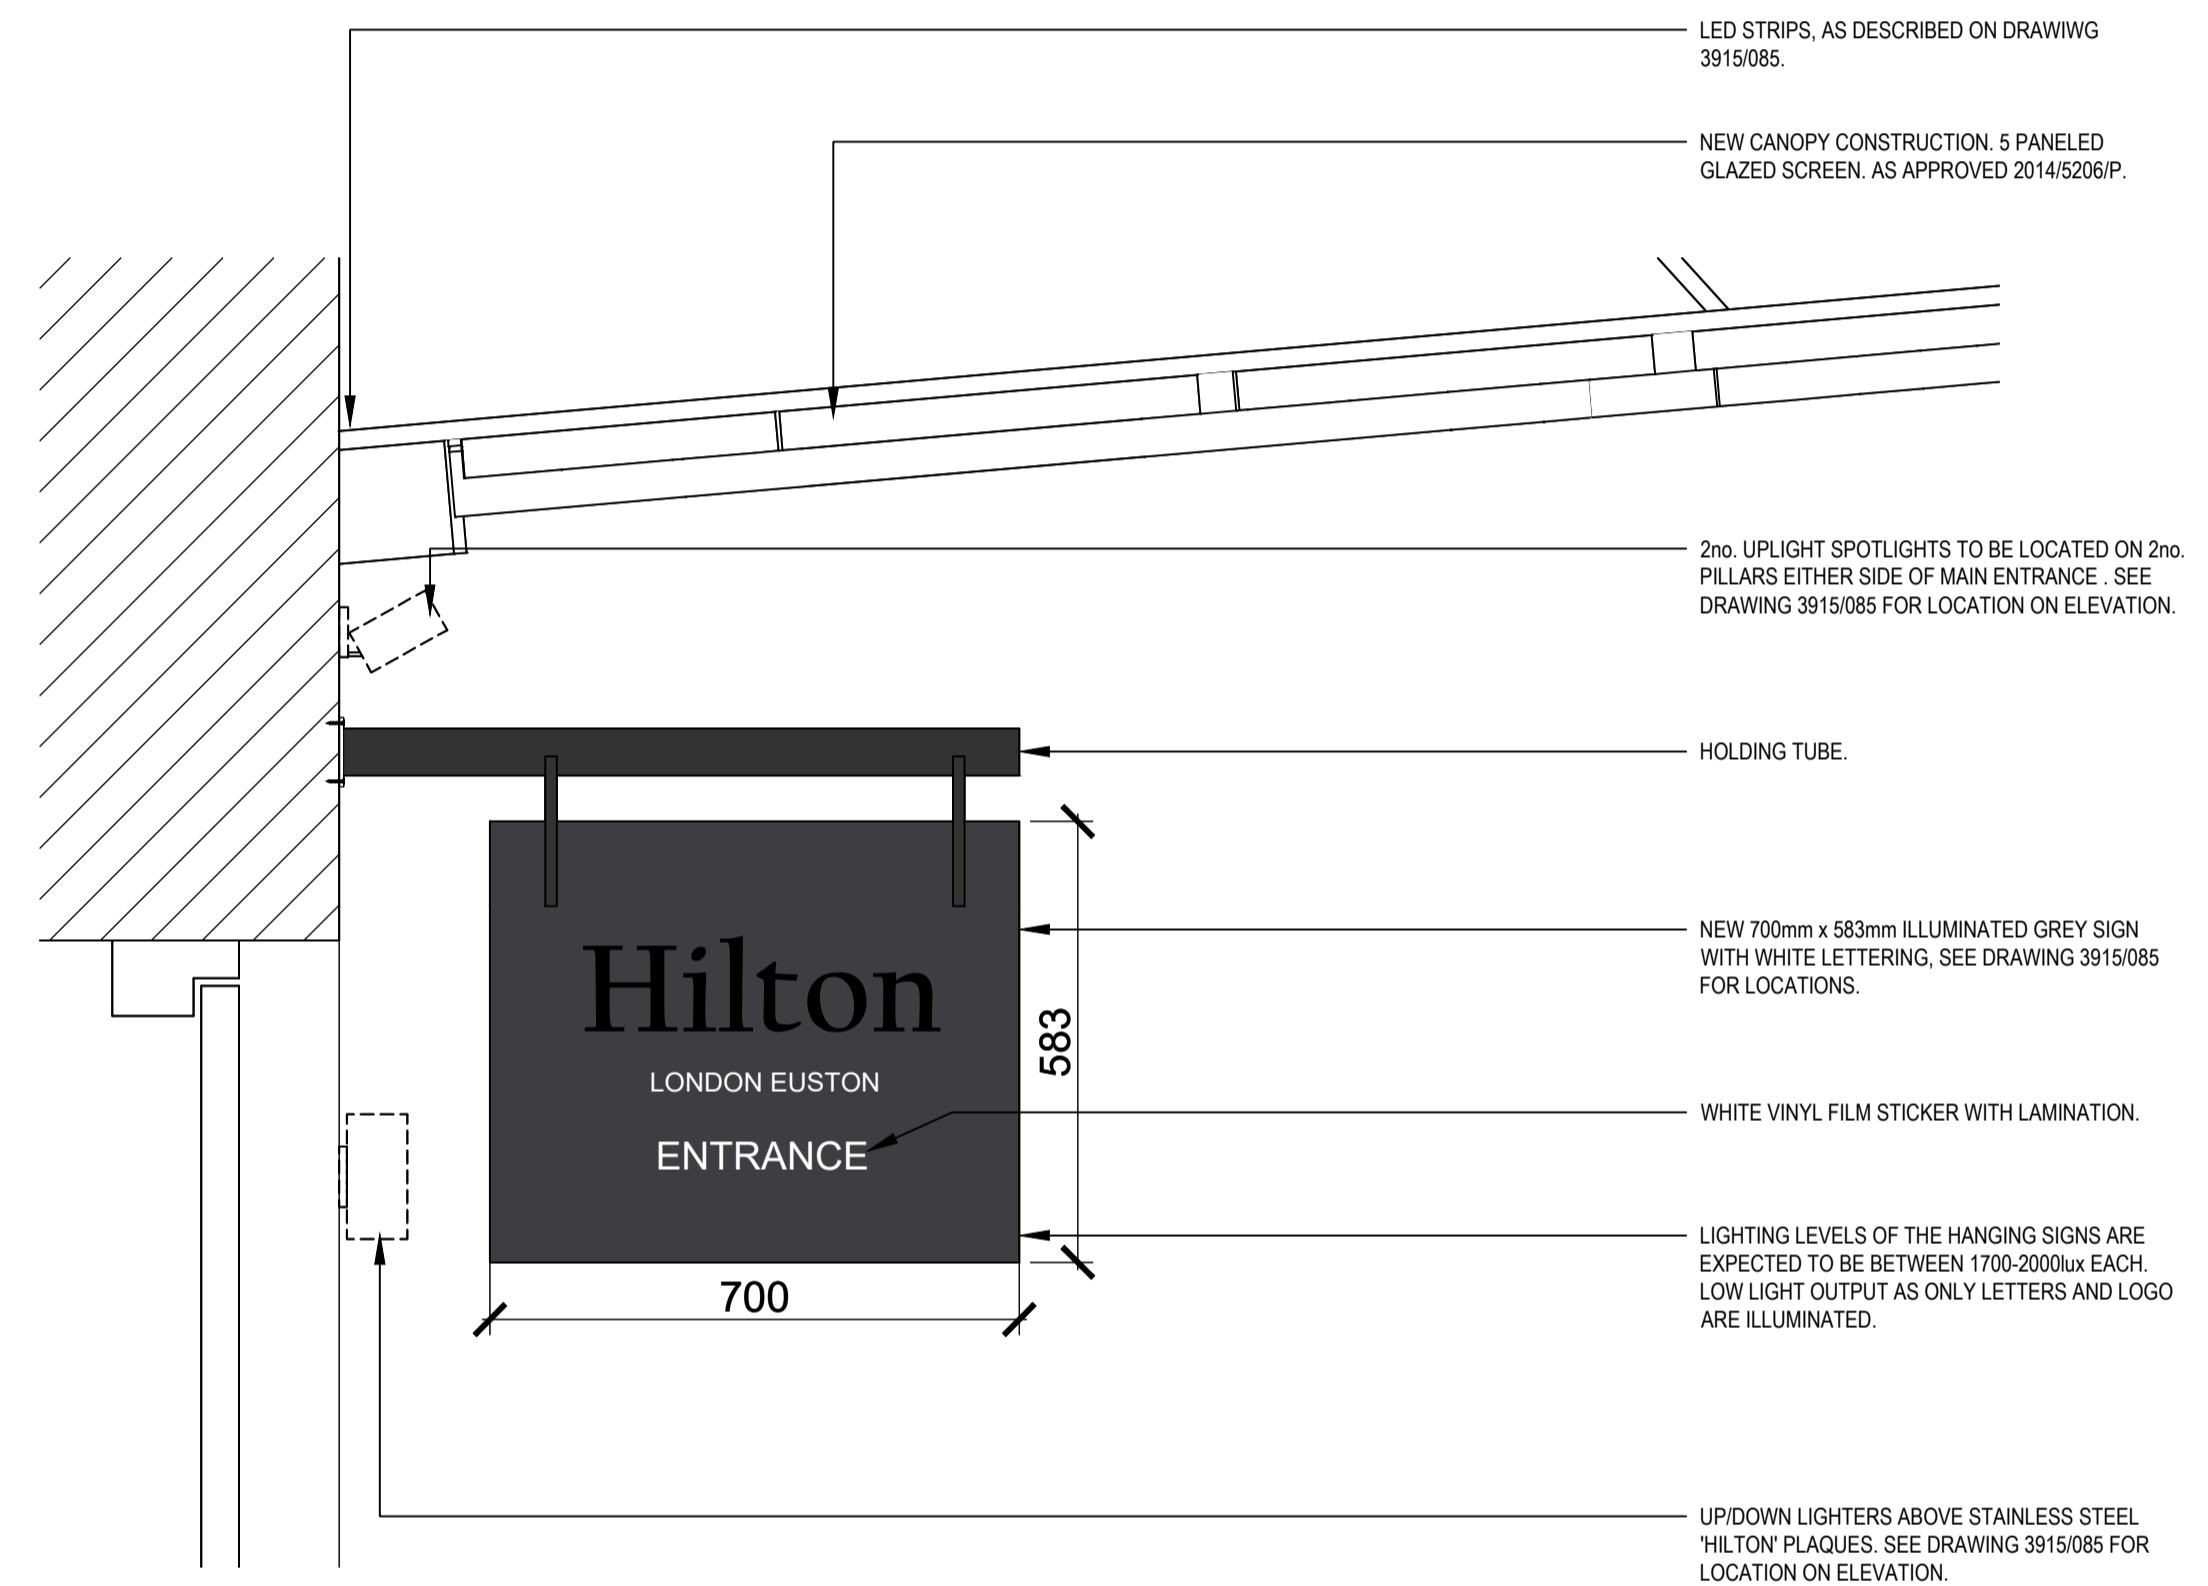

SECTION A: EXTERIOR SIGNAGE
 SCALE: 1:10

REV: B	BY: DJW	CFI: [X]	DATE: 12.07.16
Size of illuminated hanging box signs reduced following planning officers comments. Cartouches omitted.			
REV: A	BY: DJW	CFI: [X]	DATE: 14.03.16
Drawing updated in-line with manufacturers recommendations. Cartouches re-instated.			



MORRISON DESIGN
 CHARTERED ARCHITECTS

St Alkmunds House, 103 Belper Road, Derby DE1 3ES
 T: 01332 363355 F: 01332 291441 E: architect@morrisondesign.co.uk

Job Title
Hilton London Euston
 Upper Woburn Place
 London
 Muirgold Ltd

Drawing Title
New Signage
 Proposed Sections

File Ref:
 Plotter Settings: monochrome_dtl

Scale: As Noted Drawn: DJW CFI: [X] Date: 21.12.15

Job No.	Drawing No.	Revision
3915	086	B

PLANNING SUBMISSION