




Notes:
 All landscape materials specified should;
 - Not be deleterious to health and safety; or
 - Not adversely affect performance or durability in the particular circumstances in which they are used;
 - Comply with the relevant British or European Standards (where applicable);
 - Comply with the relevant codes of practice or applicable Agreement Certificates;
 - Comply with good garden design practice; or
 - Comply with the guide "Good Practice in the Selection of Construction Materials 2011" (March 2011) (British Council for Offices) or the BRE Digest

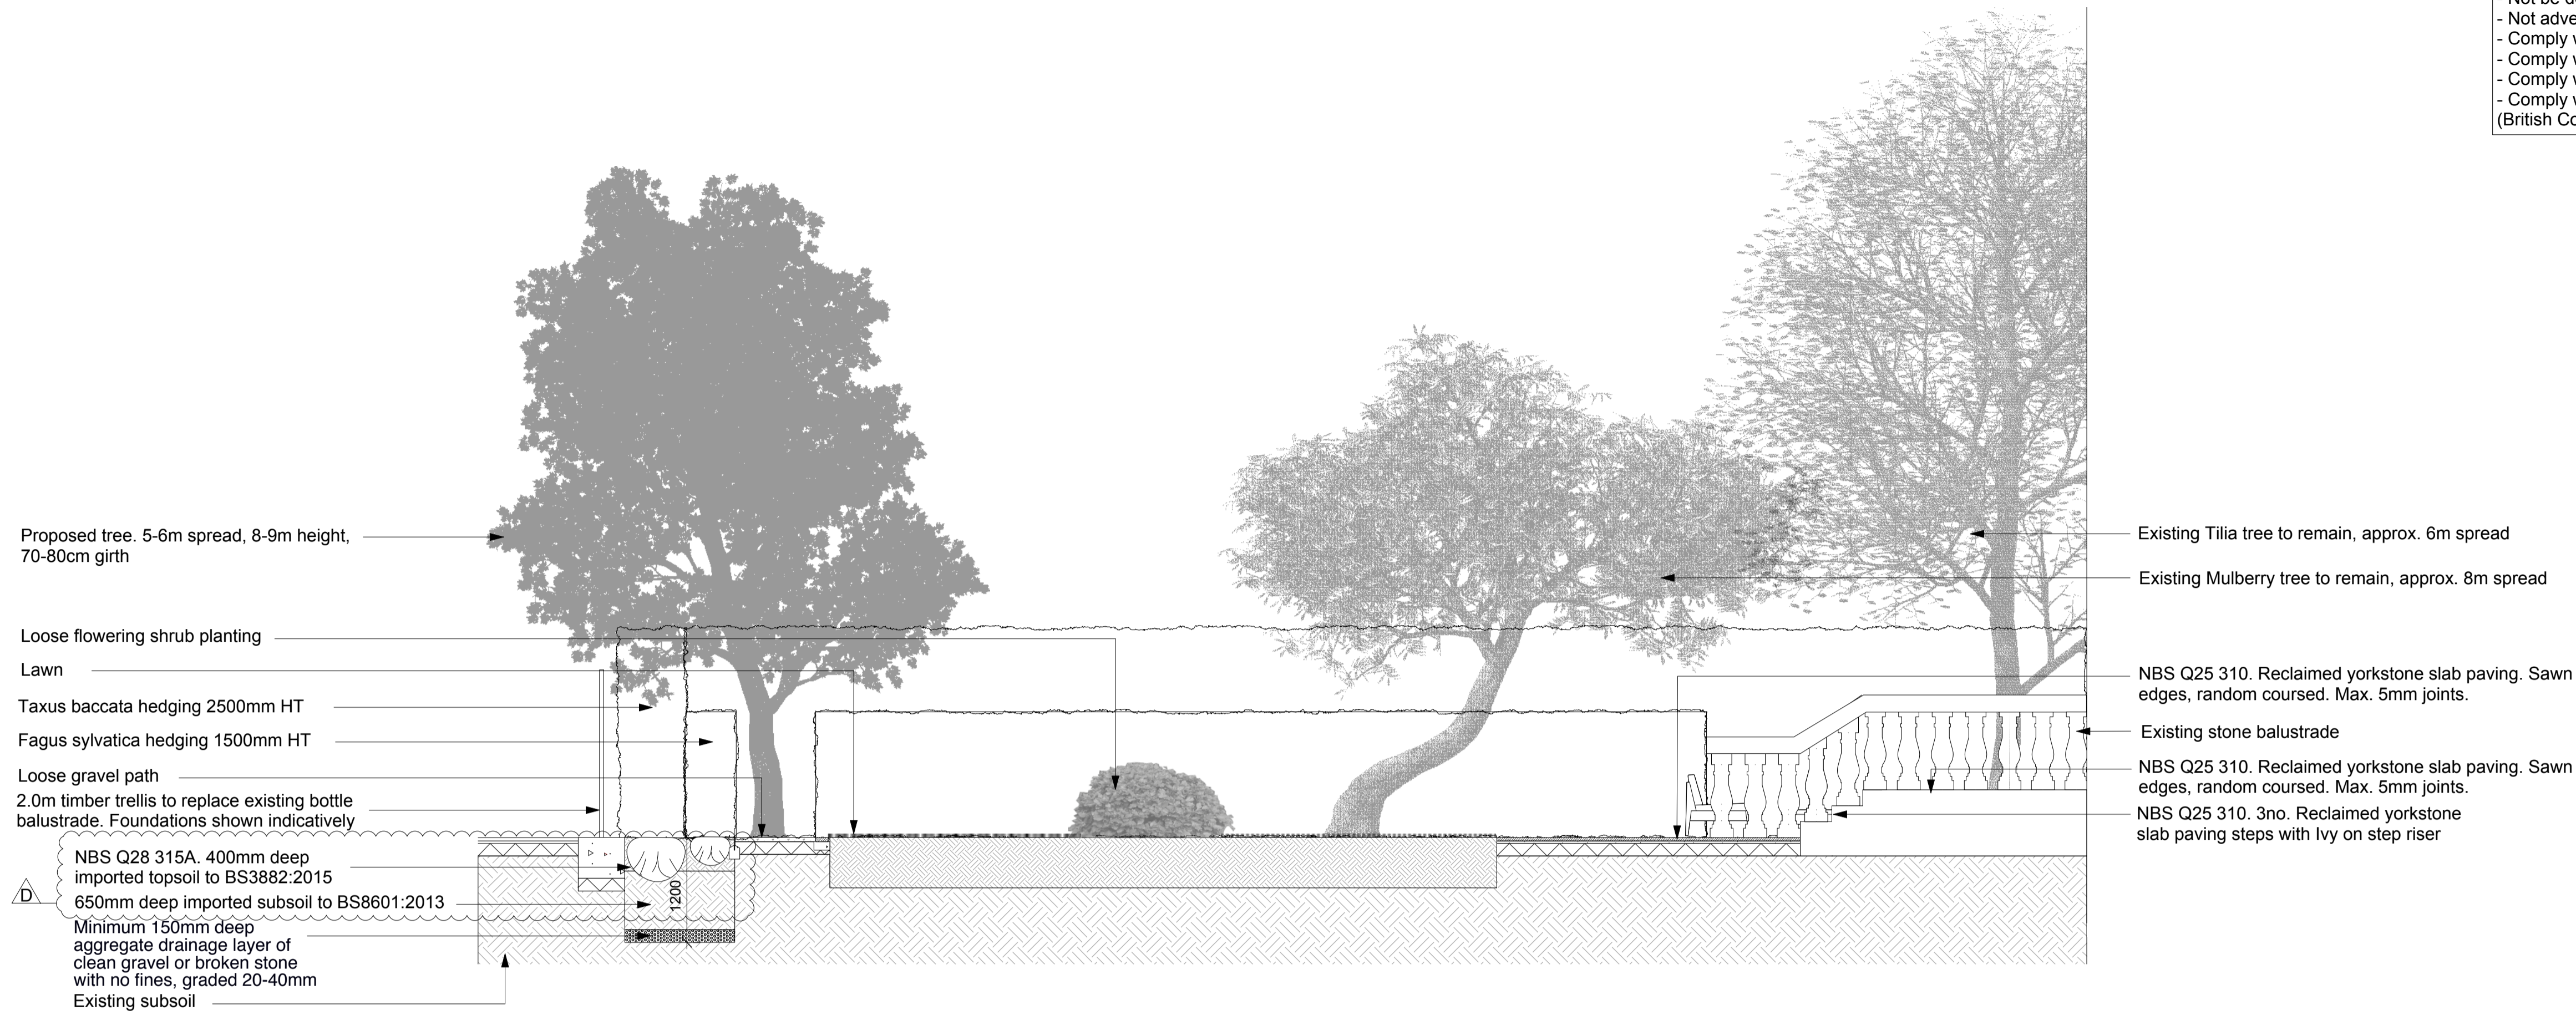

001 SECTIONAL ELEVATION AA Rear Garden
 1:50 @ A1

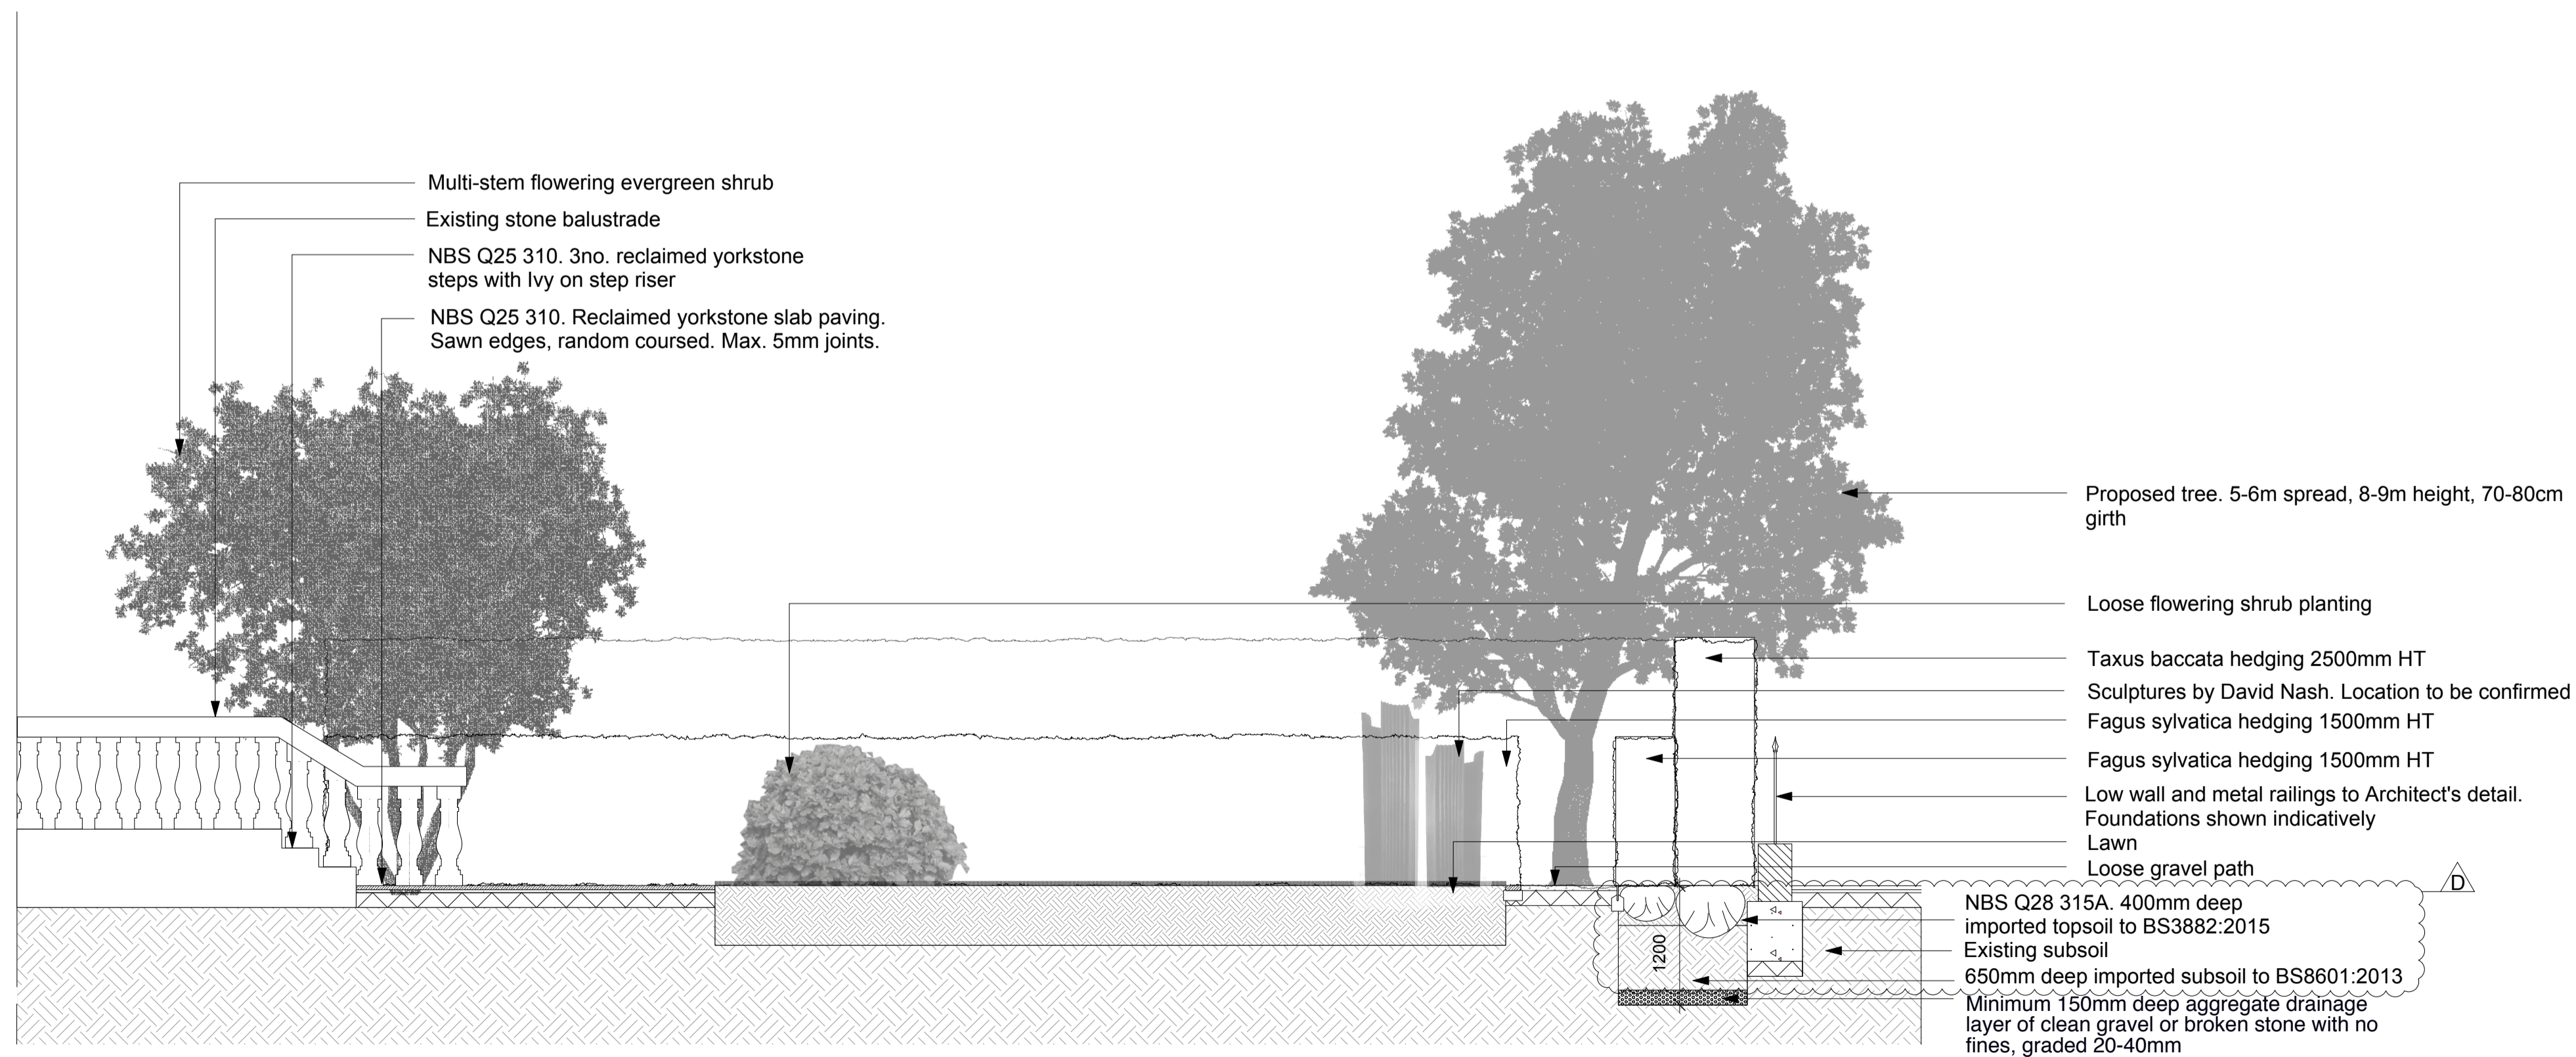

002 SECTIONAL ELEVATION BB Rear Garden
 1:50 @ A1

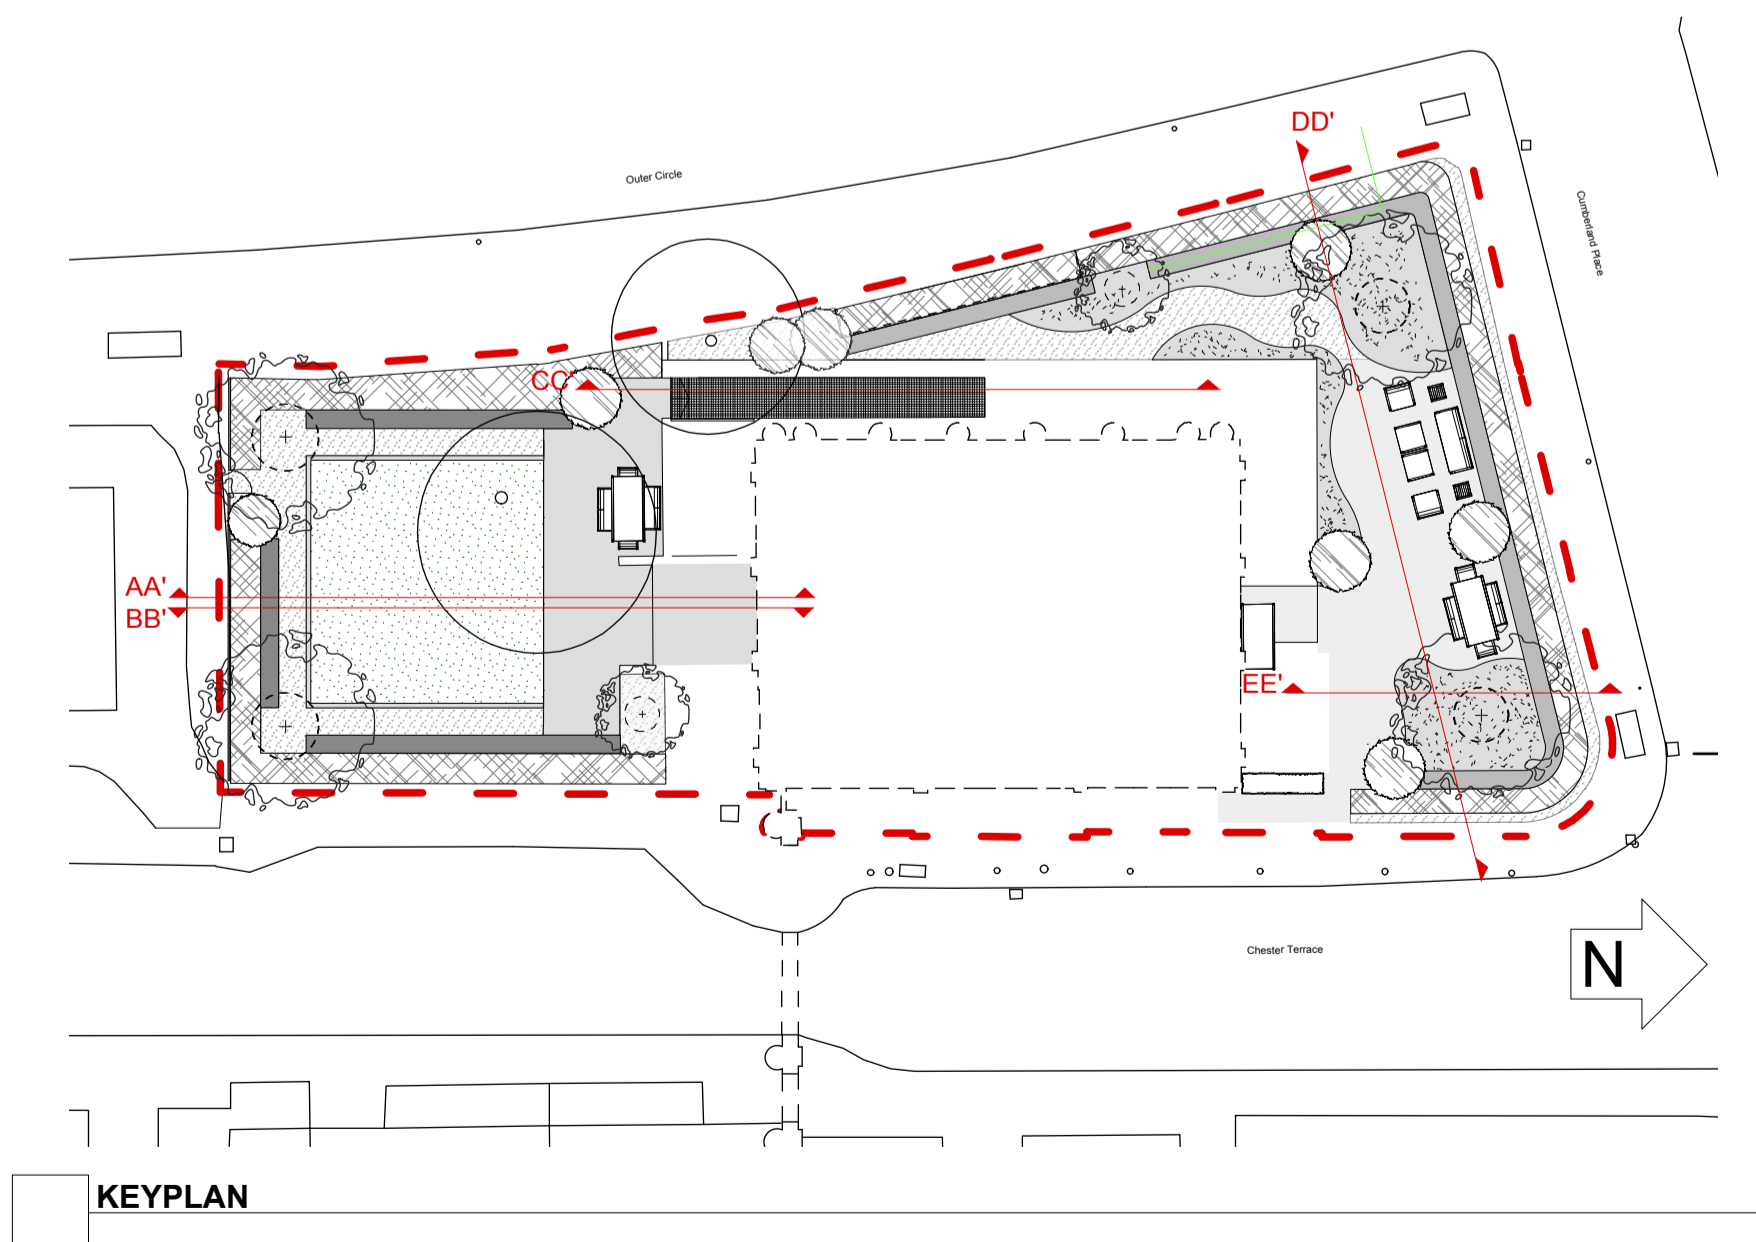

KEYPLAN