




001 SECTIONAL ELEVATION CC West Elevation
1:50 @ A1

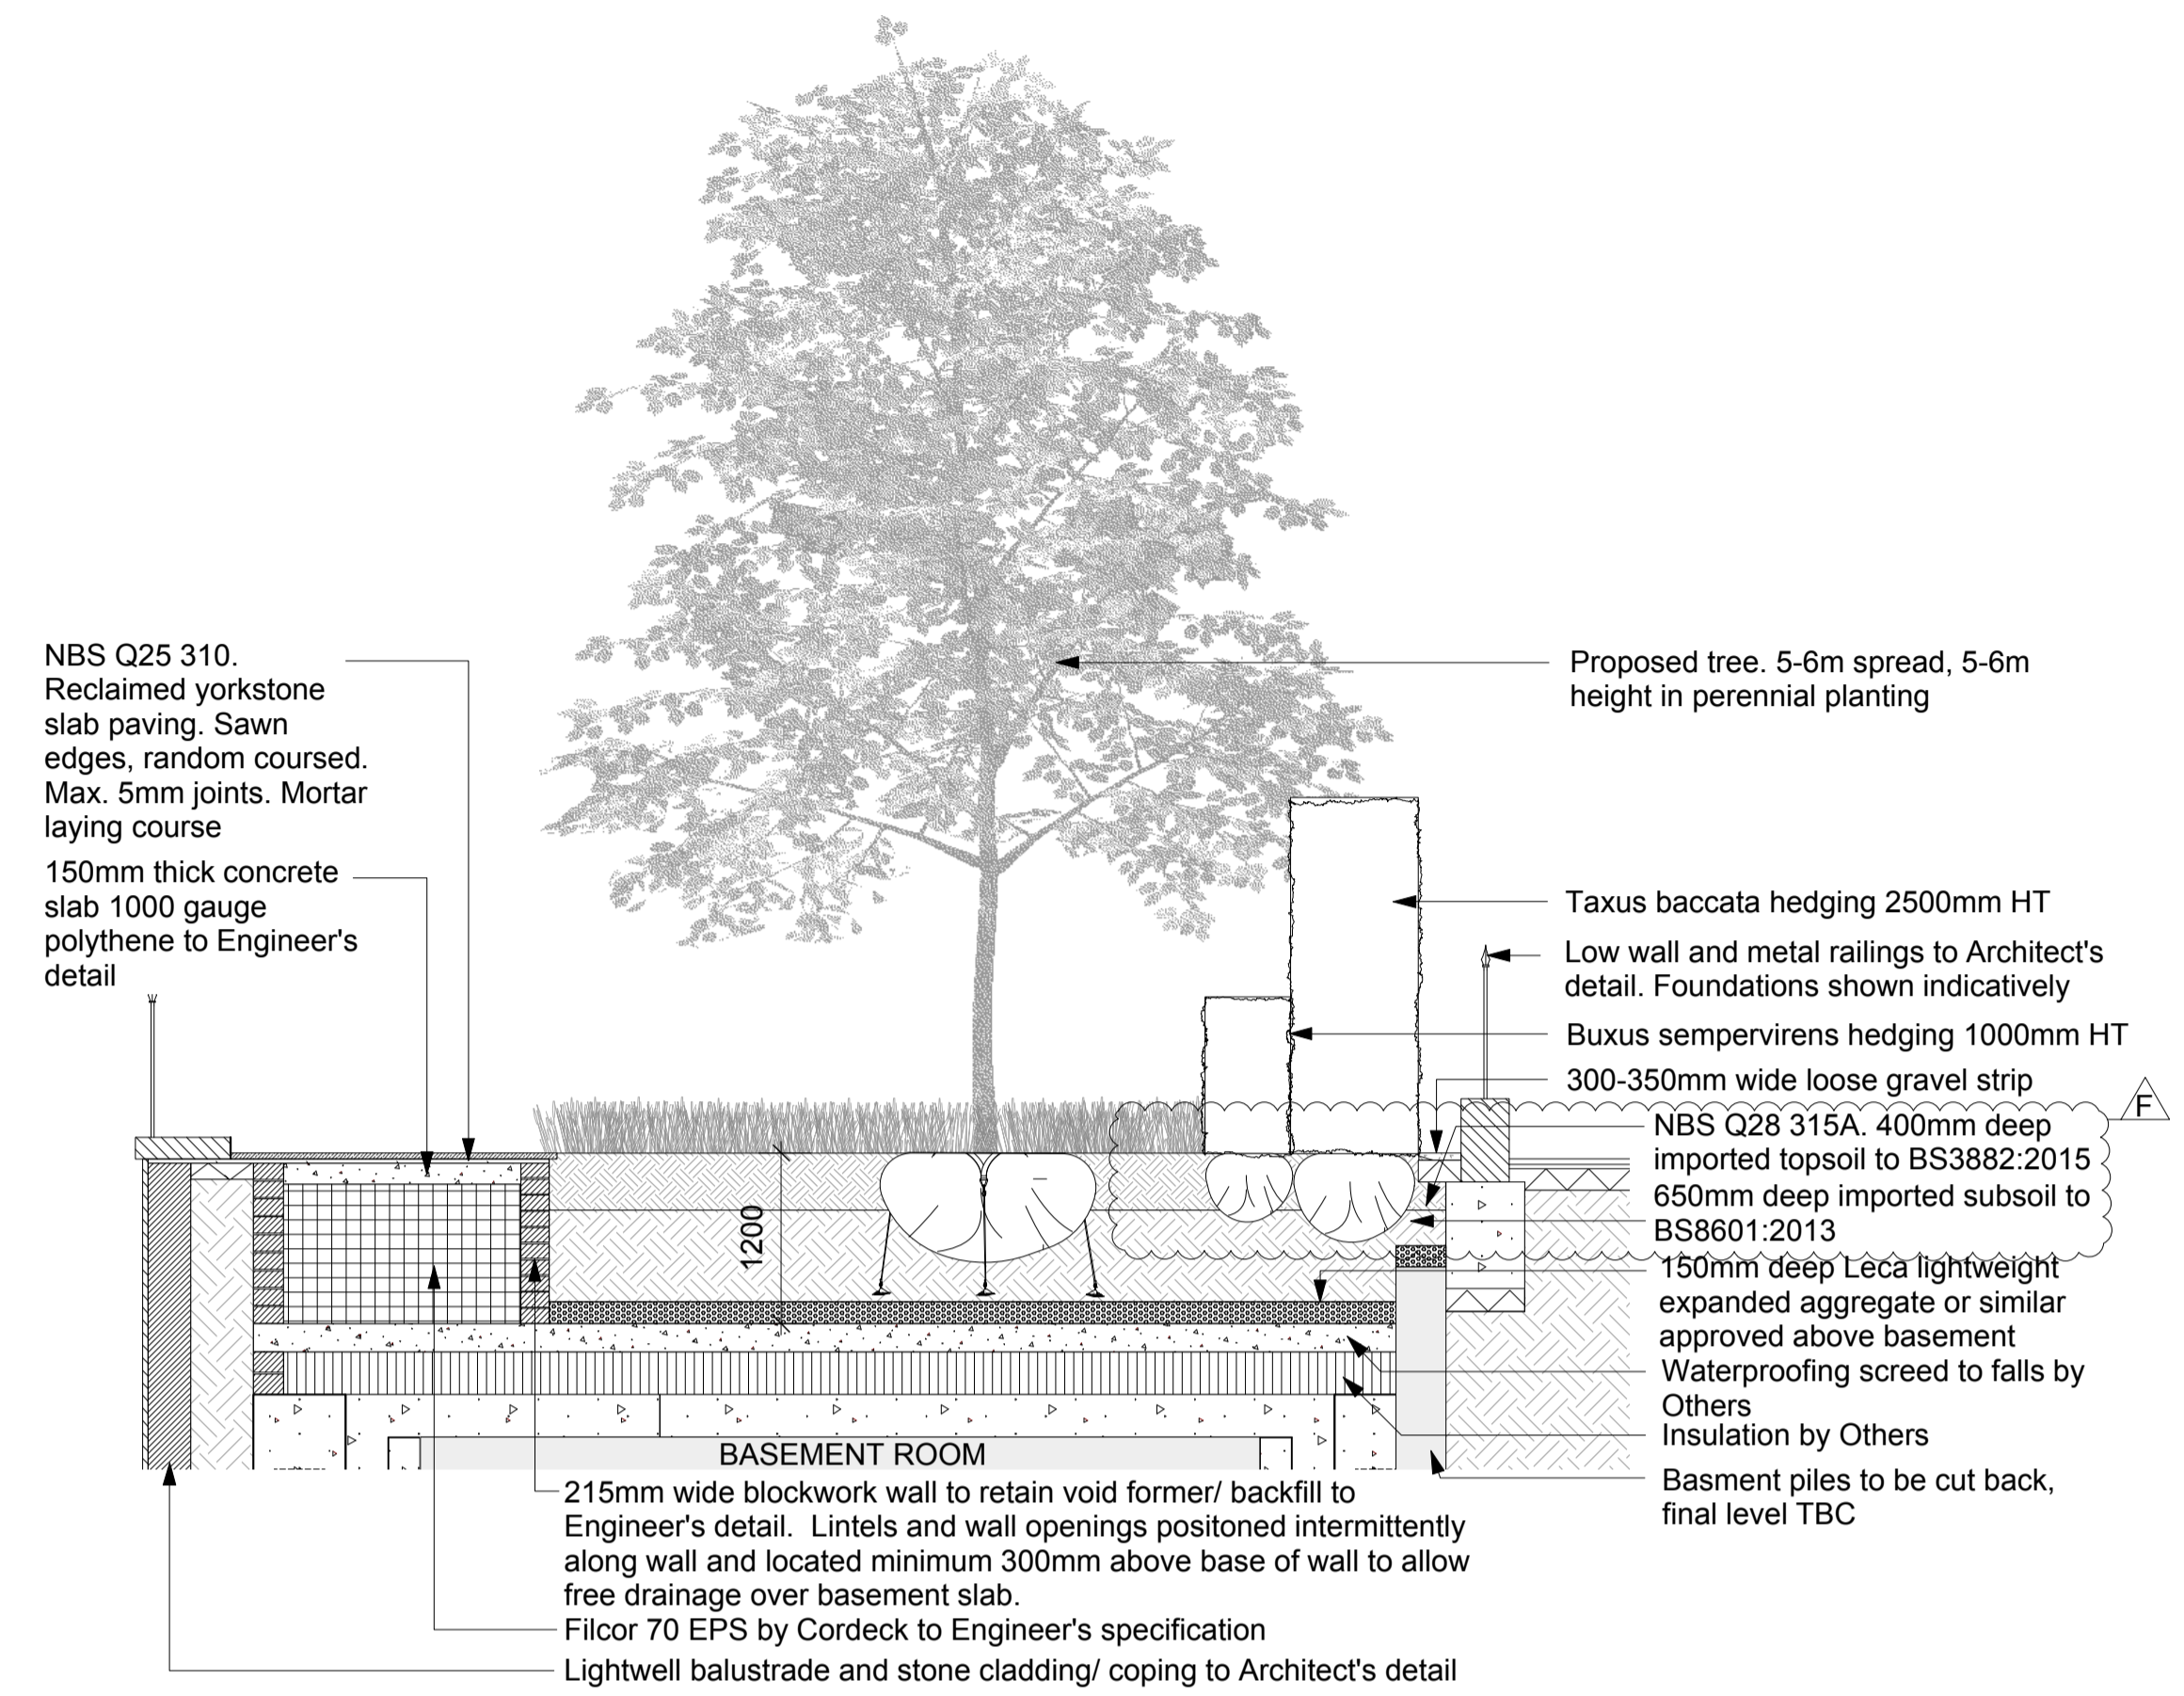

003 SECTIONAL ELEVATION EE Front Garden
1:50 @ A1

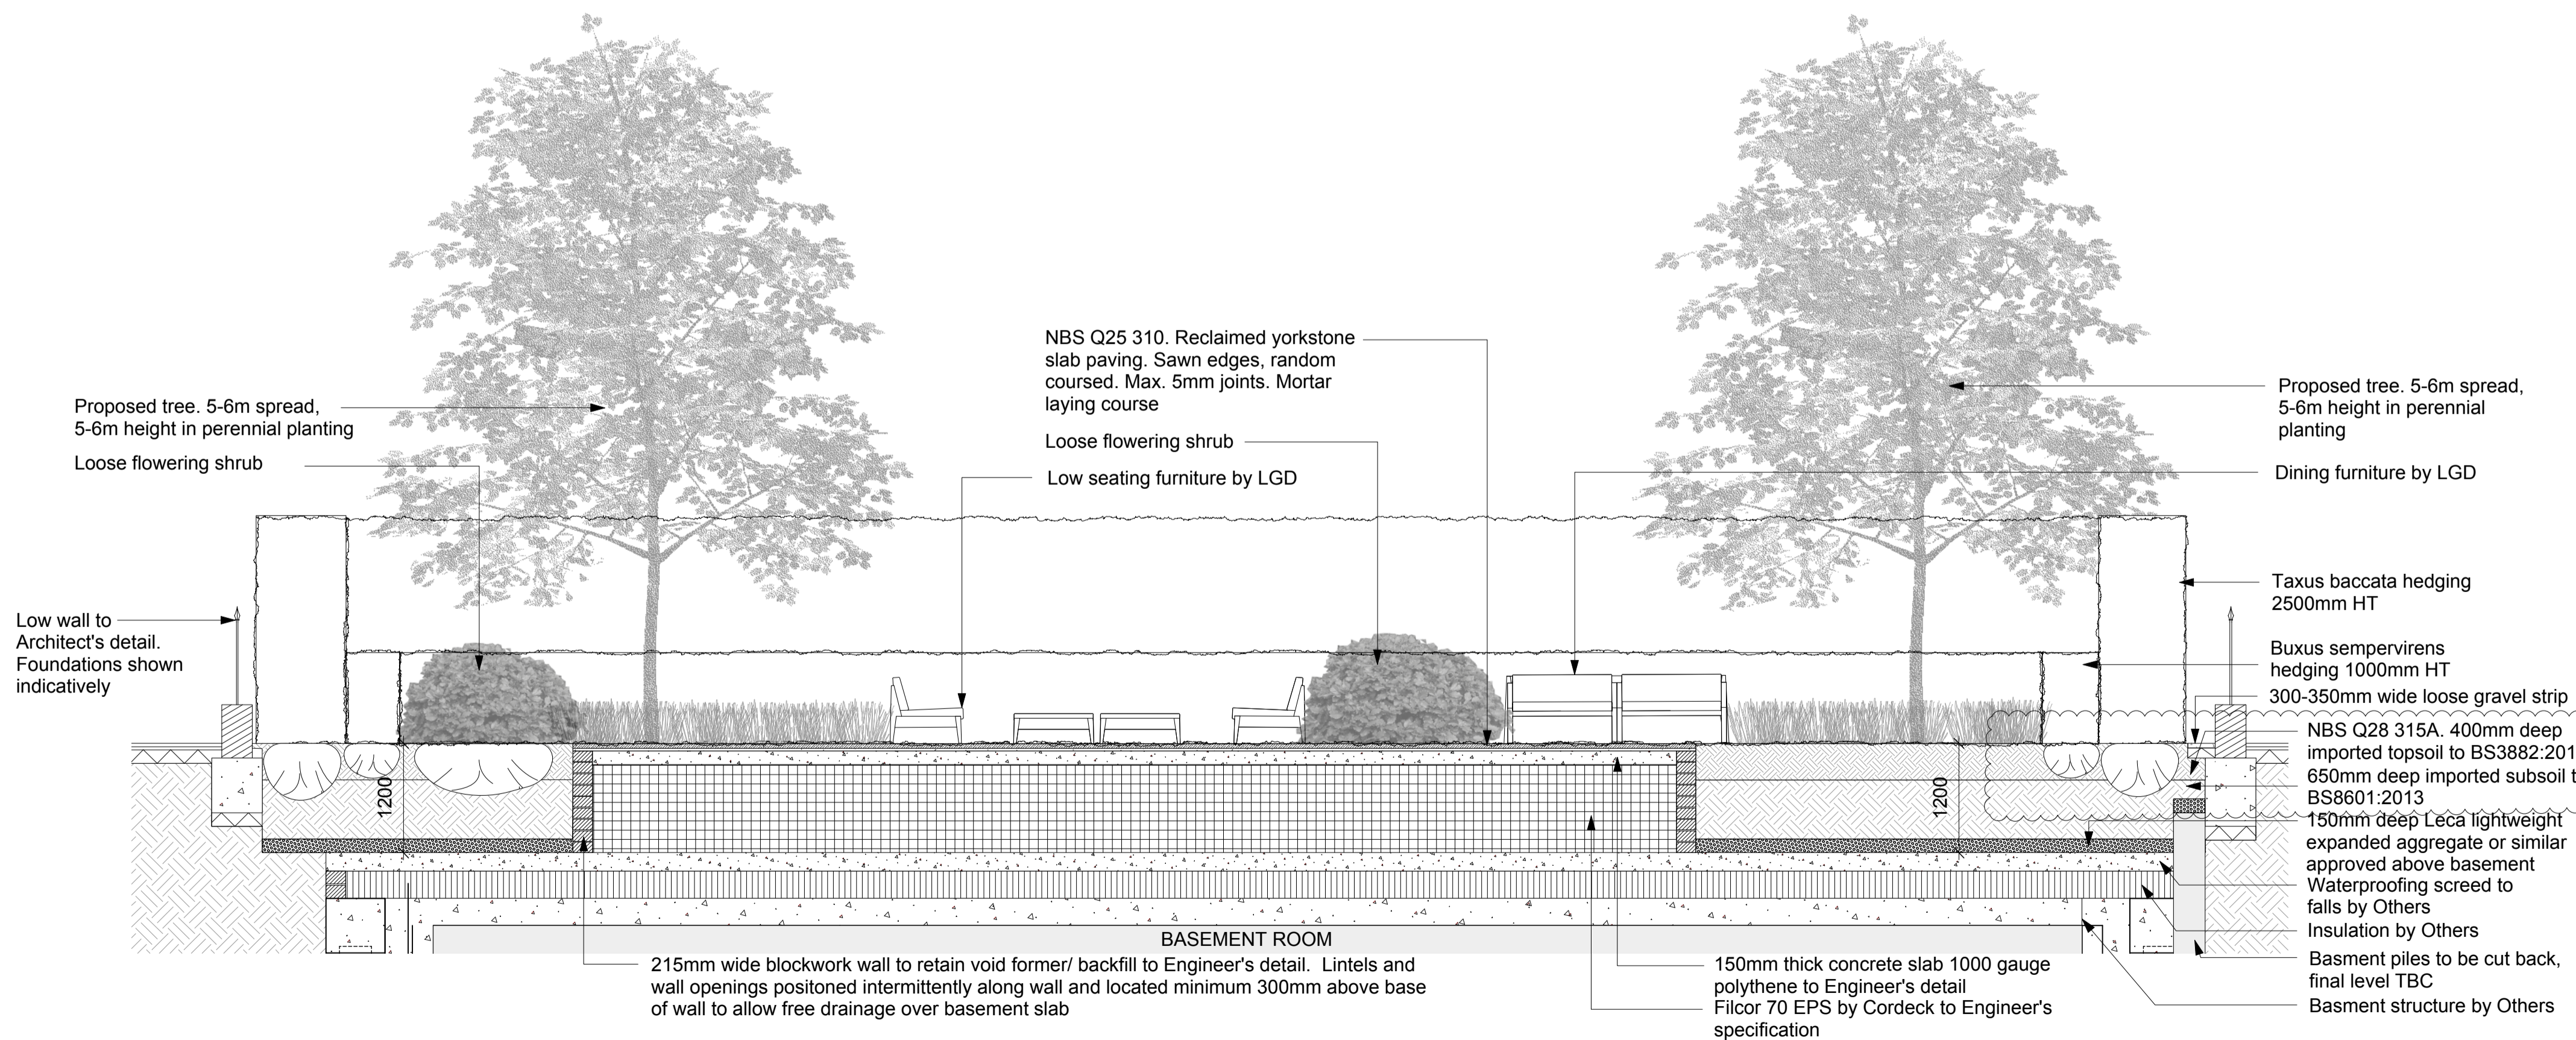

002 SECTIONAL ELEVATION DD Front Garden
1:50 @ A1

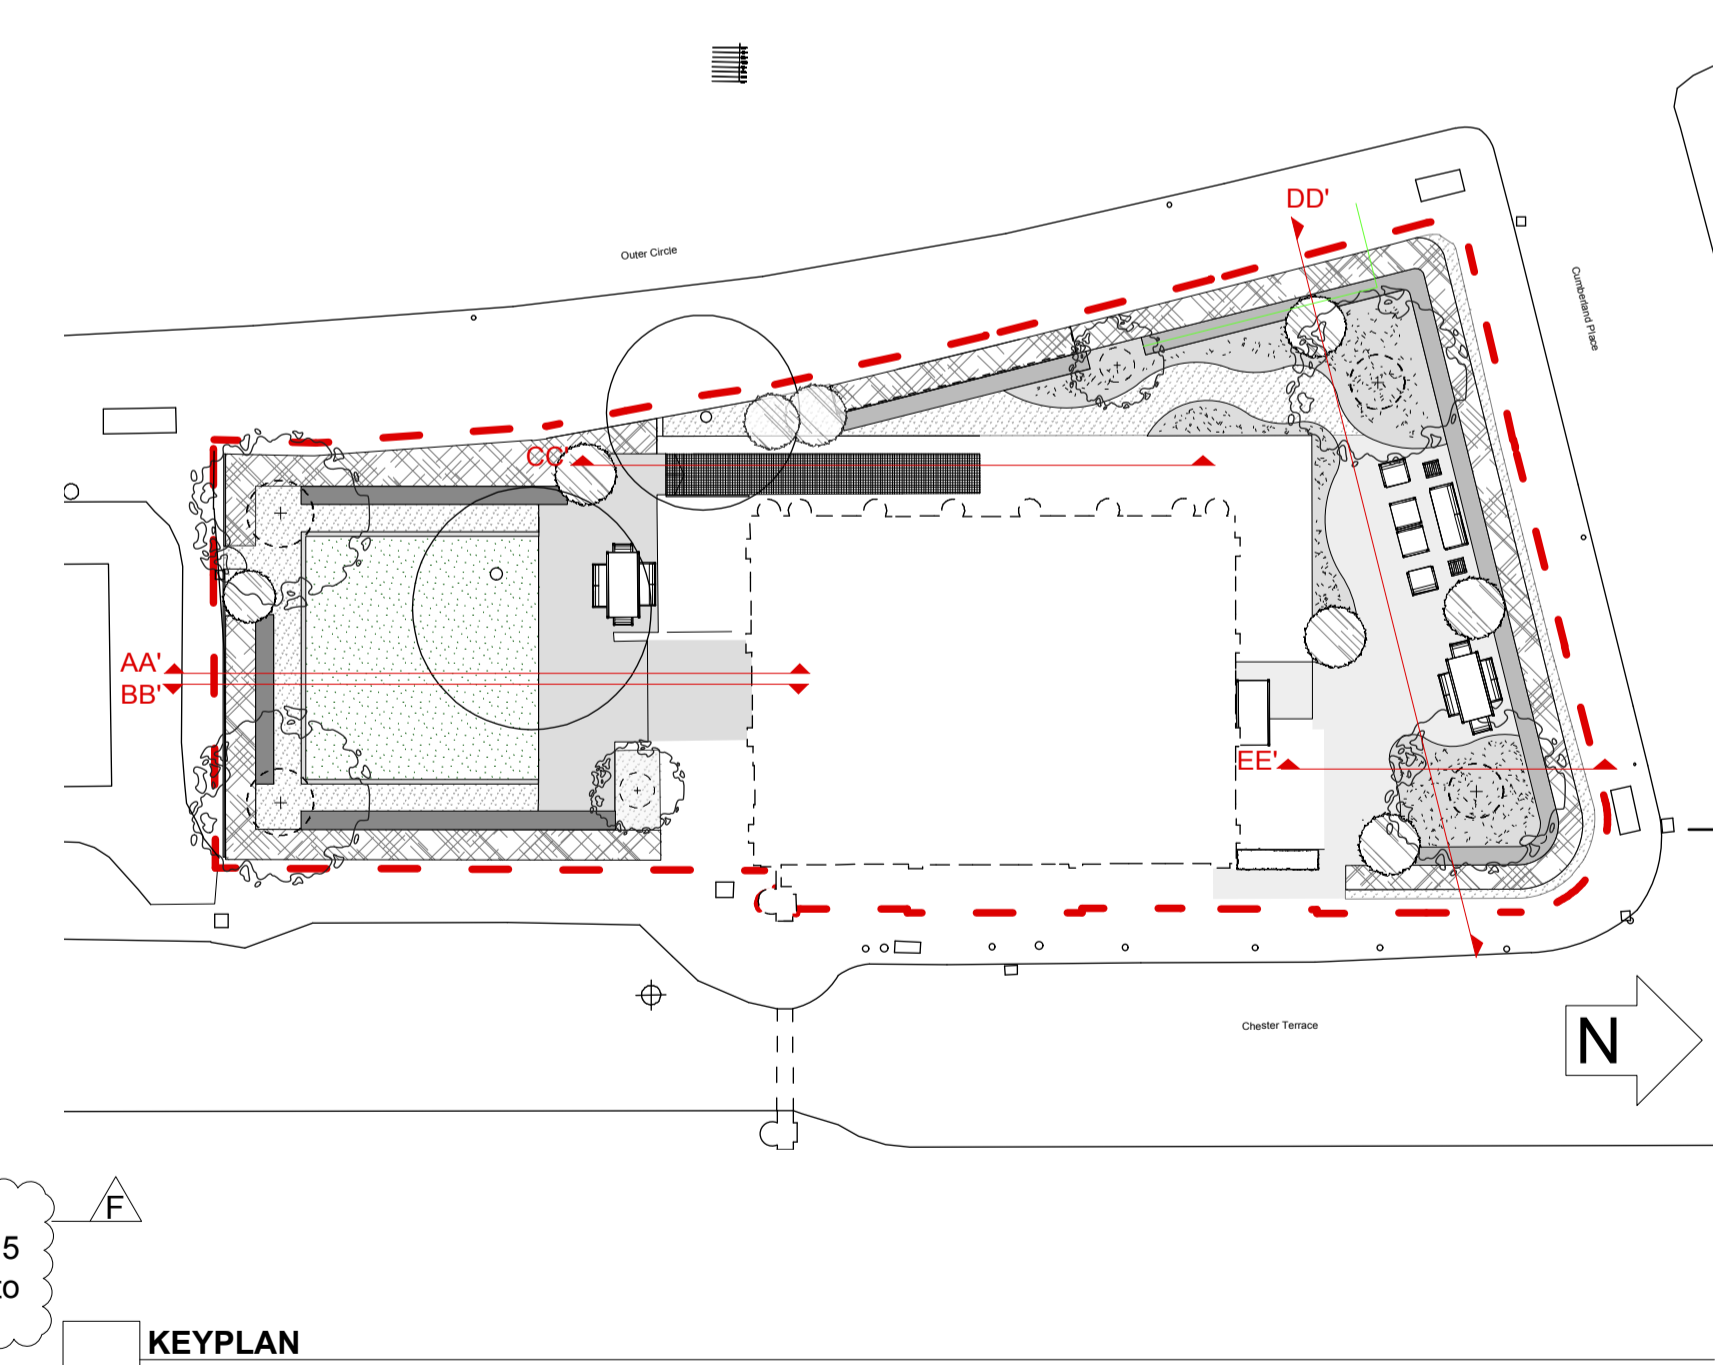

Notes:
All landscape materials specified should;
- Not be deleterious to health and safety; or
- Not adversely affect performance or durability in the particular circumstances in which they are used;
- Comply with the relevant British or European Standards (where applicable);
- Comply with the relevant codes of practice or applicable Agreement Certificates;
- Comply with good garden design practice; or
- Comply with the guide "Good Practice in the Selection of Construction Materials 2011" (March 2011) (British Council for Offices) or the BRE Digest

REV F Soil profiles updated 20/07/16 LR
REV E Hedge height increased (North Garden) 09/03/16 LR
REV D Screen removed and hedge height reduced 02/09/15 AN