




STEELWORK and JOISTS LAYOUT
scale 1:50

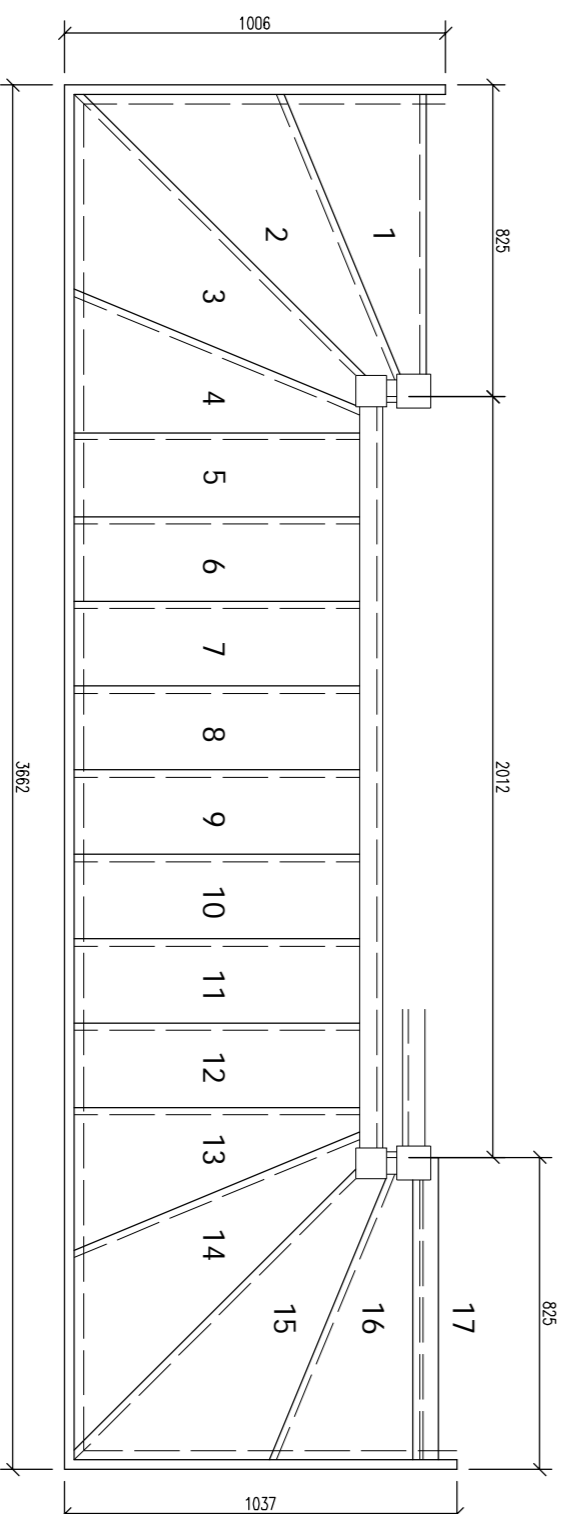

STAIR DETAIL
scale 1:20

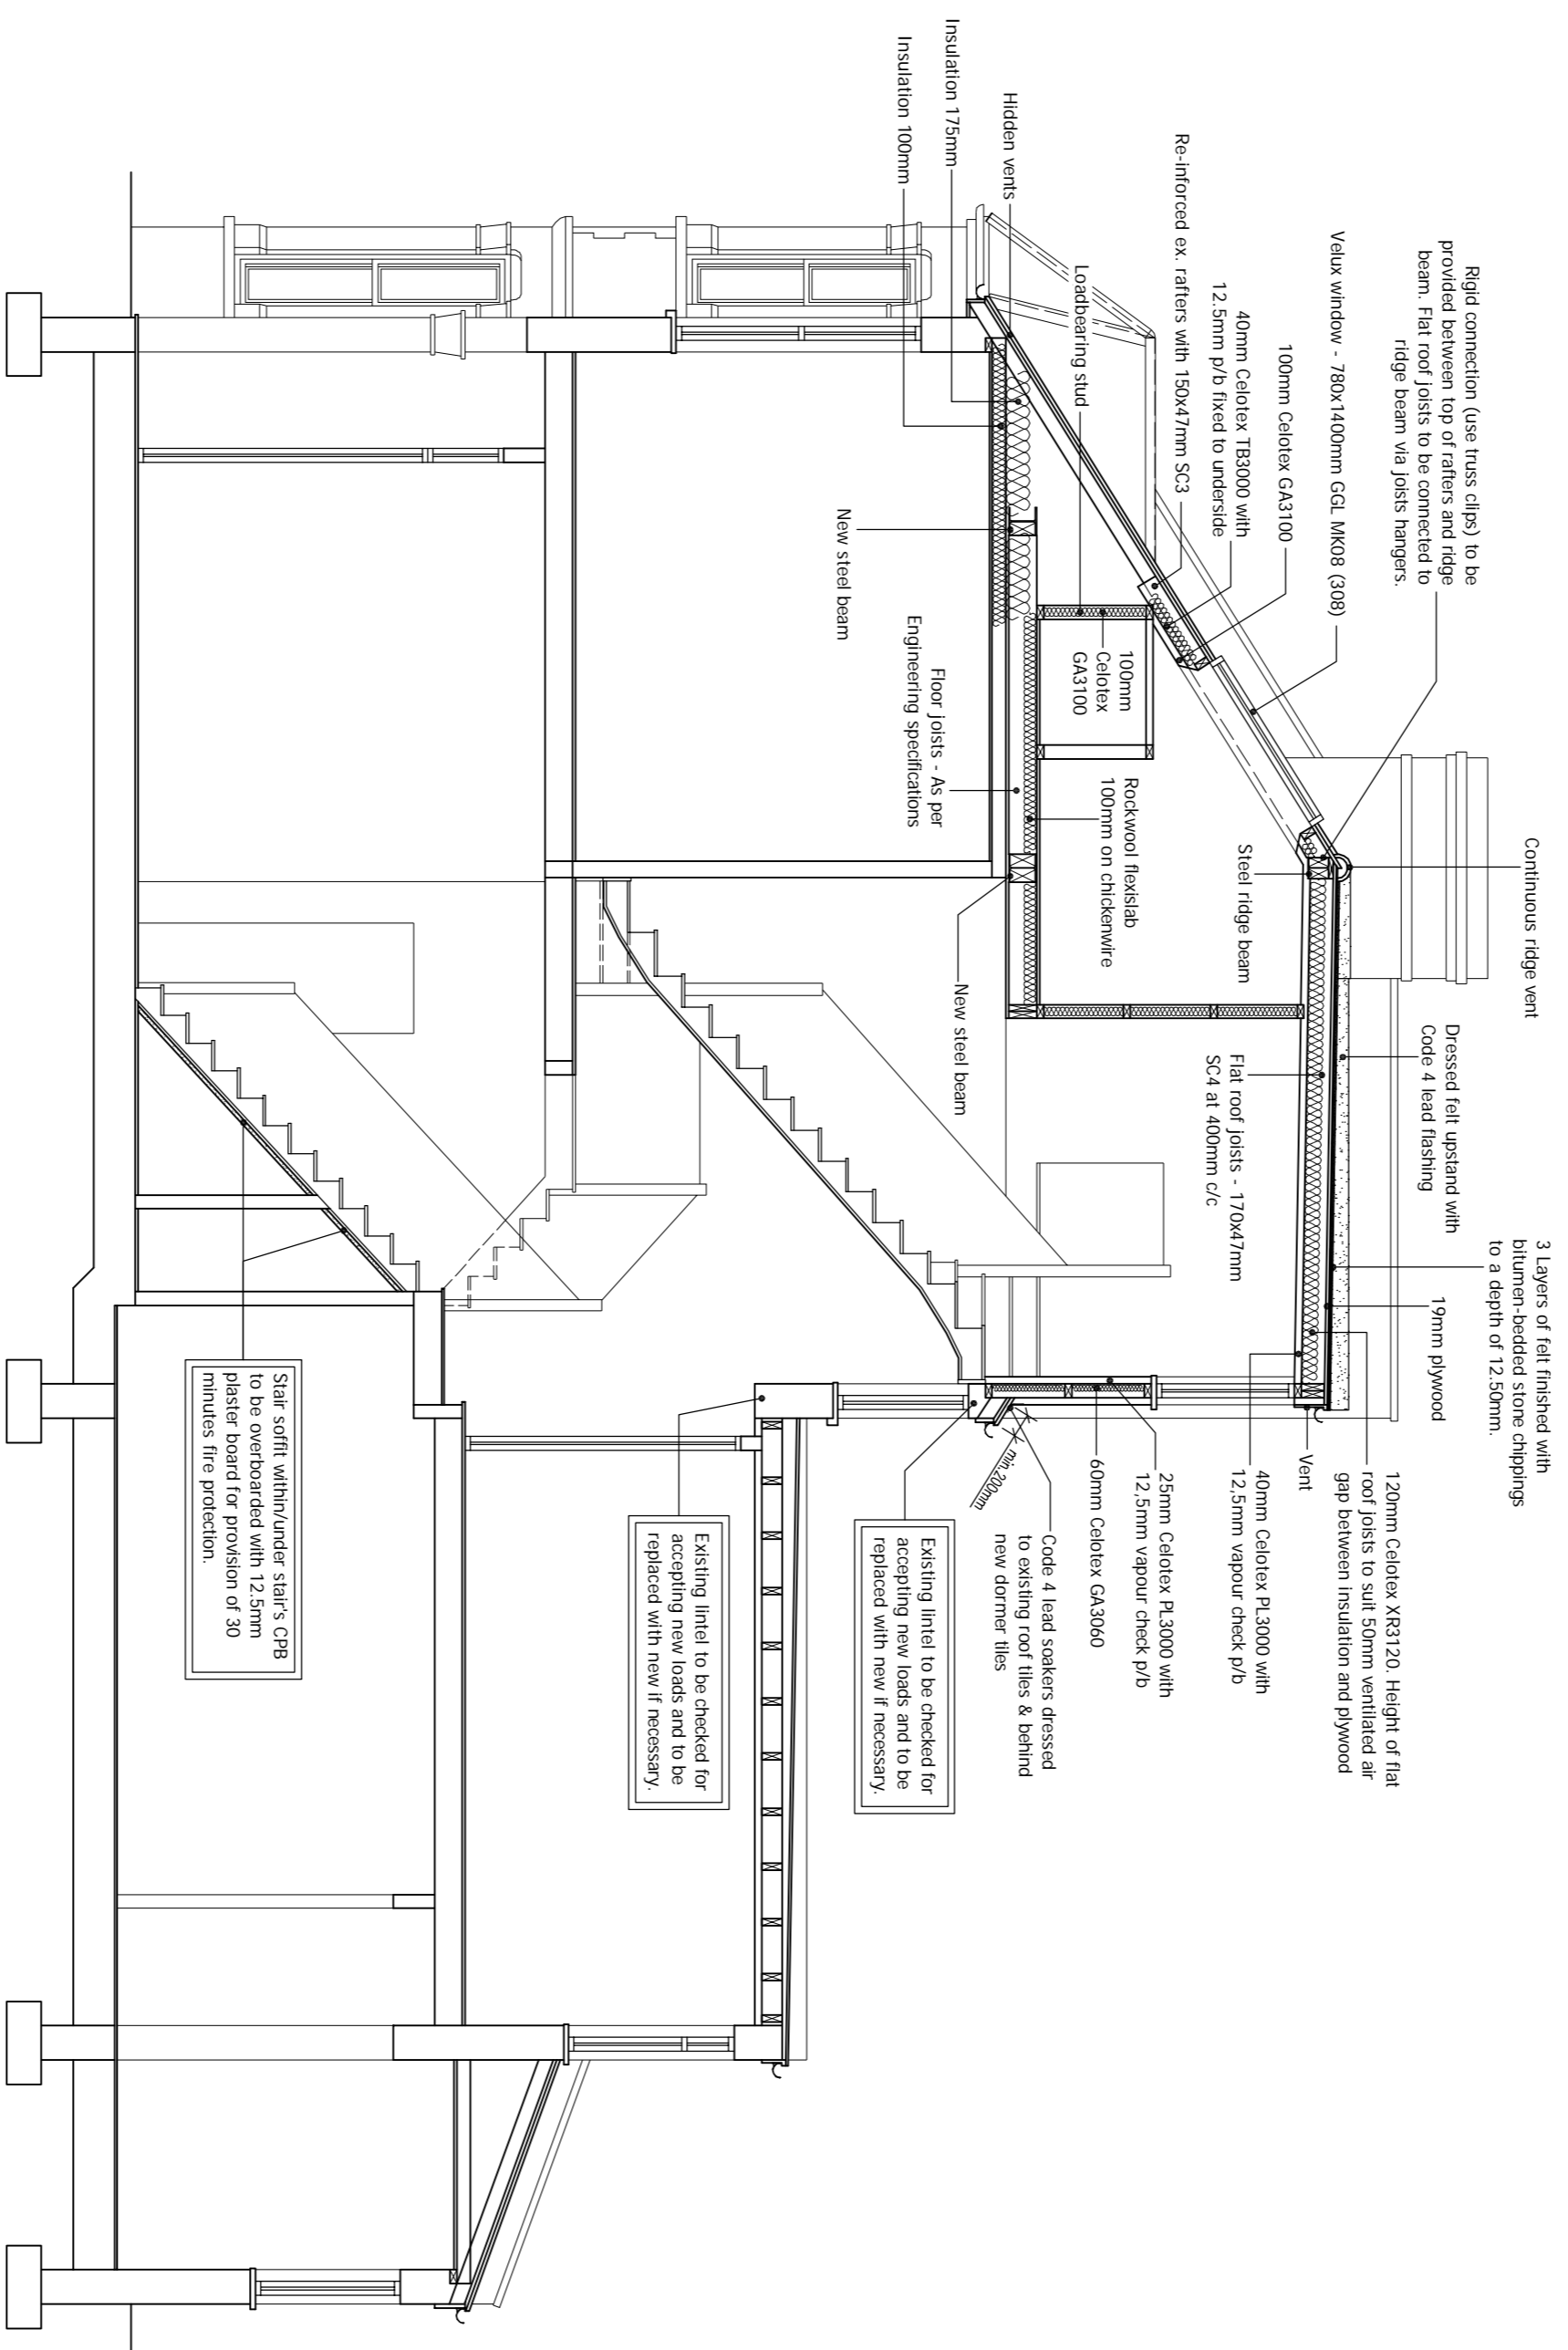

TYPICAL SECTION
scale 1:50

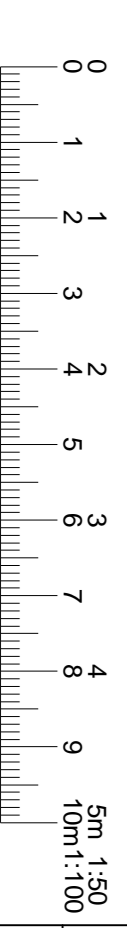

drawnplans.co.uk

Project: Loft Conversion with Dormer Window to Rear.

For: Mr. Steven Barbaeglia
58, Sumatra Road
Kilburn
London
NW6 1PR

Scale	Drawn for	Red for
As Shown	Sheet 4 of 4	AOC
Drawn by:	Date Drawn:	
LM.	20-July-2016	

For Drawings Tel: 0800 7836790
E-mail :- drawnplansco@aol.com