



NOTES
 DO NOT SCALE DIMENSIONS OFF THIS DRAWING
 CHECK ALL DIMENSIONS ON SITE BEFORE FABRICATION
 REPORT ALL ERRORS OR OMISSIONS TO SPRUNT LIMITED BEFORE PROCEEDING WITH THE WORKS
 THIS DRAWING IS PROTECTED UNDER COPYRIGHT AND SHALL NOT BE REPRODUCED IN PART OR WHOLE WITHOUT PRIOR EXPRESSED PERMISSION OF SPRUNT LIMITED

CDM 2015
 ALL CURRENT DRAWINGS AND SPECIFICATIONS FOR THE PROJECT MUST BE READ IN CONJUNCTION WITH THE DESIGNERS HAZARD AND ENVIRONMENT ASSESSMENT RECORD

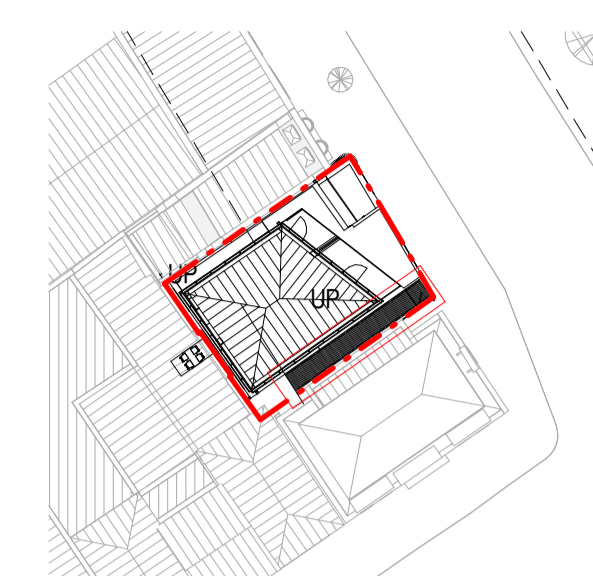


Location plan
 Scale 1:500

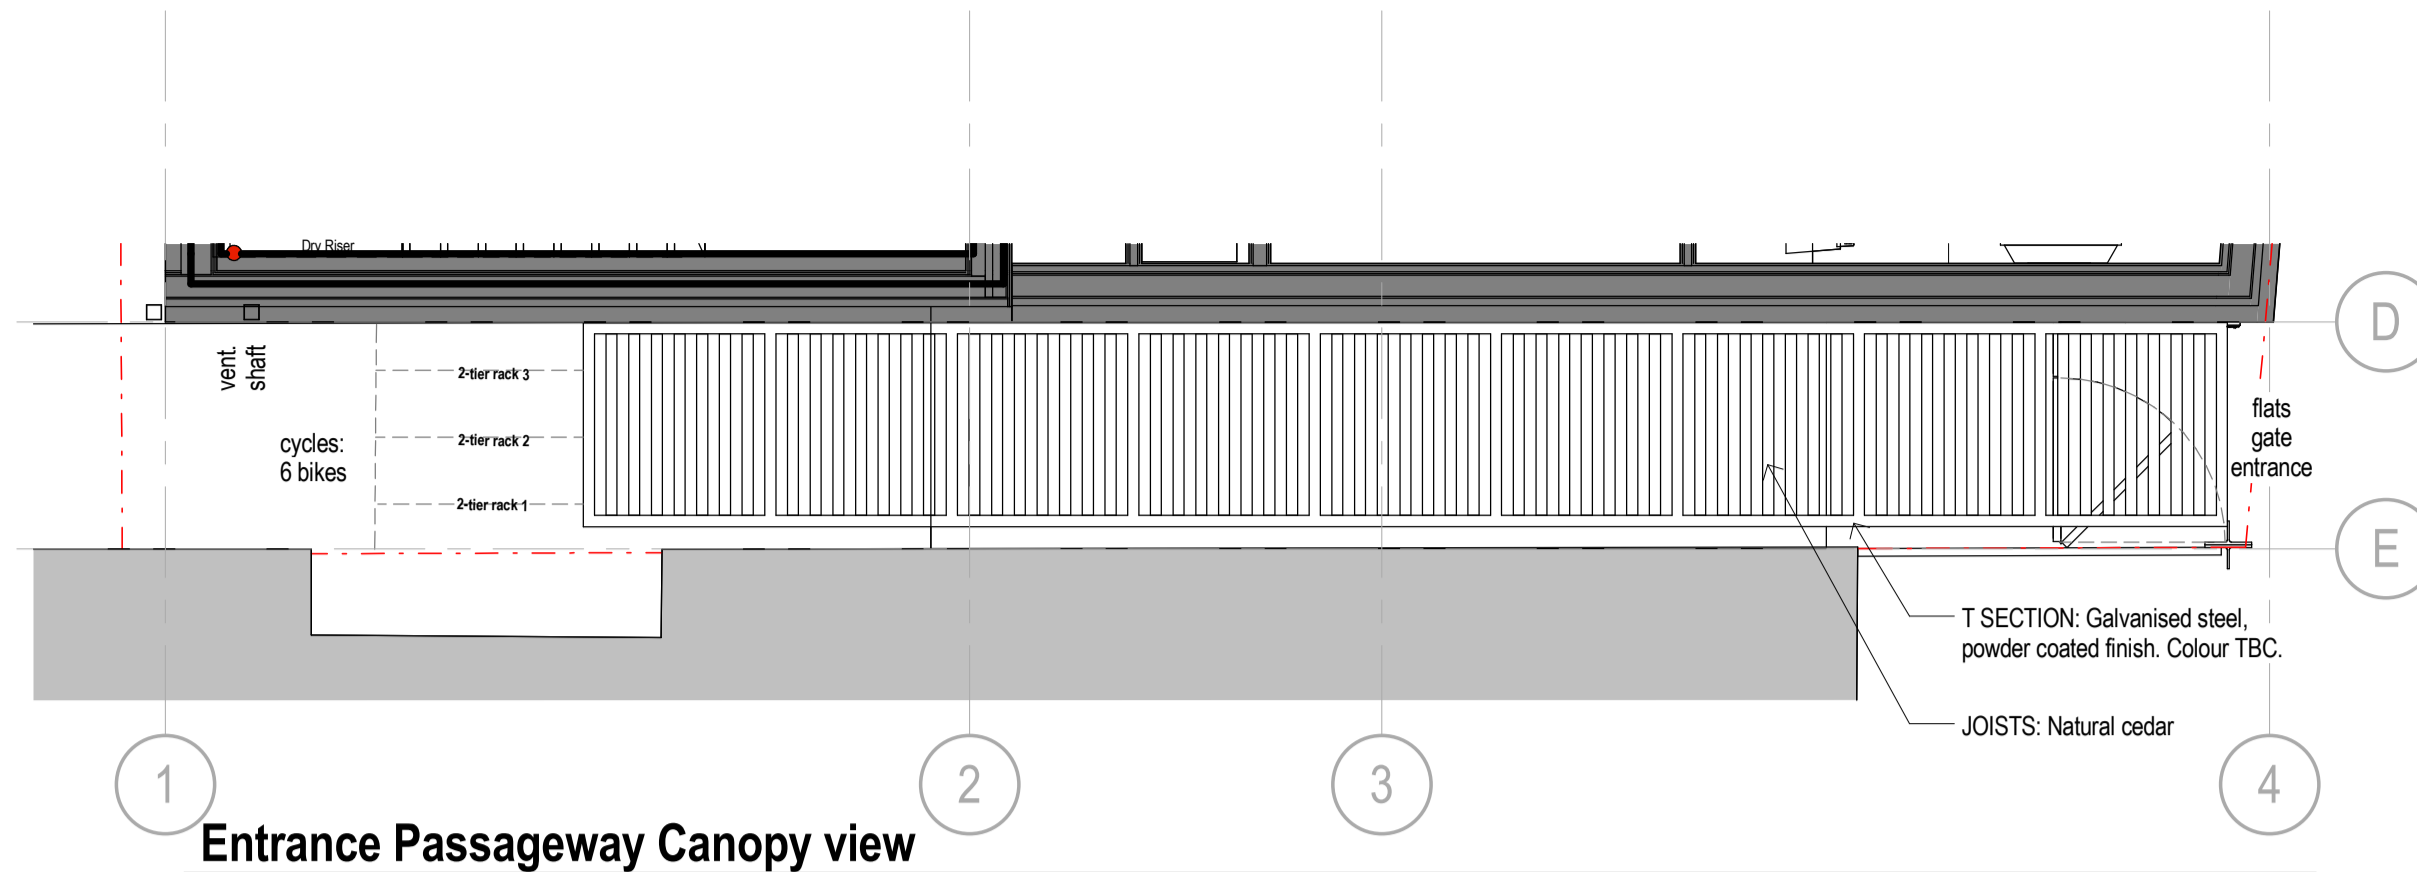


Entrance Passageway Canopy view

1:50

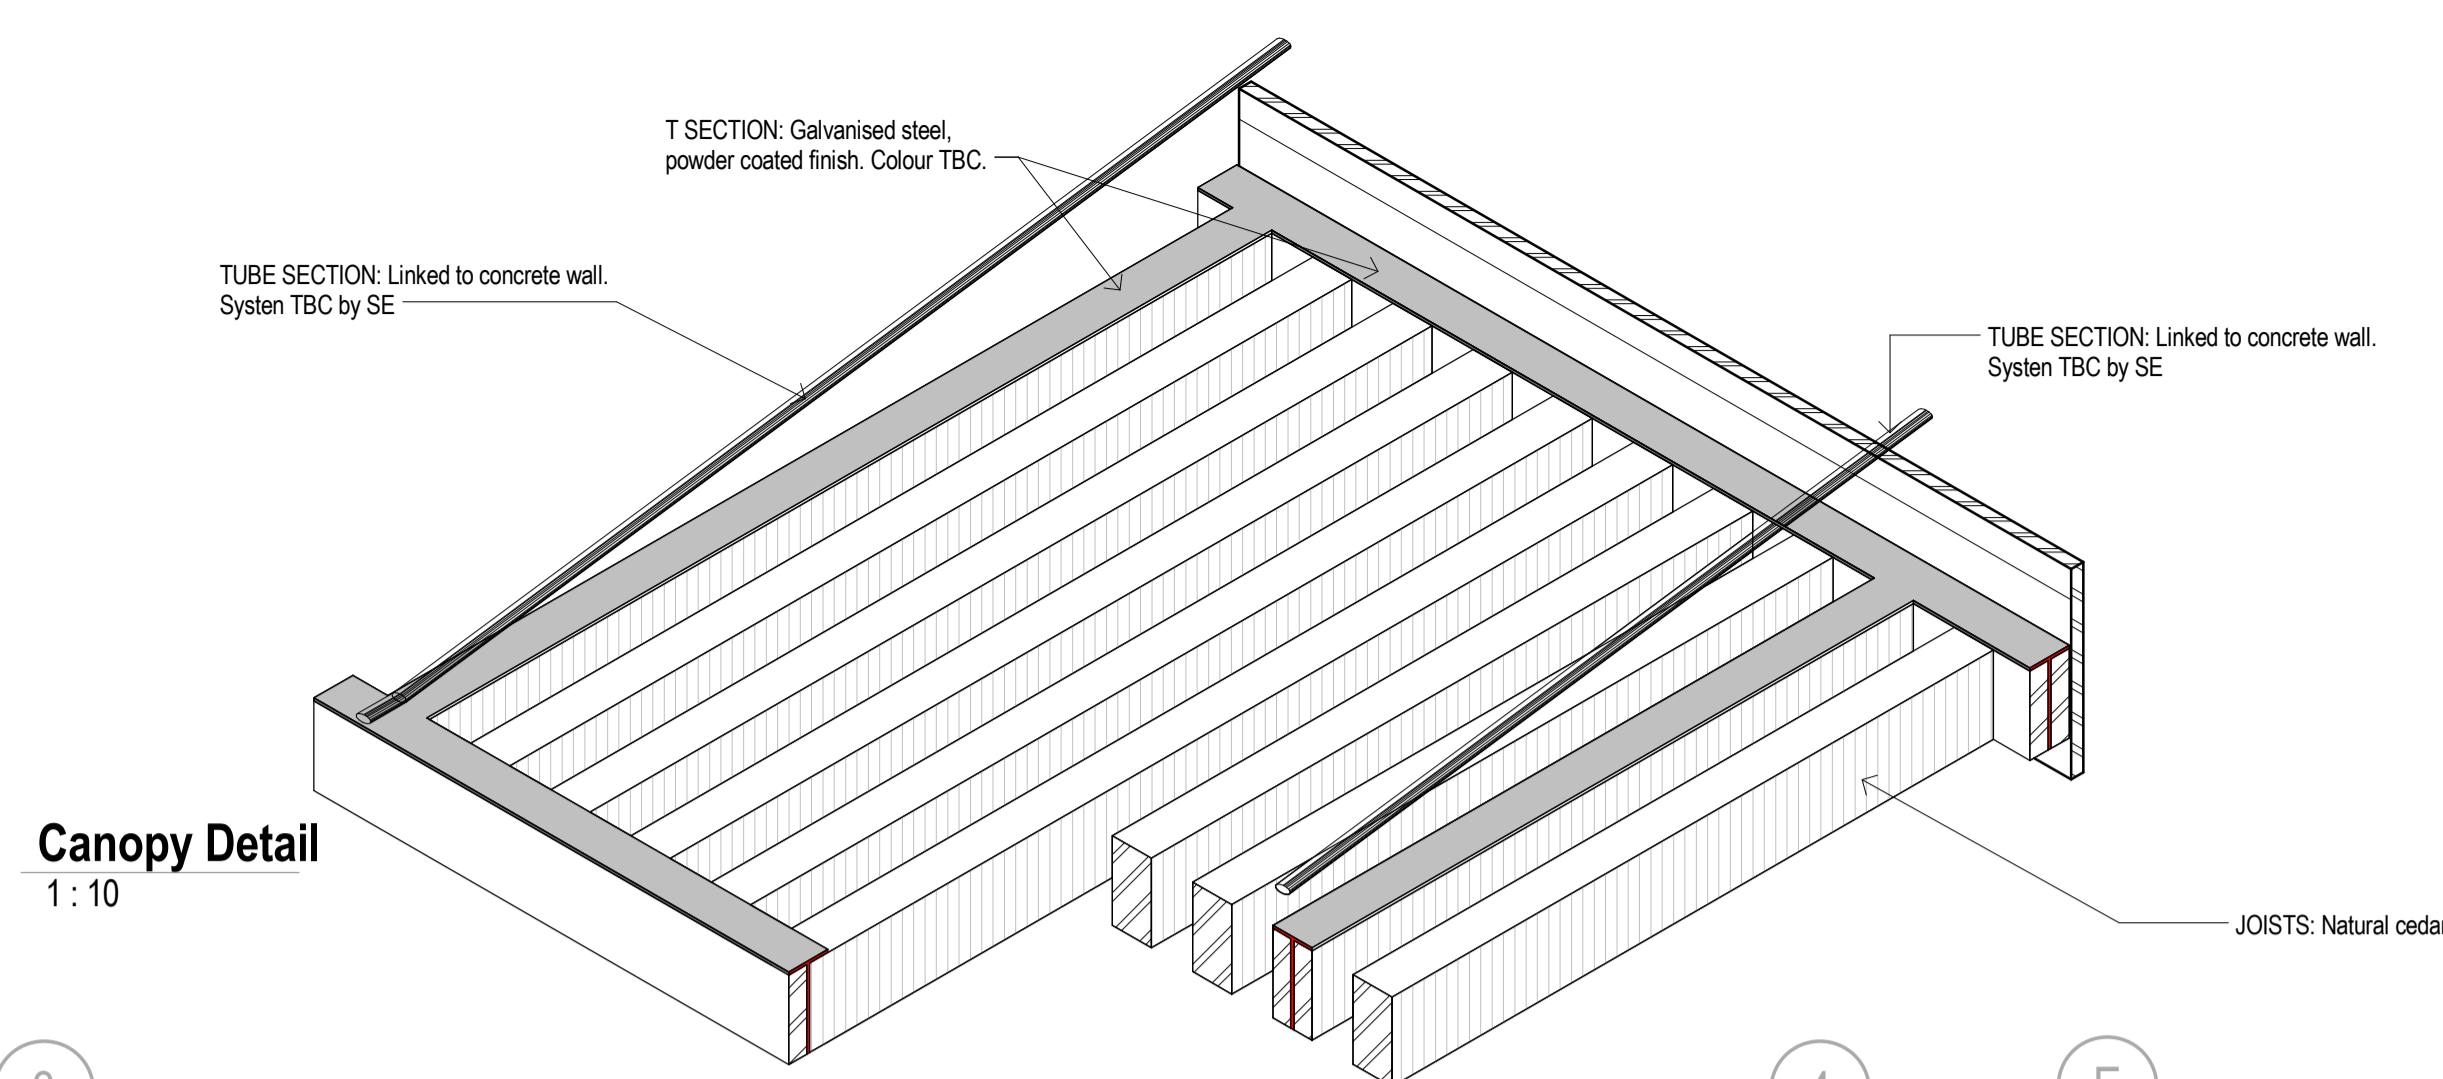


Canopy Detail

1:10

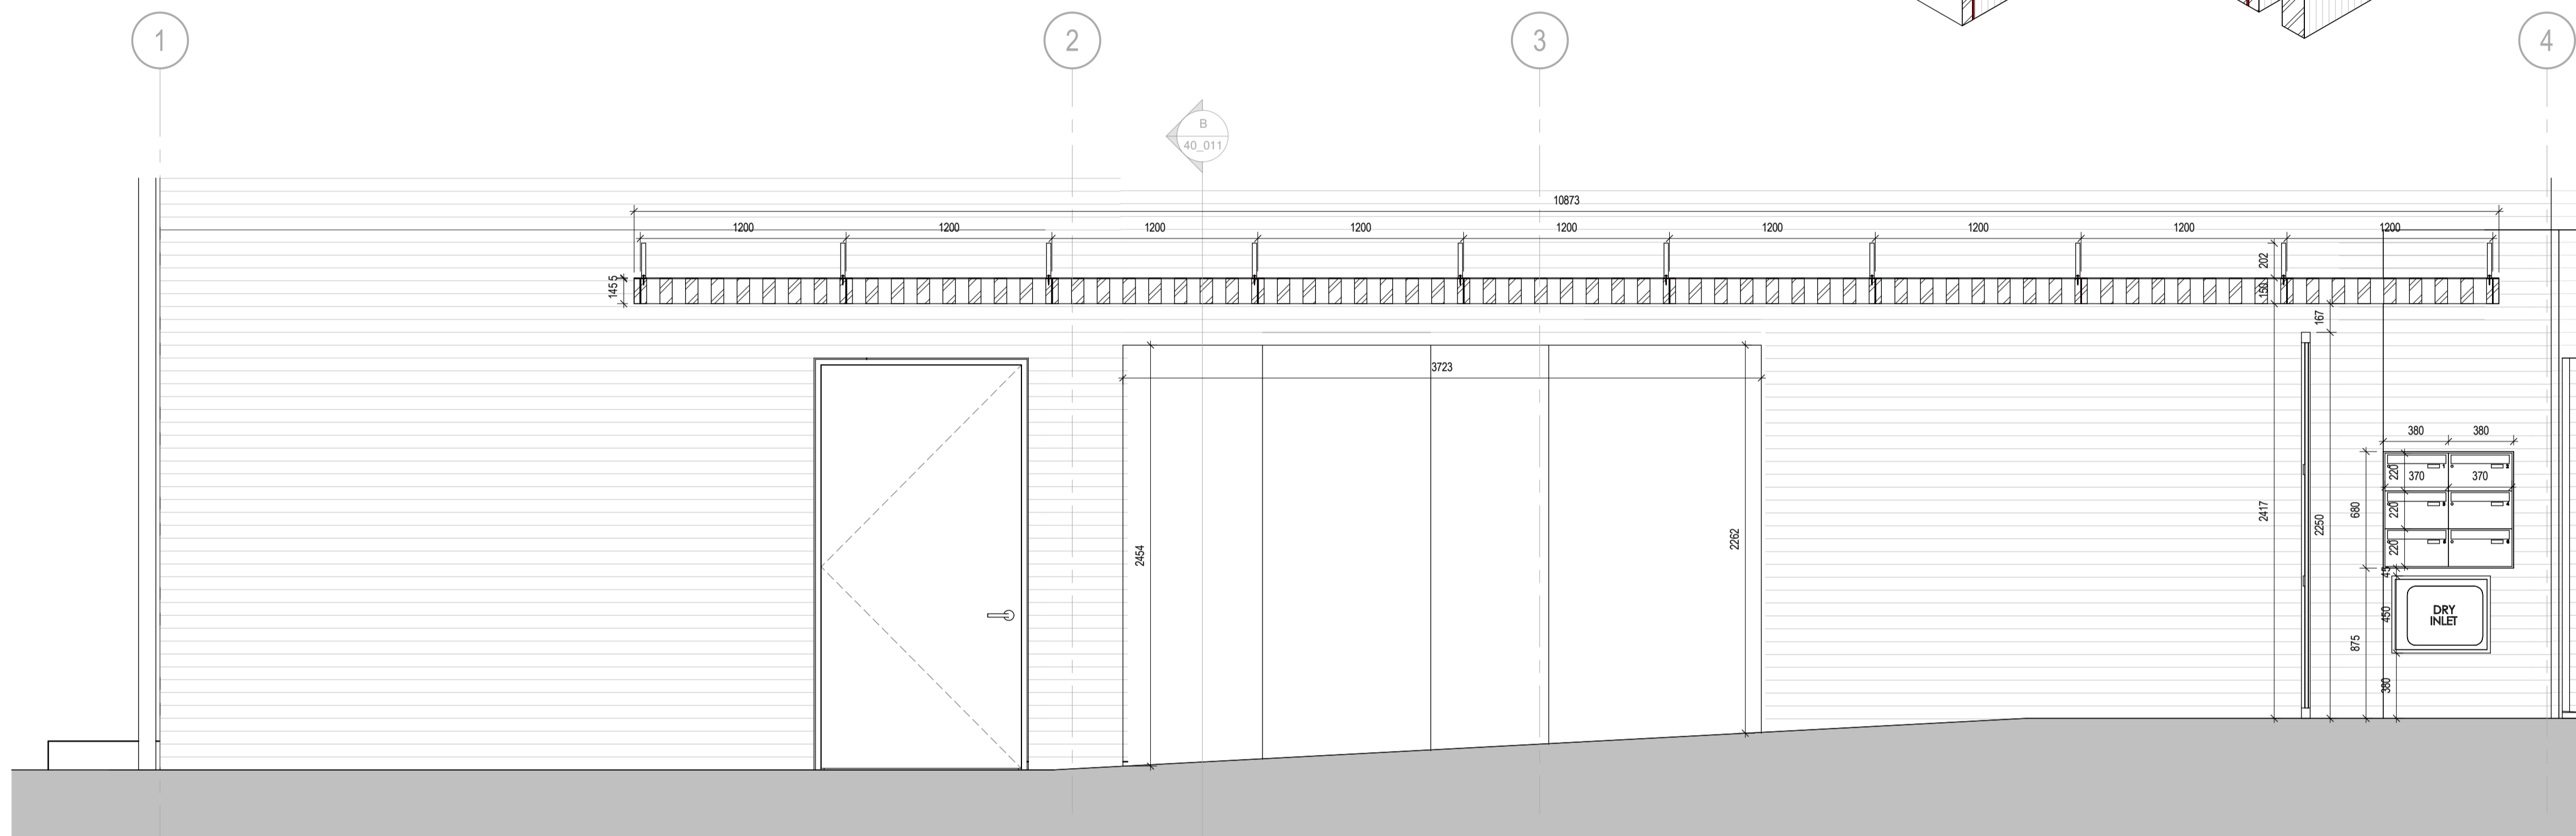


Elevation A

1:25

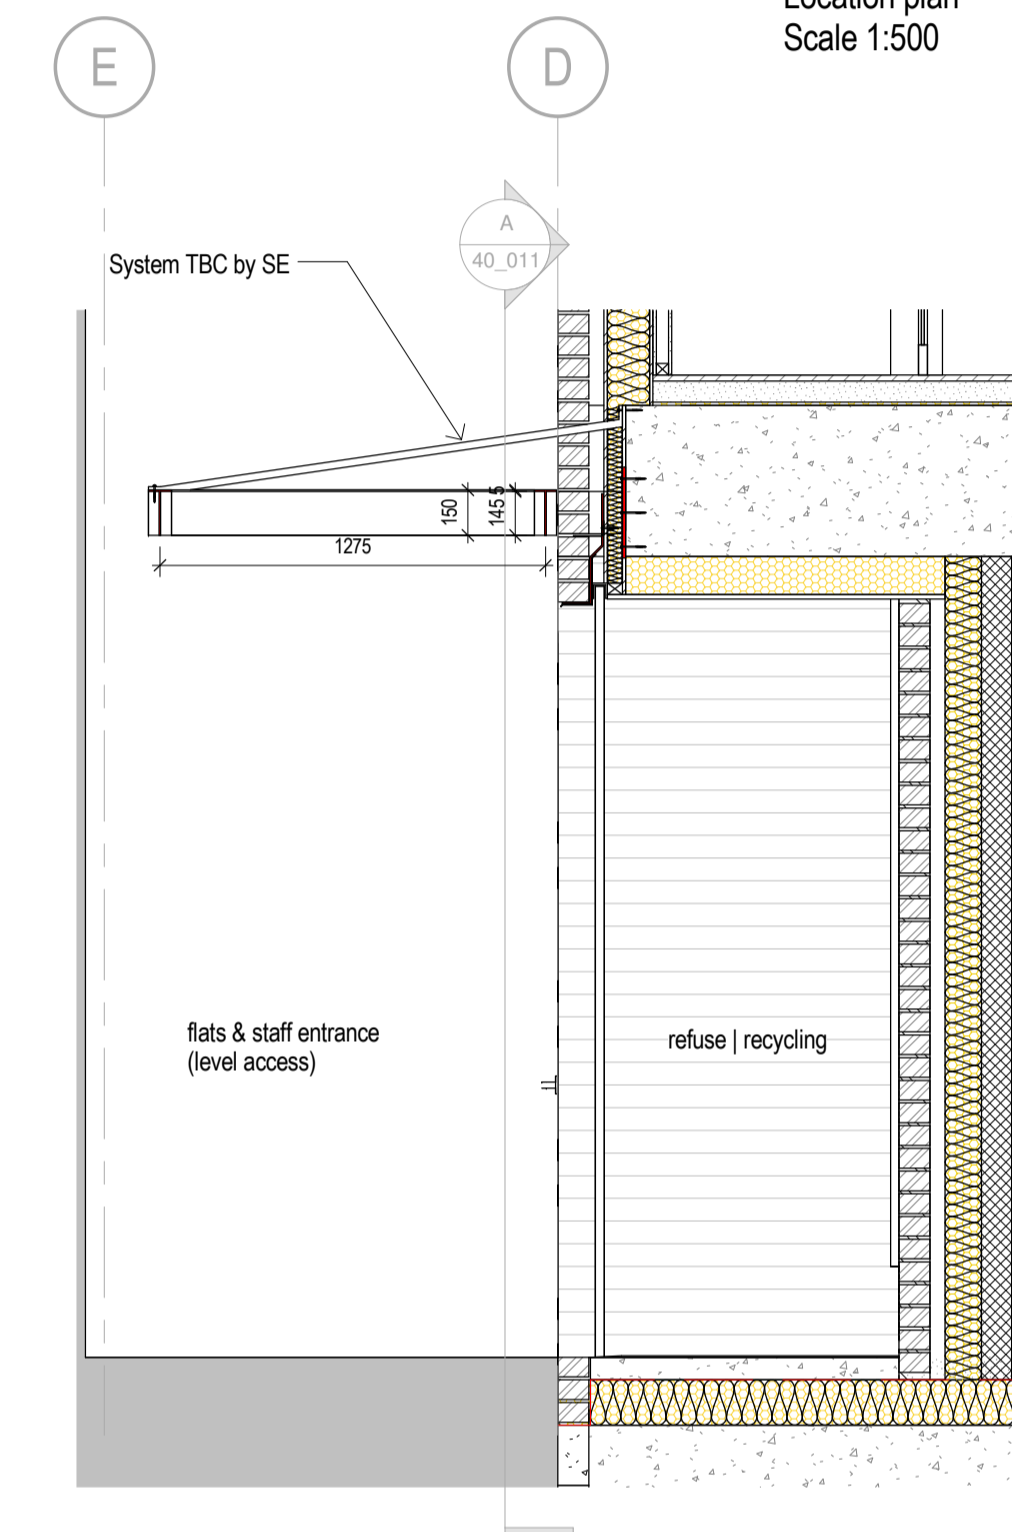

Elevation B

1:25

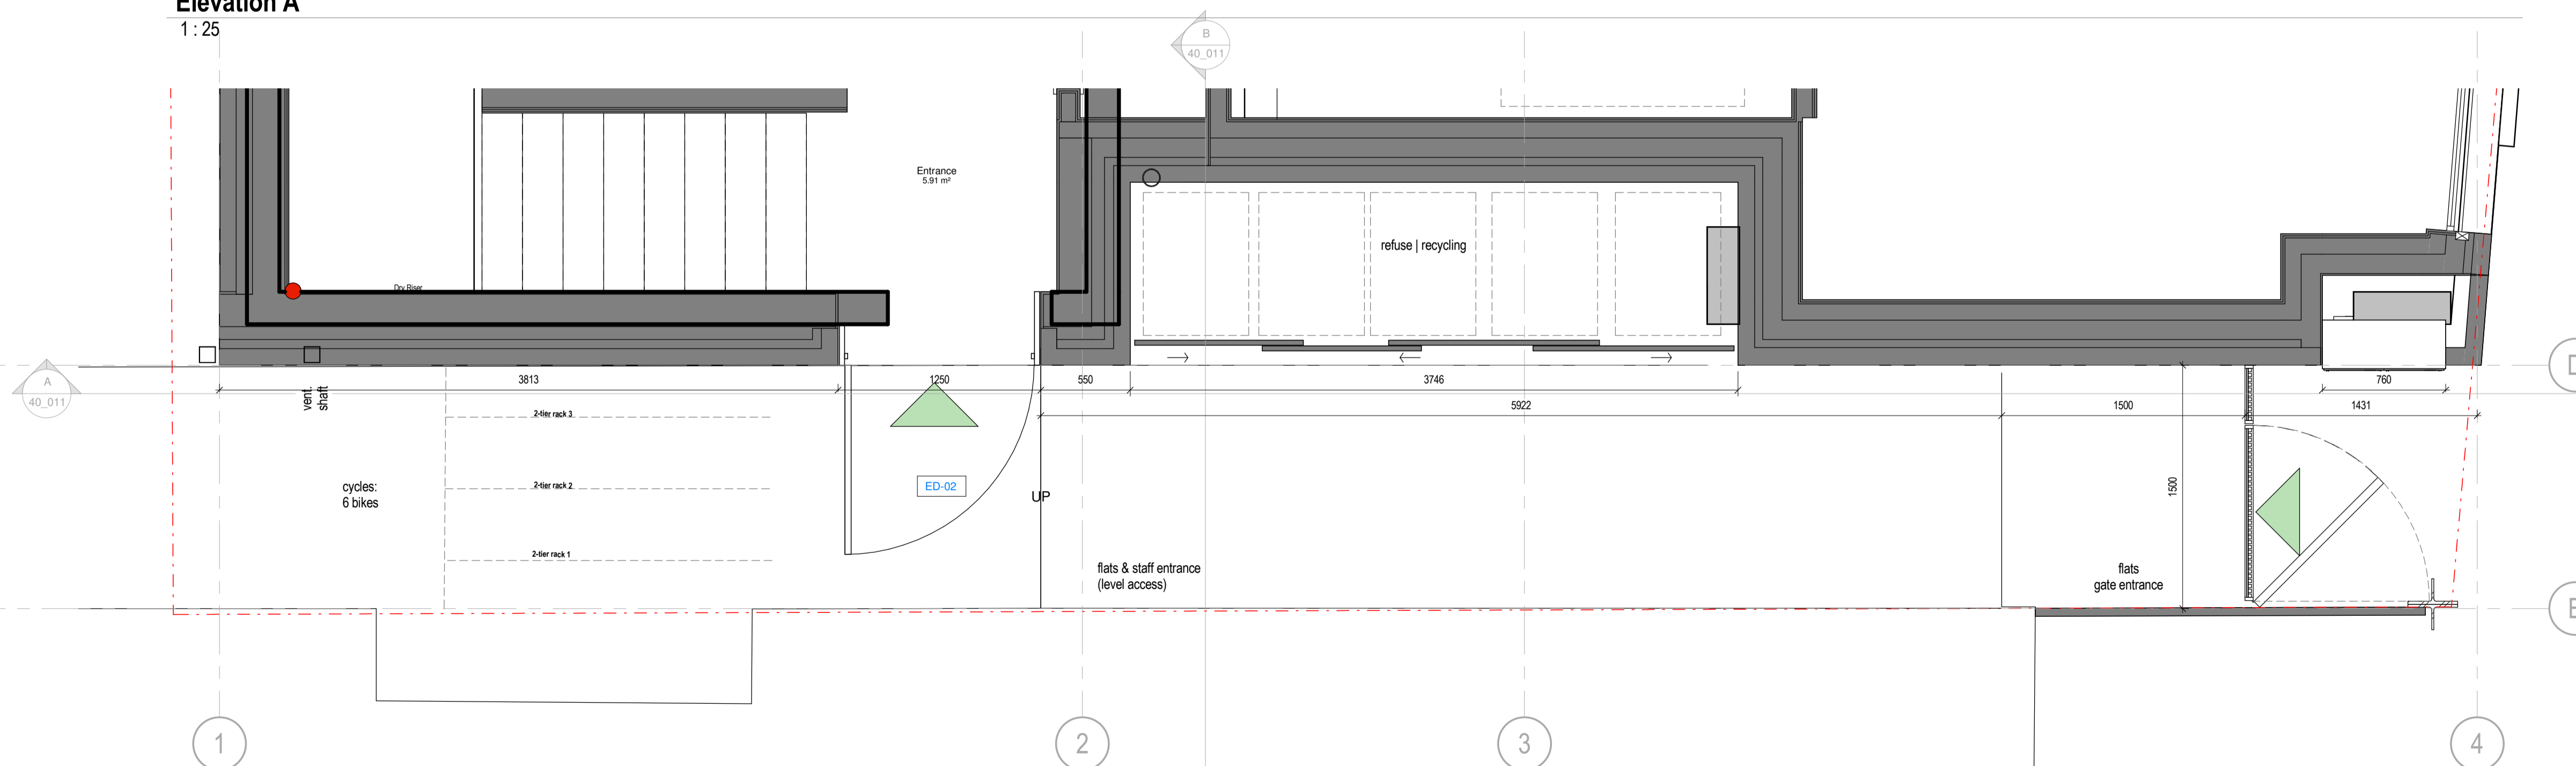

Entrance Passageway

1:25

NOTE: For further details on the entrance gate, please refer to drawing 12456-SPR-ERS-40_012-4_2

4_2 LS 03.08.16 For planning
 4_1 JS 18.07.16 2nd Tender Issued

REV BY DATE DESCRIPTION

STATUS

STAGE 4 - FOR TENDER

CONTRACTOR

PROJECT
 12456 - 81a/b BAYHAM STREET

CLIENT

REV 1

DRAWING TITLE

External Side Passageway

| DATE CREATED | DATE AMENDED | SCALE |
|--------------|--------------|-----------------|
| 11.07.16 | 03.08.16 | As indicated@A1 |
| DRAWN BY | AMENDED BY | CHECKED |
| LS | LS | JK |

DRAWING NO & REVISION

12456-SPR-RES-40_011-4_2

First Floor, 20 Northdown Street
 London N1 9BG
 T +44 (0)20 7833 3555
 F +44 (0)20 7837 0296

www.sprunt.net

sprunt.
 ver 3.6