



**Entrance gate Section A**

1 : 20

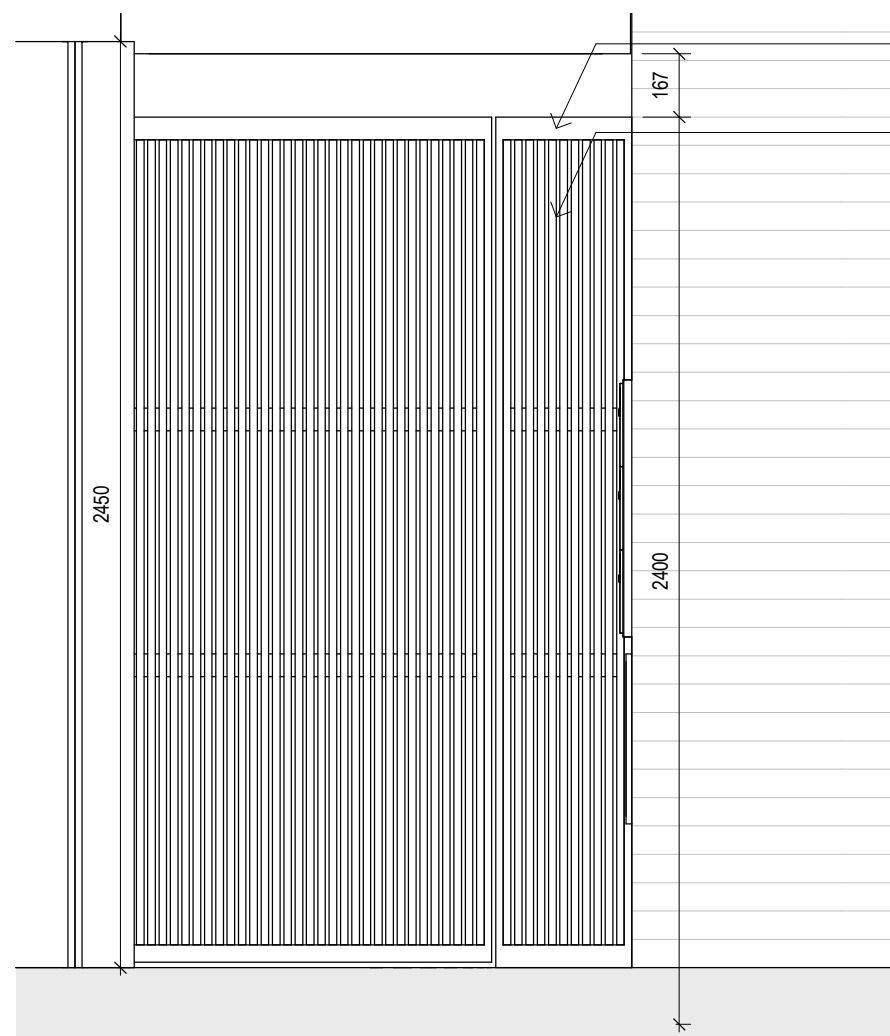


**Entrance Gate Section B**

1 : 20

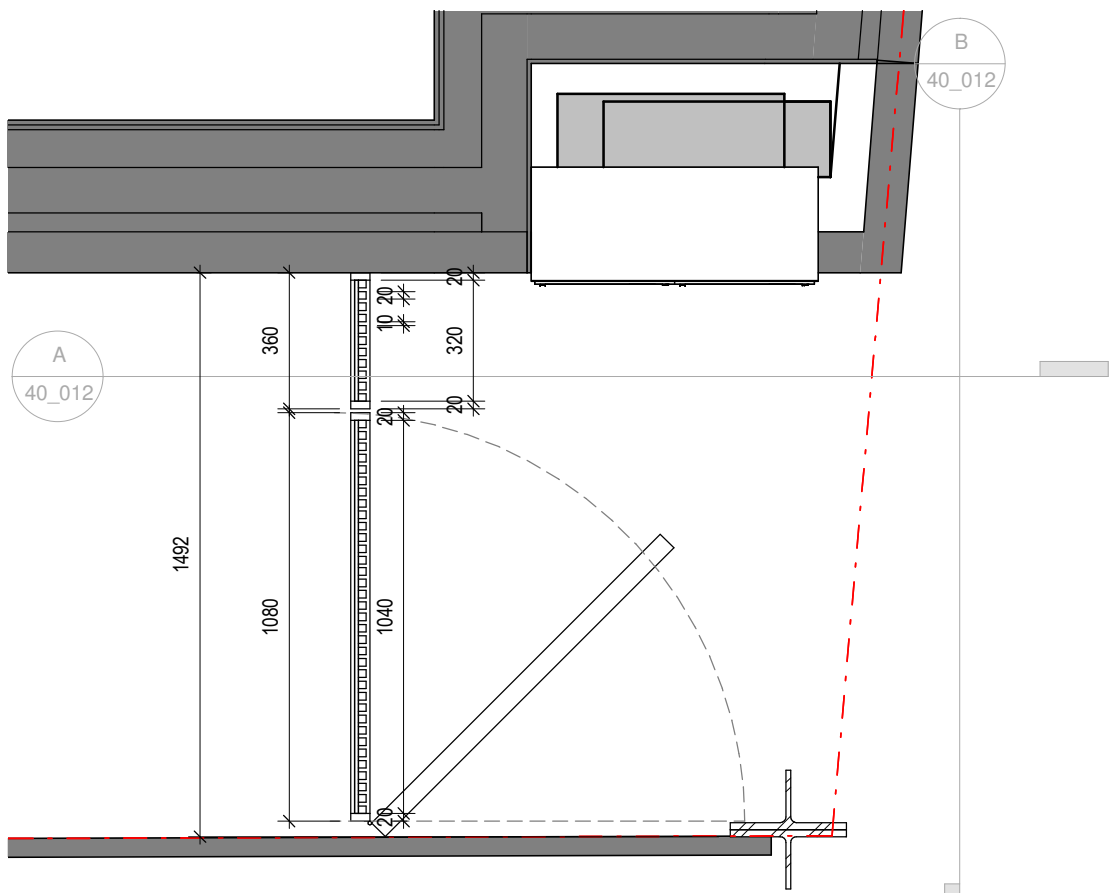

**Entrance gate**


1 : 20

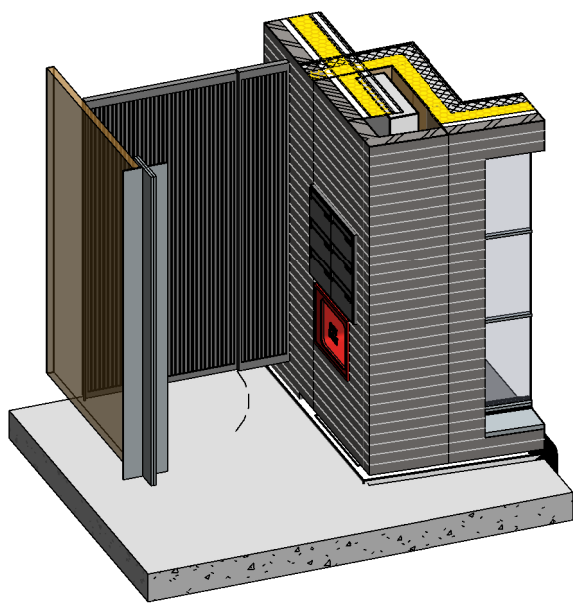

**Entrance gate 3D view**

FRAME: Galvanised steel, powder coated finish. Colour TBC  
BARS: Natural cedar

**NOTES**  
DO NOT SCALE DIMENSIONS OFF THIS DRAWING  
CHECK ALL DIMENSIONS ON SITE BEFORE FABRICATION  
REPORT ALL ERRORS OR OMISSIONS TO SPRUNT LIMITED BEFORE PROCEEDING WITH THE WORKS  
THIS DRAWING IS PROTECTED UNDER COPYRIGHT AND SHALL NOT BE REPRODUCED IN PART OR WHOLE WITHOUT PRIOR EXPRESSED PERMISSION OF SPRUNT LIMITED  
ODM 2015  
ALL CURRENT DRAWINGS AND SPECIFICATIONS FOR THE PROJECT MUST BE READ IN CONJUNCTION WITH THE DESIGNER'S HAZARD AND ENVIRONMENT ASSESSMENT RECORD

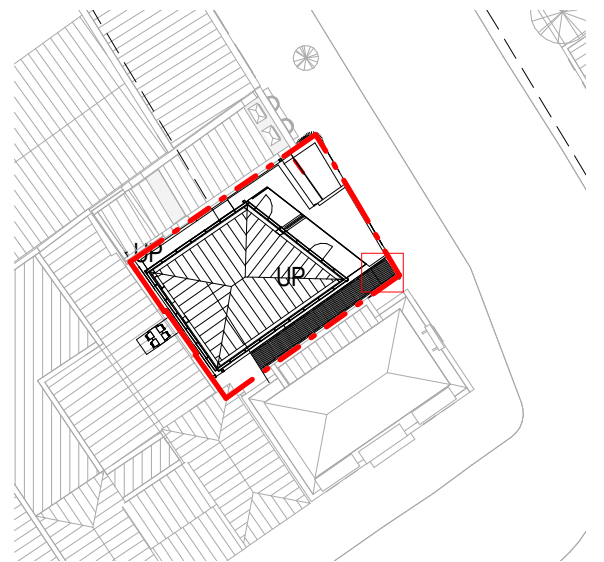

Location plan  
Scale 1:500

4_2	LS	03.08.16	For planning
4_1	JS	18.07.16	2nd Tender Issued
REV	BY	DATE	DESCRIPTION
STATUS			
<b>STAGE 4 - FOR TENDER</b>			
CONTRACTOR			
PROJECT			
<b>12456 - 81a/b BAYHAM STREET</b>			
CLIENT			
<b>REV 1</b>			
DRAWING TITLE			
<b>Entrance Gate</b>			
DATE CREATED	DATE AMENDED	SCALE	
11.07.16	03.08.16	As indicated@A3	
DRAWN BY	AMENDED BY	CHECKED	
LS	LS	JK	
DRAWING NO & REVISION			
12456-SPR-RES-40_012-4_2			
First Floor, 20 Northdown Street London N1 9BG			
T +44 (0)20 7833 3555 F +44 (0)20 7837 0296			

