

A Long Section A - Demolition  
PL\_25

B Cross Section B - Demolition  
PL\_25


D Cross Section D - Demolition  
PL\_25

NOTE: UNLESS INDICATED, THIS DRAWING IS FOR INFORMATION ONLY. DO NOT SCALE. USE DIMENSIONS SHOWN ON DRAWING. ALL DIMENSIONS TO BE CHECKED ON SITE. IF IN DOUBT ASK.

REVISION	DATE	NOTE	REVISION	DATE	NOTE	REVISION	DATE	NOTE
P1	30.03.15	Issued for planning approval						
P2	21.07.15	Updated following LBC comments						

NOTES:

- Existing Retained
- Demolished

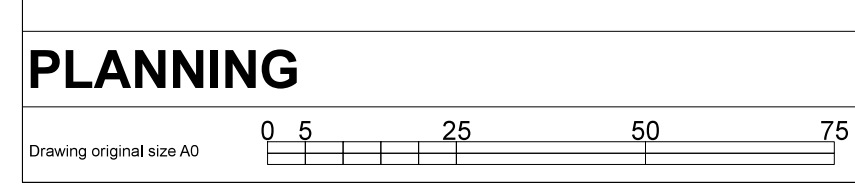

CLIENT: **Tameres**

PROJECT NAME: 19 Fitzroy Square

DRAWING TITLE: Demolition - Section A, B & D

ANDREW LETT ARCHITECTS  
1 Eastfield Avenue, London SW18 1PQ  
T: +44(0)20 7486 6464 F: +44(0)20 7486 6467  
E: email@andrewlettarchitects.com

DATE: JUL 2015

SCALE: 1:50 @A0

DRAWING: 14113\_PL\_25

REV: P2