


MARCHMONT STREET EXISTING ELEVATION

Scale 1:50

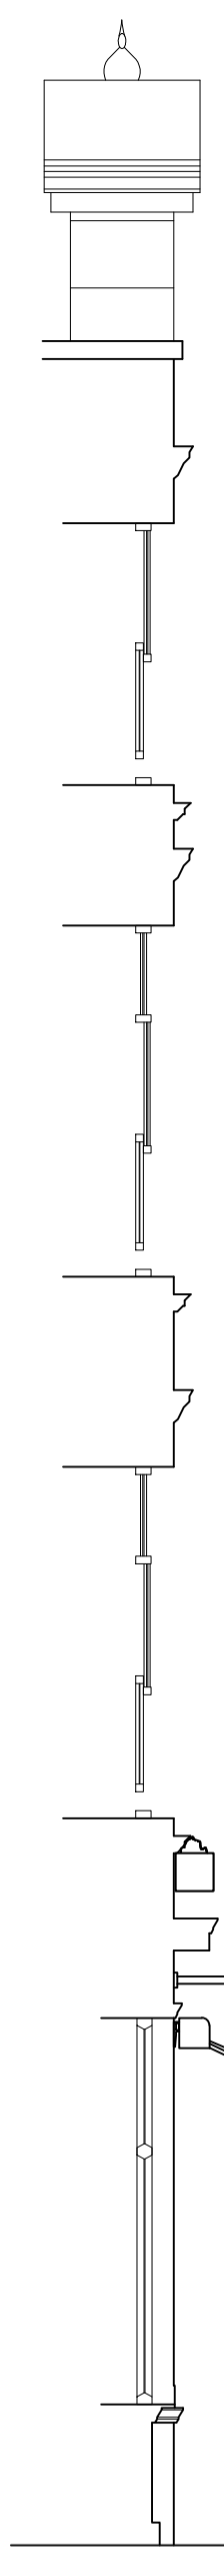


SECTION

Scale 1:50




CORAM STREET EXISTING ELEVATION

Scale 1:50

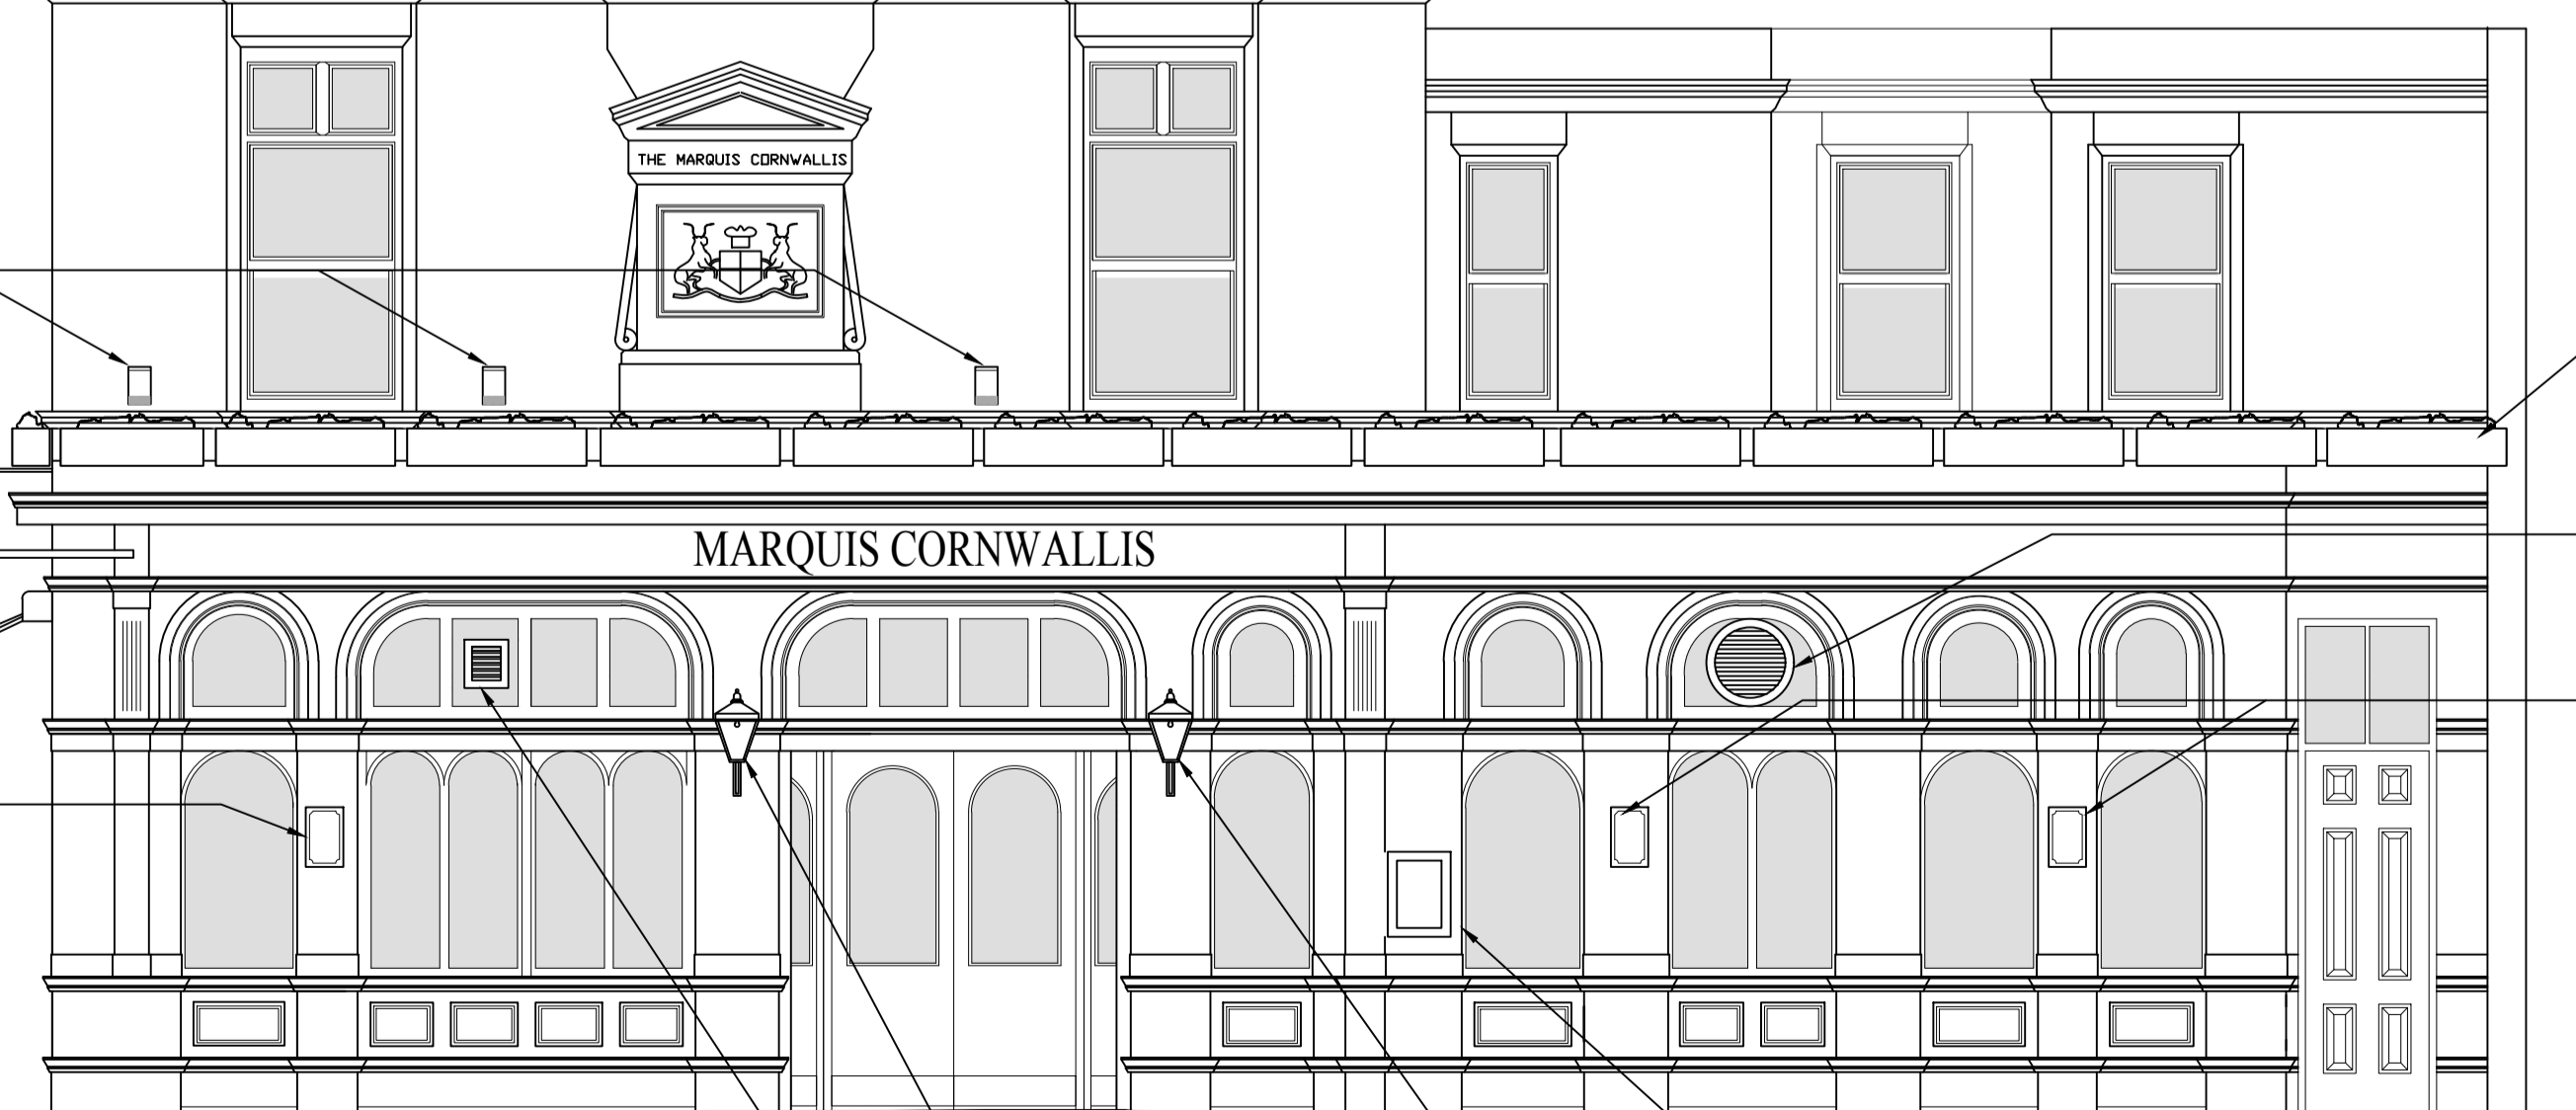

MARCHMONT STREET EXISTING ELEVATION

Scale 1:50

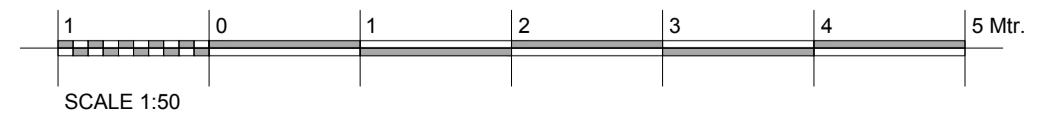

B NOTES AMENDED.	14.01.16	TAC
A NOTES AMENDED.	14.01.16	JOH
Pembrook Design		
Summit House, Horsecroft Road, The Pinnacles, Harlow, Essex, CM19 5BN Tel: 01279 433888, Fax: 01279 433889, E-Mail: pembrook@pembrook.co.uk Website: www.pembrook.co.uk		
Client:	Mitchell's & Butler PLC	
Project:	THE MARQUIS CORNWALLIS 31 MARCHMONT STREET WC1N 1AP	
Drawing Title:	EXISTING ELEVATIONS	
Drawing No:	3923-200	
Scale:	1:50	
Date:	November 2015	
Drawn By:	VB	
Revision:	AB	
Drawing not to be scaled. Dimensions indicated must be checked on site before manufacture by contractor. any discrepancy should be reported immediately.		