


CP02.403B PROPOSED FACADE SIGNAGE DETAIL
SCALE 1:50 @ A1

3NO. 6.3 X 1.5M CLASSIC ELECTRICALLY OPERATED FOLDAWAY SUNBLINDS. CONSTRUCTED FROM BLACK POWDER COATED ALUMINIUM AND FIXED BACK TO EXISTING FACADE. THE BLINDS ARE OPERATED BY ELECTRIC MOTORS SEALED WITHIN THE ROLLER WITH WIRELESS REMOTE CONTROLLED SWITCH AND VIBRABOX WIND SENSOR. THE FABRIC IS POLYESTER FABRIC WHICH WILL BE SIGNWRITTEN WITH TEXT READING BELGO.

DOTTED LINE DENOTES 1 NO. FASCIA BULB SIGNAGE. METAL BUILT UP LETTERS WITH LIGHT BULB ILLUMINATION. SIGN TO BE FIXED BACK TO EXISTING FACADE.


1NO LED INTERNALLY ILLUMINATED PROJECTING SIGN WITH ALLUMINIUM PANELS ROUTER CUT. BACKED UP AND PUSHED THROUGH WITH 5MM YELLOW ACRYLIC TEXT READING BELGO. PANELS TO BE POWDER COATED BLACK. SIGN TO BE FIXED BACK TO EXISTING FACADE.

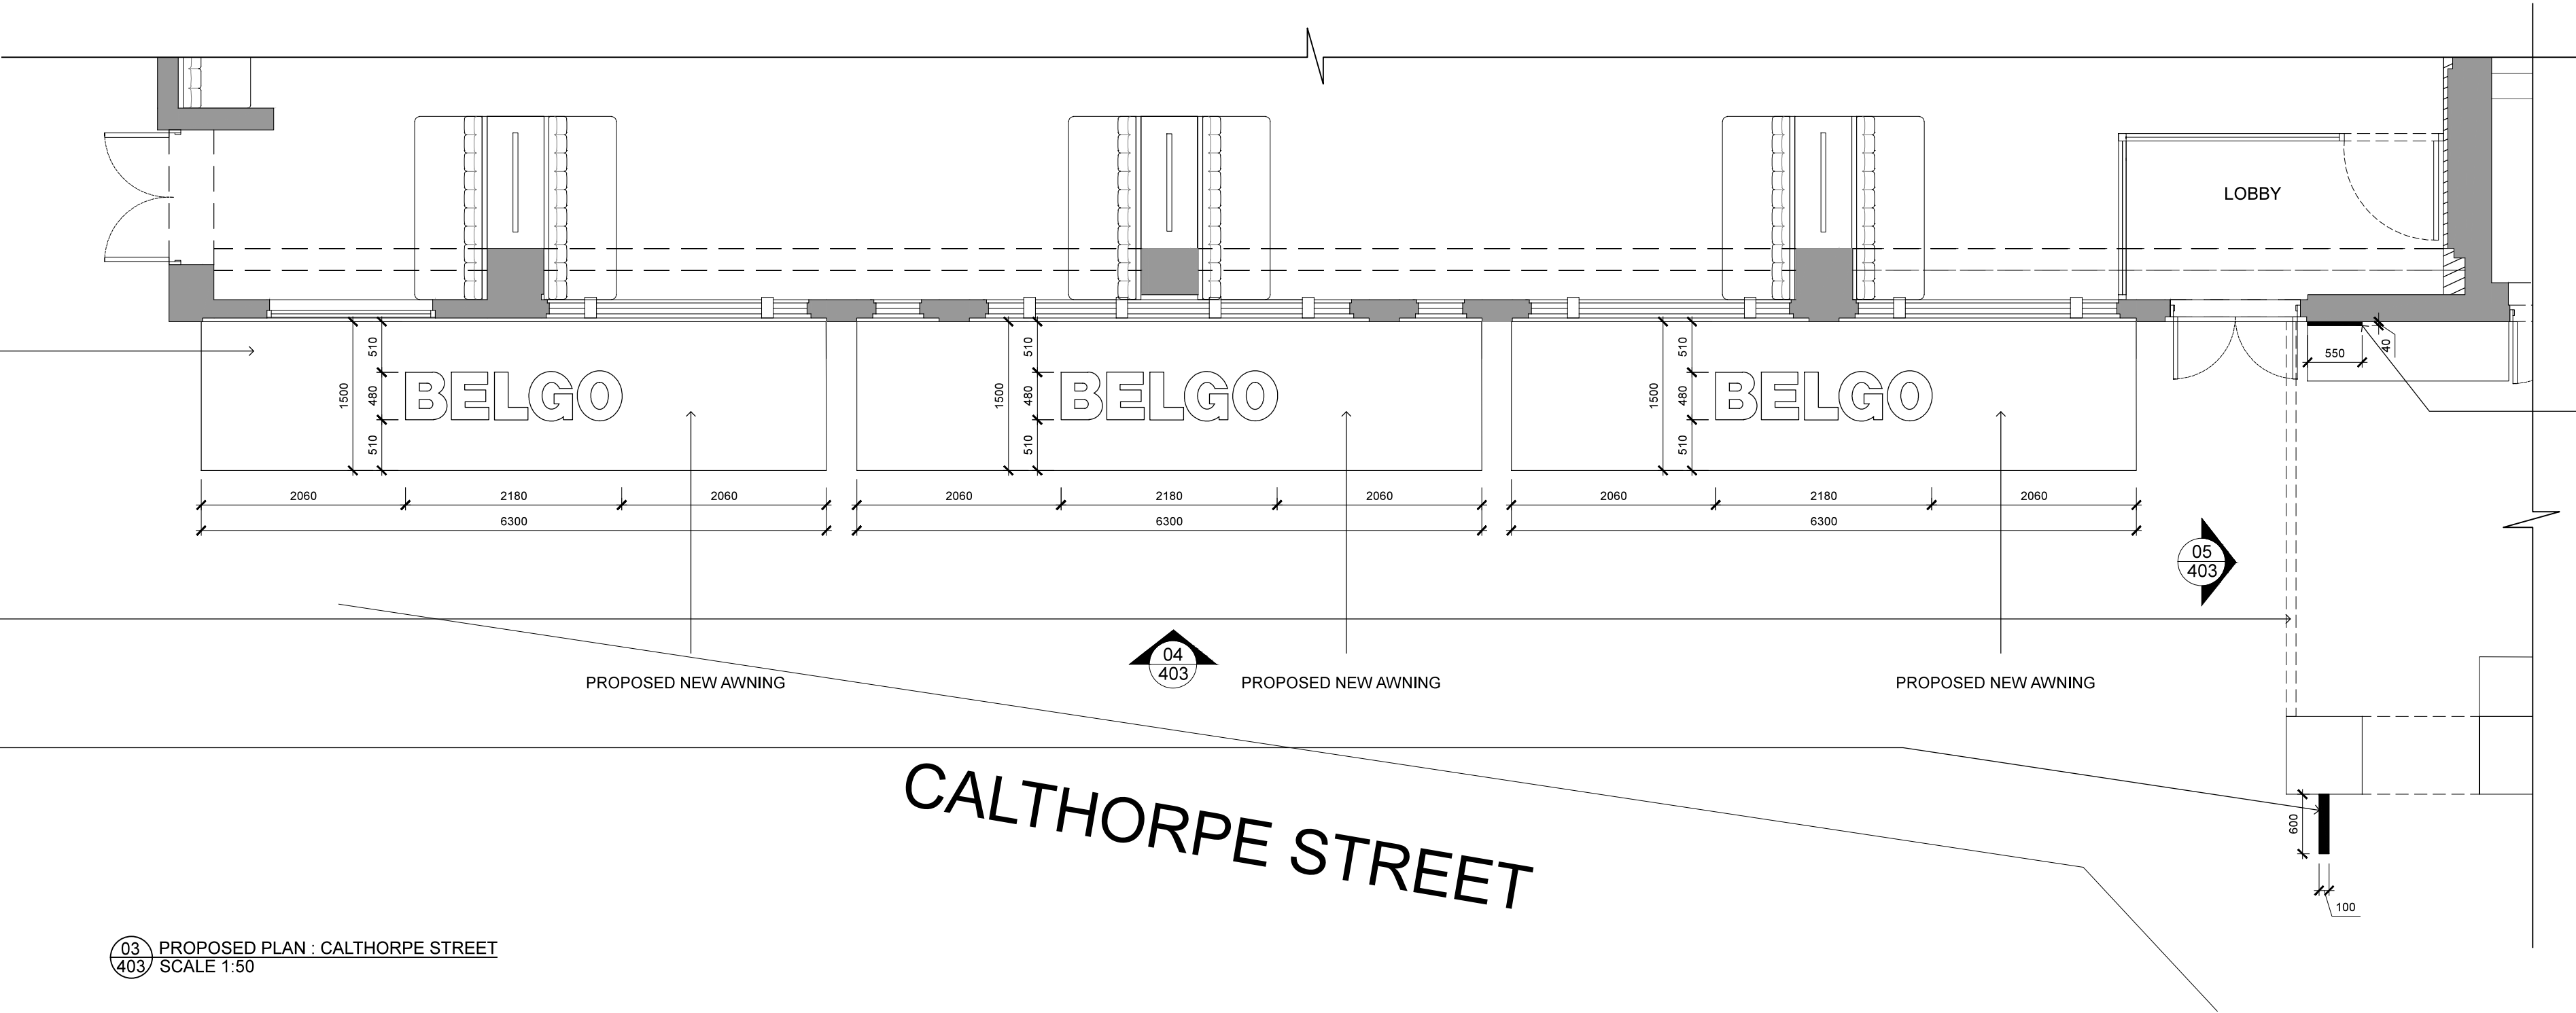

1NO EXTERNAL GRADE LED BACKLIT MENU CASE TO SUIT AN A3 MENU. MENU CASE TO BE FIXED BACK TO EXISTING FACADE.

03 PROPOSED PLAN : CALTHORPE STREET
403 SCALE 1:50

3NO. 6.3 X 2M CLASSIC ELECTRICALLY OPERATED FOLDAWAY SUNBLINDS. CONSTRUCTED FROM BLACK POWDER COATED ALUMINIUM AND FIXED BACK TO EXISTING FACADE. THE BLINDS ARE OPERATED BY ELECTRIC MOTORS SEALED WITHIN THE ROLLER WITH WIRELESS REMOTE CONTROLLED SWITCH AND VIBRABOX WIND SENSOR. THE FABRIC IS POLYESTER FABRIC WHICH WILL BE SIGNWRITTEN WITH TEXT READING BELGO TO SPAN 2000MM.

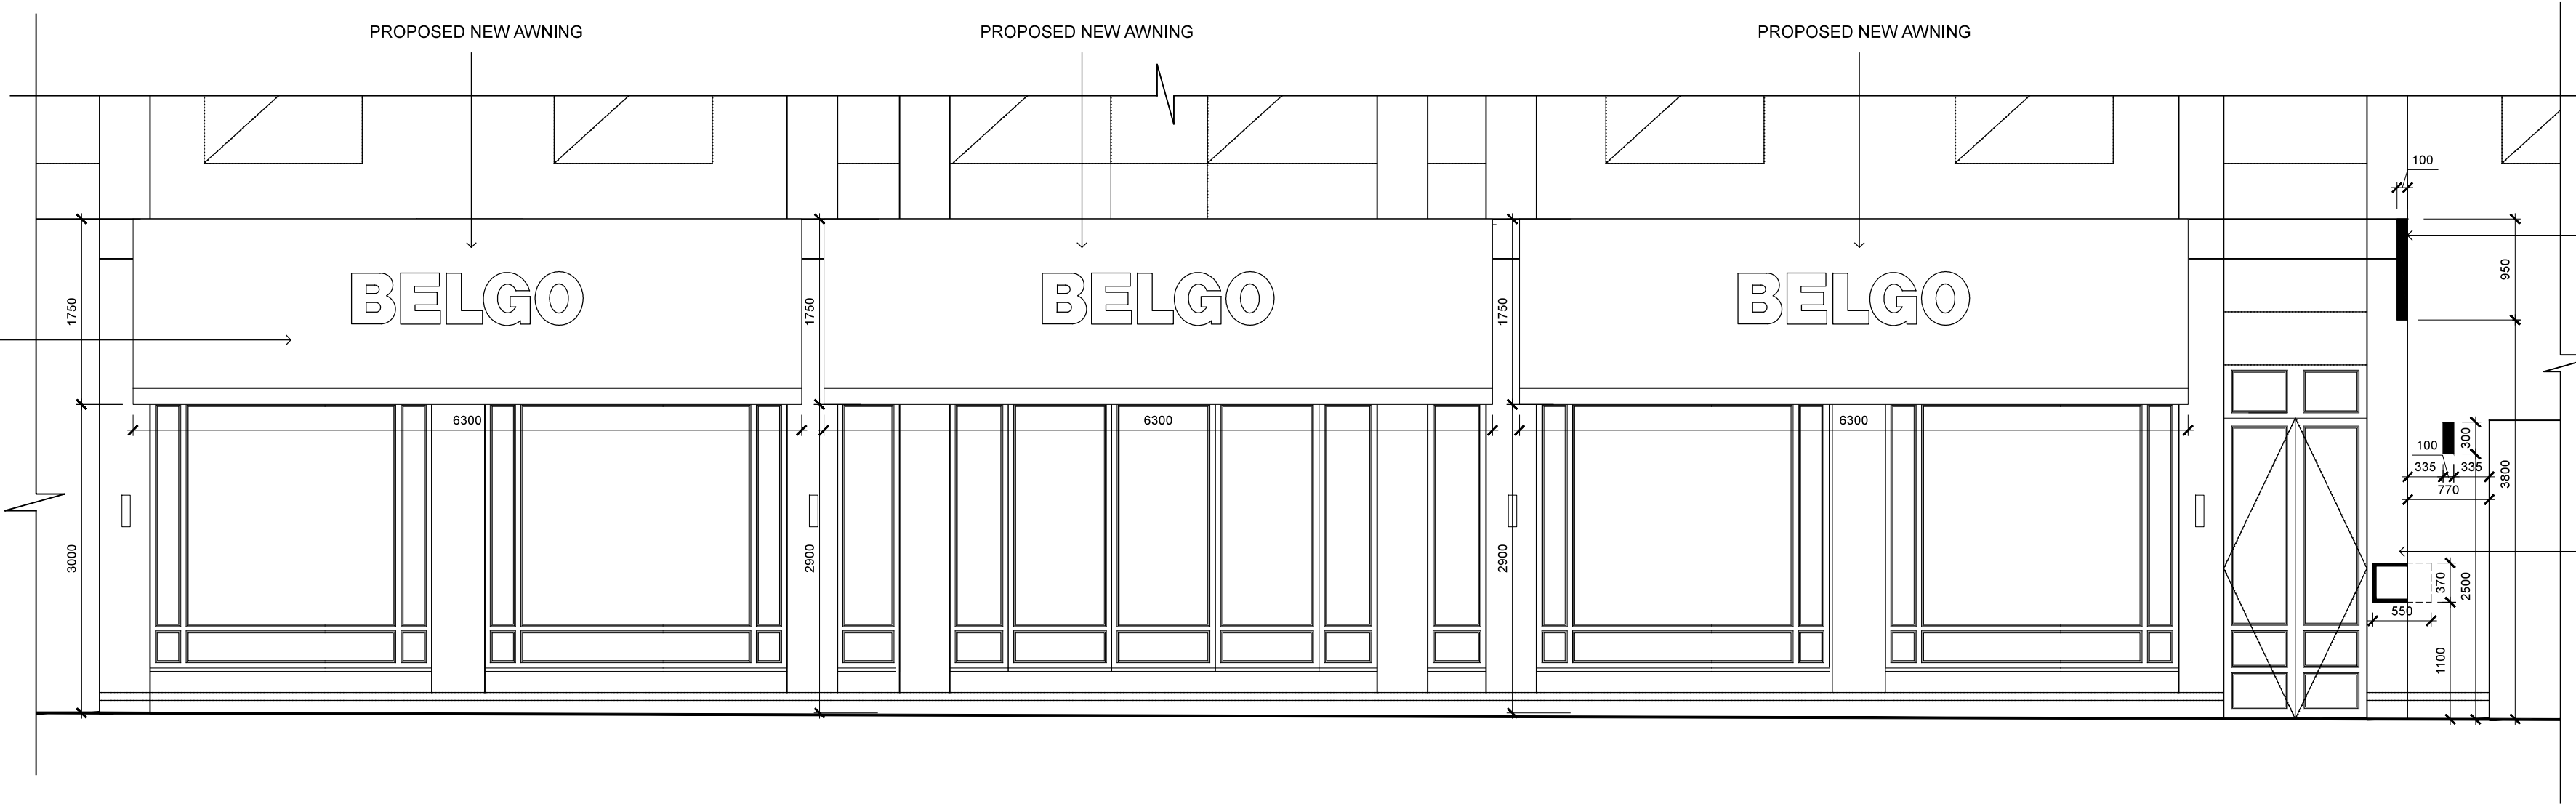

1 NO. FASCIA BULB SIGNAGE. METAL BUILT UP LETTERS WITH LIGHT BULB ILLUMINATION. SIGN TO BE FIXED BACK TO EXISTING FACADE.

1NO EXTERNAL GRADE LED BACKLIT MENU CASE TO SUIT AN A3 MENU. MENU CASE TO BE FIXED BACK TO EXISTING FACADE.

04 PROPOSED ELEVATION : CALTHORPE STREET
403 SCALE 1:50

SUPERFUTURE2

51 Calthorpe Street
London WC1X 0HH
tel: +44 20 3397 1999

info@superfutures.co.uk

Revision			Revision			Project	Scale	Date	Drawing number	Revision					
Date	Issue	Notes	Date	Issue	Notes										
1. IT IS THE CONTRACTOR'S RESPONSIBILITY TO ENSURE THAT DESIGN PRINCIPLES, CALCULATIONS, DRAWINGS AND FINAL CONSTRUCTION CONFORM TO THE CURRENT BUILDING REGULATIONS, THE CDM REGULATIONS, THE RELEVANT BRITISH OR EUROPEAN CODES OF PRACTICE AS APPROPRIATE. 2.THE CONTRACTOR MUST VERIFY ALL SITE DIMENSIONS, DRAWINGS, DETAILS AND SPECIFICATIONS AND REPORT ANY DISCREPANCIES TO SUPERFUTURES BEFORE PROCEEDING WITH ANY WORK. 3.ALL SPECIFIED ITEMS ARE TO BE INSTALLED IN ACCORDANCE WITH THE MANUFACTURER'S RECOMMENDATIONS. 4.ALL DIMENSIONS ARE IN MILLIMETERS, DO NOT SCALE FROM THIS DRAWING. 5.THE CONTRACTOR IS TO CHECK AND APPRAISE ALL DESIGN, FITTING AND CONSTRUCTION DETAILS TO ENSURE SUITABILITY, STABILITY AND STRENGTH FOR INTENDED APPLICATION AND OFFER ALTERNATIVES TO THE DESIGNER FOR APPROVAL. 6.THIS DRAWING IS TO BE READ IN CONJUNCTION WITH THE OTHER RELEVANT CONSULTANTS DRAWINGS. 7.COPYRIGHT OF SUPERFUTURES. MUST NOT BE REPRODUCED WITHOUT WRITTEN CONSENT.						CROWNE PLAZA_KING CROSS London	1:50 @ A1	18/12/15	CP02_403B	D					
						Drawing name									
						PROPOSED FACADE SIGNAGE DETAIL									