

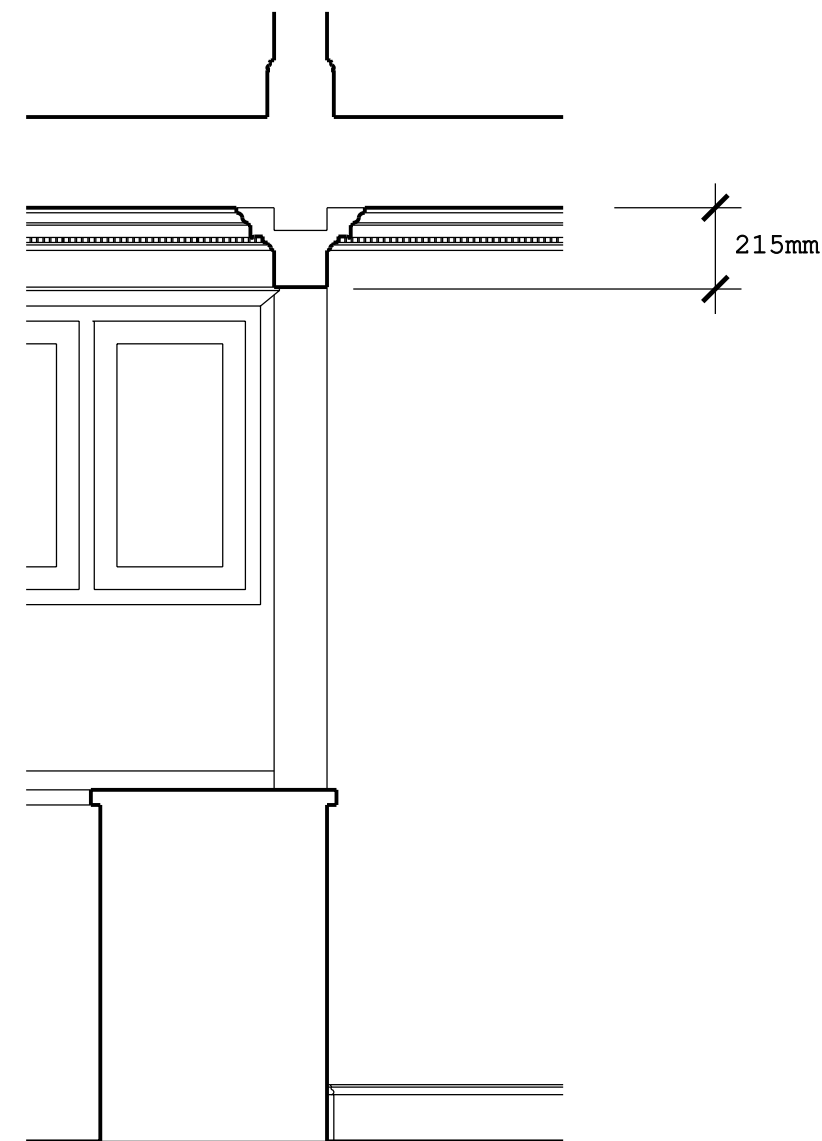


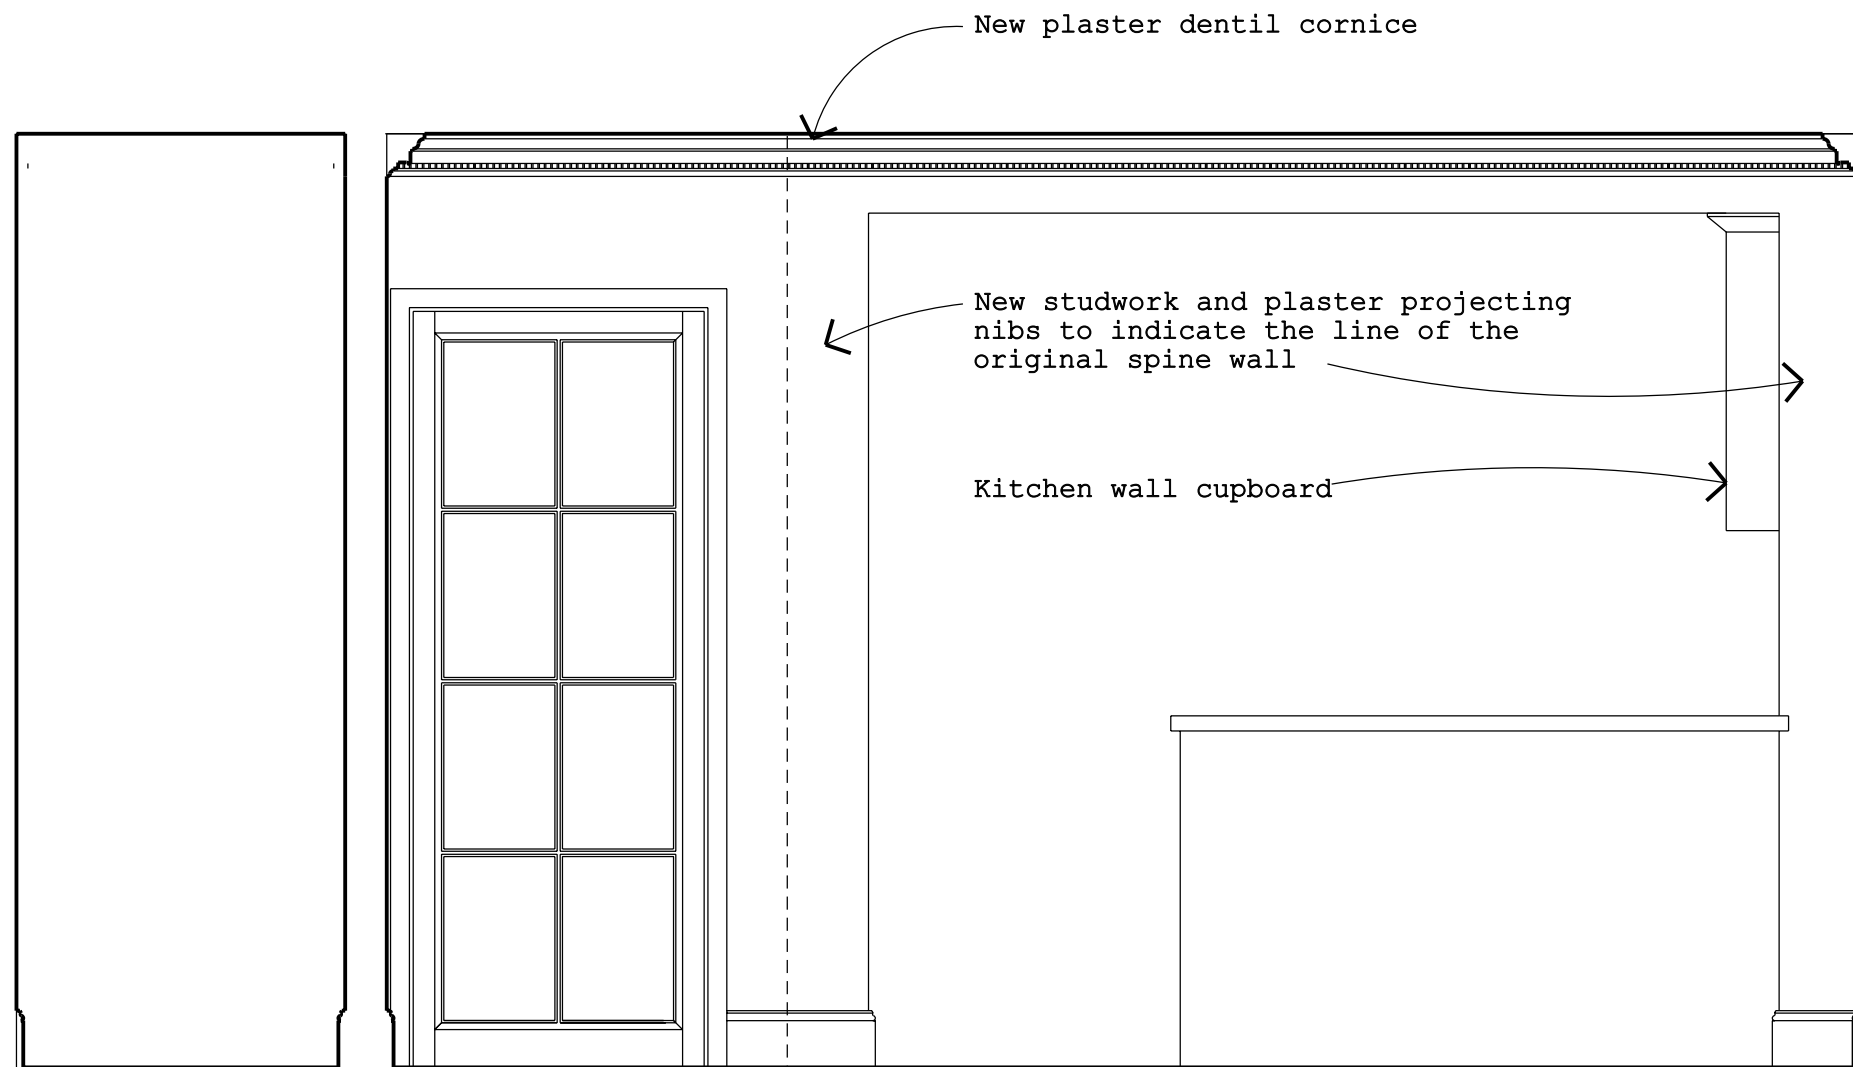


PROPOSED SECTIONS

Scale 1 : 20 at A3

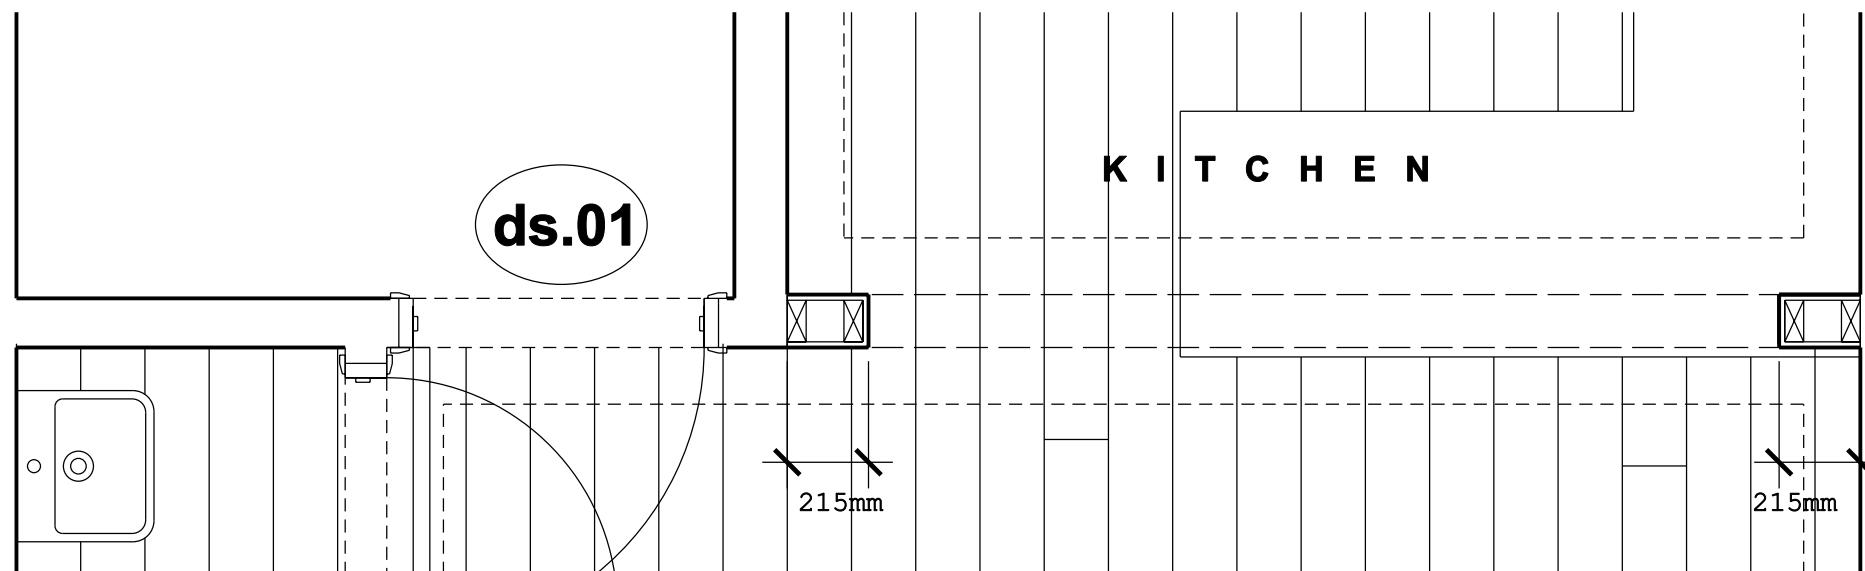

PART PLAN

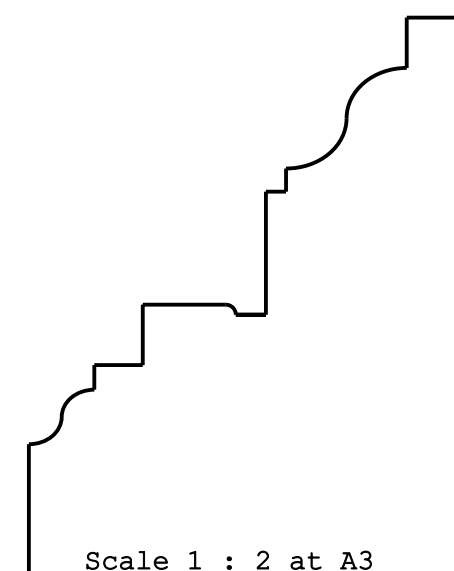

Scale 1 : 2 at A3

CORNICE DETAIL

REV	DATE	NOTES	INIT.
A	04.08.16	Door design revised	HW

PROJECT
8C CALTHORPE STREET
LONDON

DRAWING TITLE
KITCHEN WALL DETAIL

STATUS PLANNING

DATE	DRAWN	CHECK	SCALE @ A3
20.07.2011	HW	XX	1:20

PROJECT NUMBER	UNIT / BLOCK	CI / SFB CODE	TYPE & NUMBER	REVISION LETTER
0.....			A 1006	A

CHRIS DYSON ARCHITECTS

11 PRINCELET STREET
SPITALFIELDS LONDON E1 6QH

7 PIERREPONT STREET
BATH BA1 1LB

T: 020 7247 1816 F: 020 7377 6082 W: www.chrisdyson.co.uk