



EXISTING SECTION

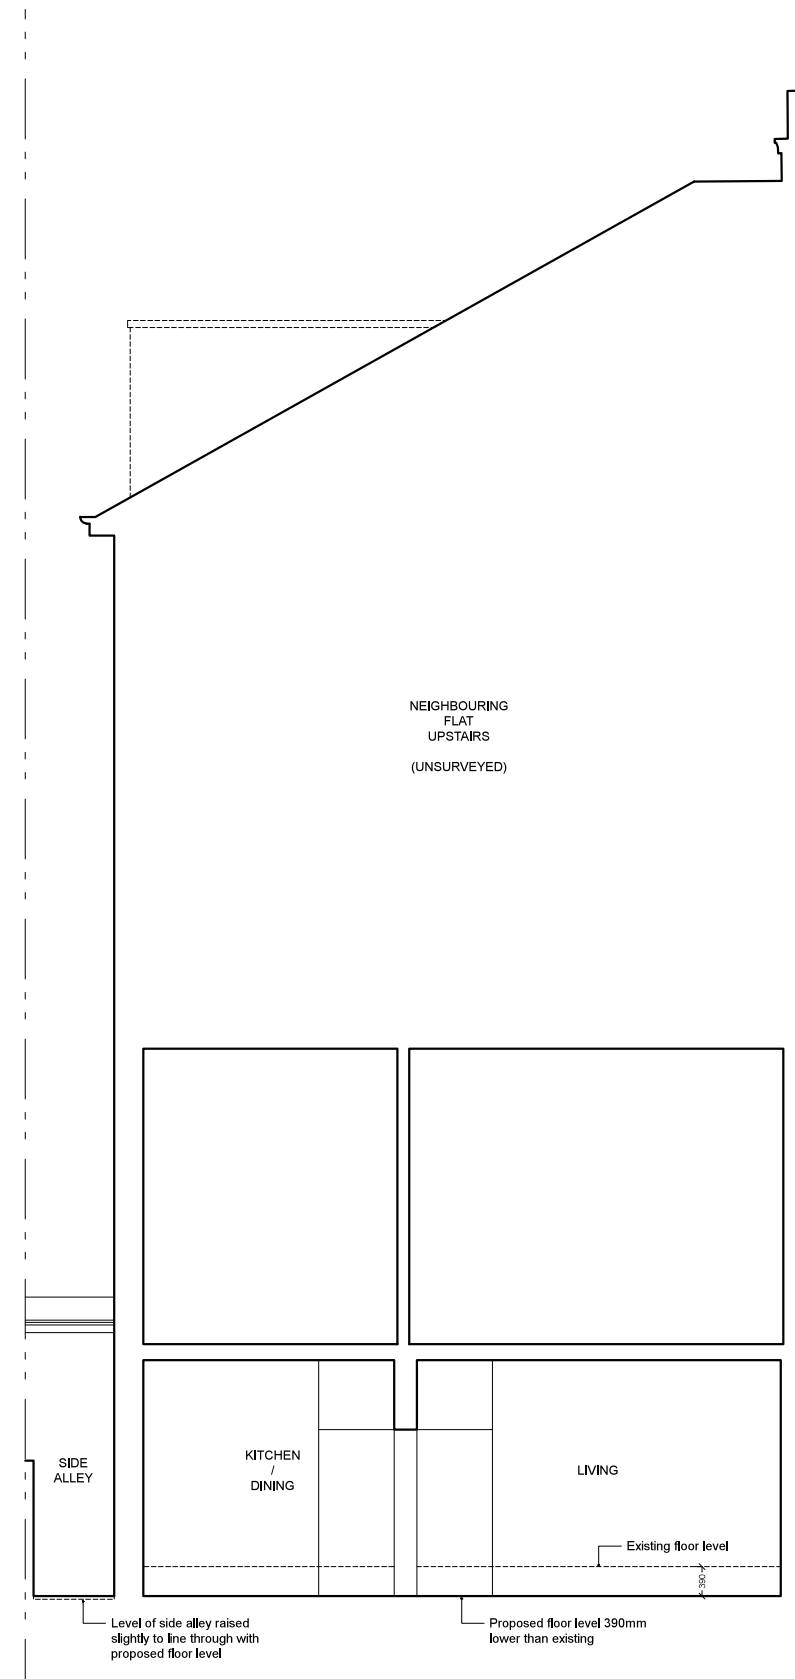

PROPOSED SECTION

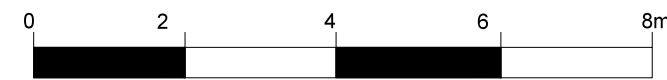

Scale bar

STUDIO 30 ARCHITECTS 38 St Donatt's Road London SE 14 6NR m: 07701061109 e: info@studio30architects.co.uk		Title: Existing & Proposed Sections	
		Date: August 2016	Scale: 1:100 @ A3
Client: Suzy Radcliffe		Status: Planning	
Project: Belsize Park Gardens		BPG-PR-05	