



16 - 18 KIRBY STREET

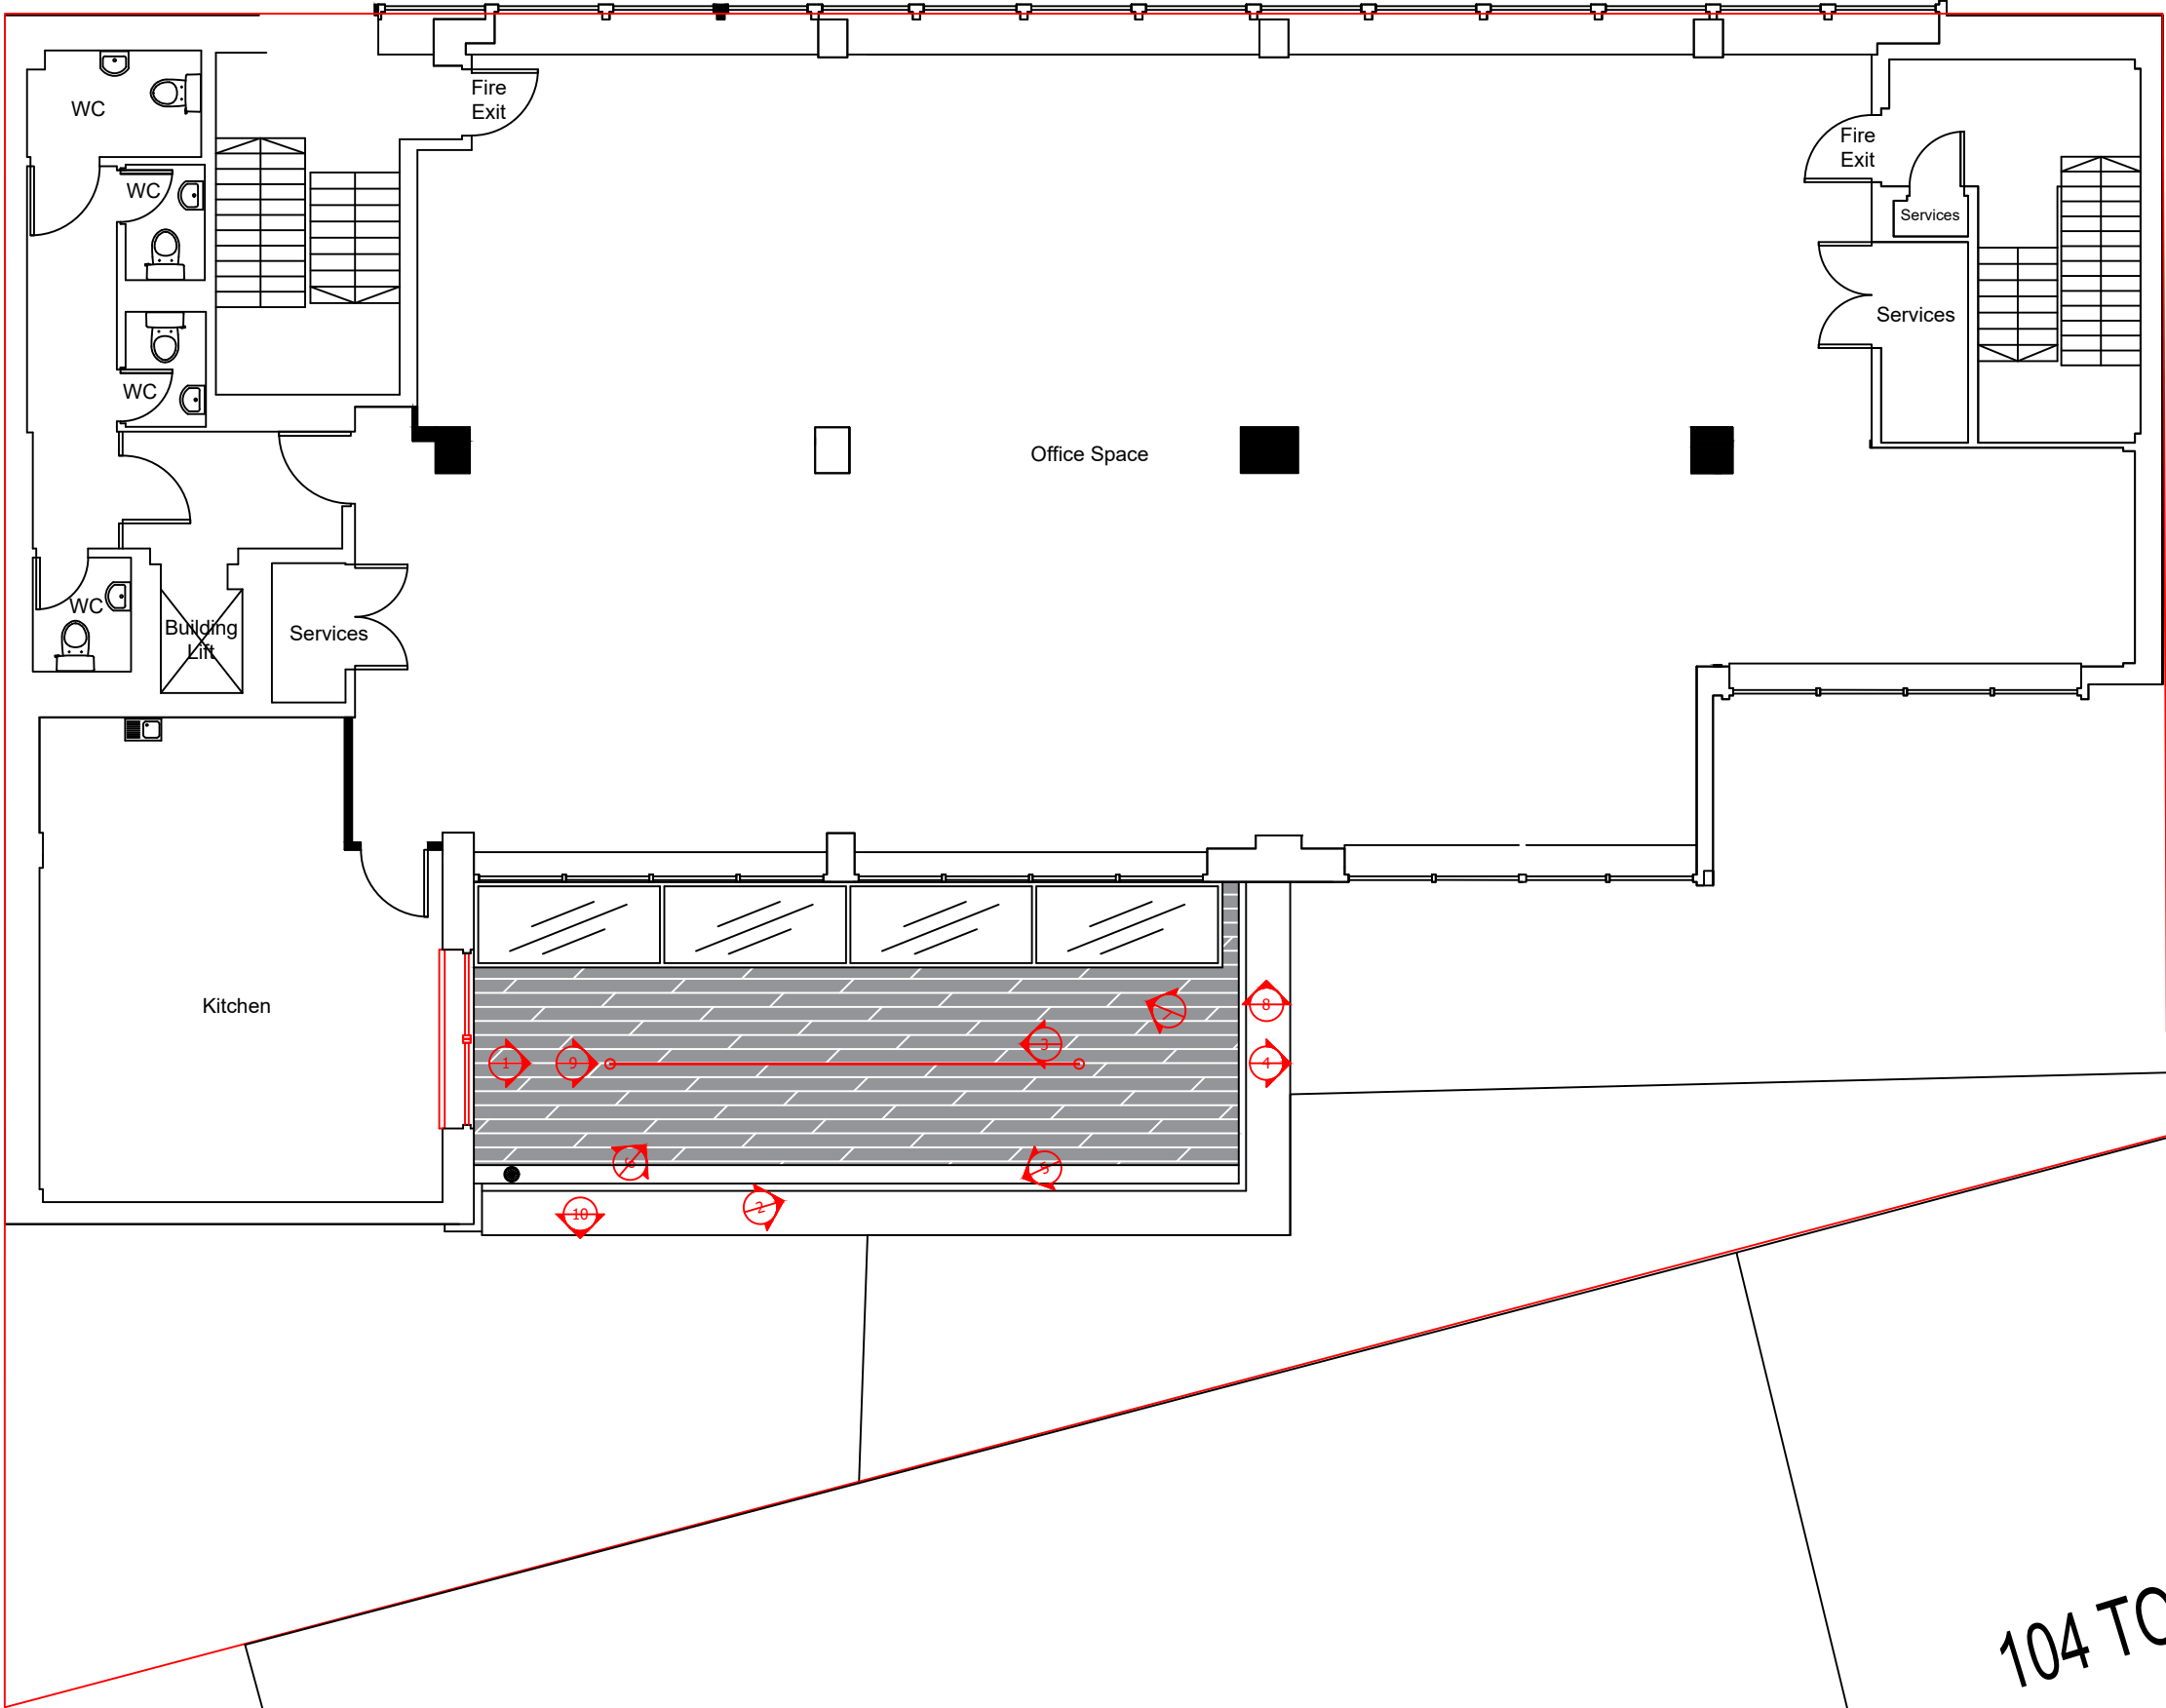

106 - 109

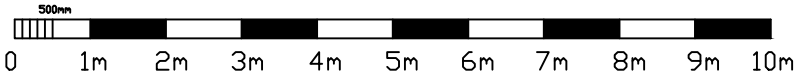

This drawing is the Copyright of FIDUCIA INTERIORS LIMITED. It may not be reproduced in part or in whole without written permission. DO NOT SCALE FROM THIS DRAWING. All dimensions to be checked on site before work commences. SUBJECT TO BUILDING REGULATIONS, FIRE REGULATIONS AND STATUTORY APPROVALS. This drawing is only to be used in conjunction with drawing notes & specification prepared by FIDUCIA INTERIORS LTD to be in keeping with the C.D.M. regulations 1994.

STATUS	
<input type="checkbox"/>	Preliminary/Info.
<input type="checkbox"/>	Contract
<input type="checkbox"/>	Construction
<input type="checkbox"/>	Approval
<input type="checkbox"/>	As-Built
<input type="checkbox"/>	Building Control

DRAWING APPROVAL	
Client Sign	
Print name	
Fiducia name	
Date	
Spec Ref	

REVISION DETAIL	
REV	DETAIL
BY	DATE

CLIENT	
DWA Media	
Amanda Walker	
16 - 18 KIRBY STREET	
LONDON	
EC1N 8TS	
PROJECT DETAIL	
ROOF TERRACE DESIGN	
DRAWING TITLE	
EXISTING LAYOUT	

DATE	DRW BY
14/07/2016	NF
SCALE	CHK BY
1:100 @ A3	MC
PROJECT REF	REV
4113	-

DRAWING No
4113_001_EX

Fiducia Interiors Ltd
28 Bolton Street
LONDON
W1J 8BP

TEL : 020 7751 9966
WEB : www.fiduciainteriors.com