


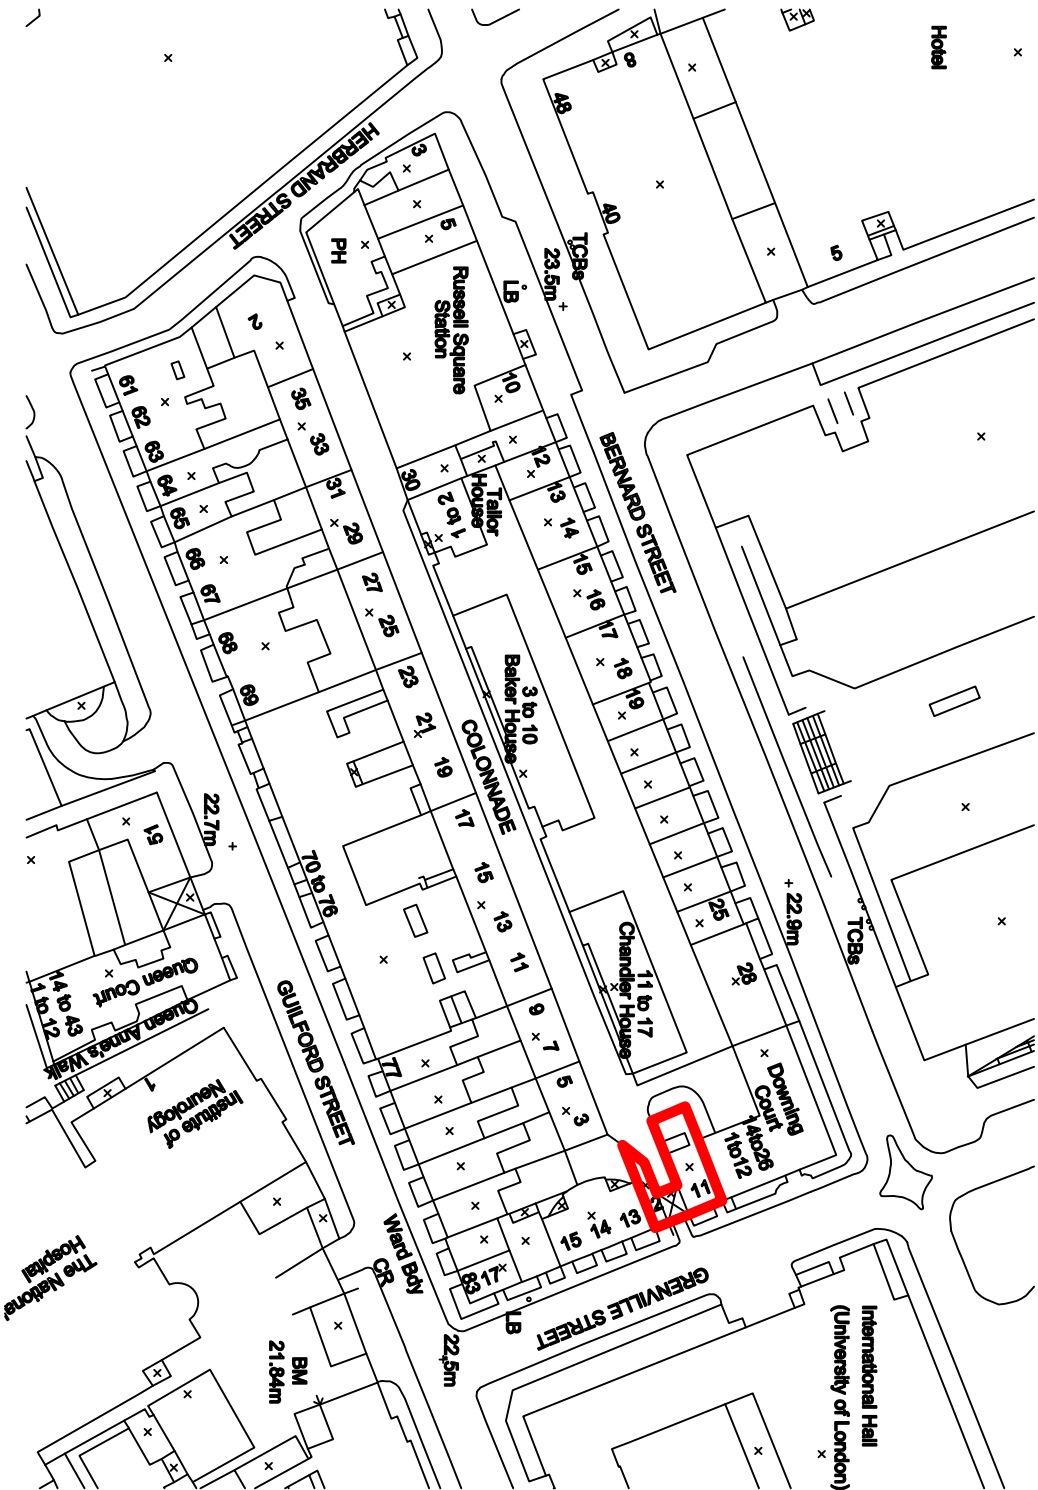

01
(01)001

LOCATION PLAN

B 2016.08.03 Initial Issues	
A 2014.05.21	Boundary amended
REV / ISSUE DATE / REVISION NOTES	

GENERAL NOTES

Do not scale. All written dimensions must be checked on site before work commences. Dimensions shown on drawings are for guidance purposes only. No responsibility is taken for their accuracy.

Any areas indicated on this drawing are for guidance purposes only. No responsibility is taken for their accuracy.

All work must be carried out in accordance with the Building Regulations and to the satisfaction of the Local Authority.

PLANNING

Garnett-Partners LLP
Holborn Hall
395 High Holborn
London WC1V 7BD
Tel: +44 (0)20 7404 7677
Fax: +44 (0)20 7404 5648
mail@garnetpartners.com
www.garnetpartners.com
architects / planners / designers

**GARNETT
+PARTNERS**

CLIENT
Calabar Properties Ltd

PRODUCT
11-12 Grenville Street, WC1

DRAWING TITLE
Site Location Plan

SCALE
1:1250@A3

DATE
April 14

JOB NO.
790

FORM NO.
(01)001

REV.
B