


## **EXISTING SECTION A-A**

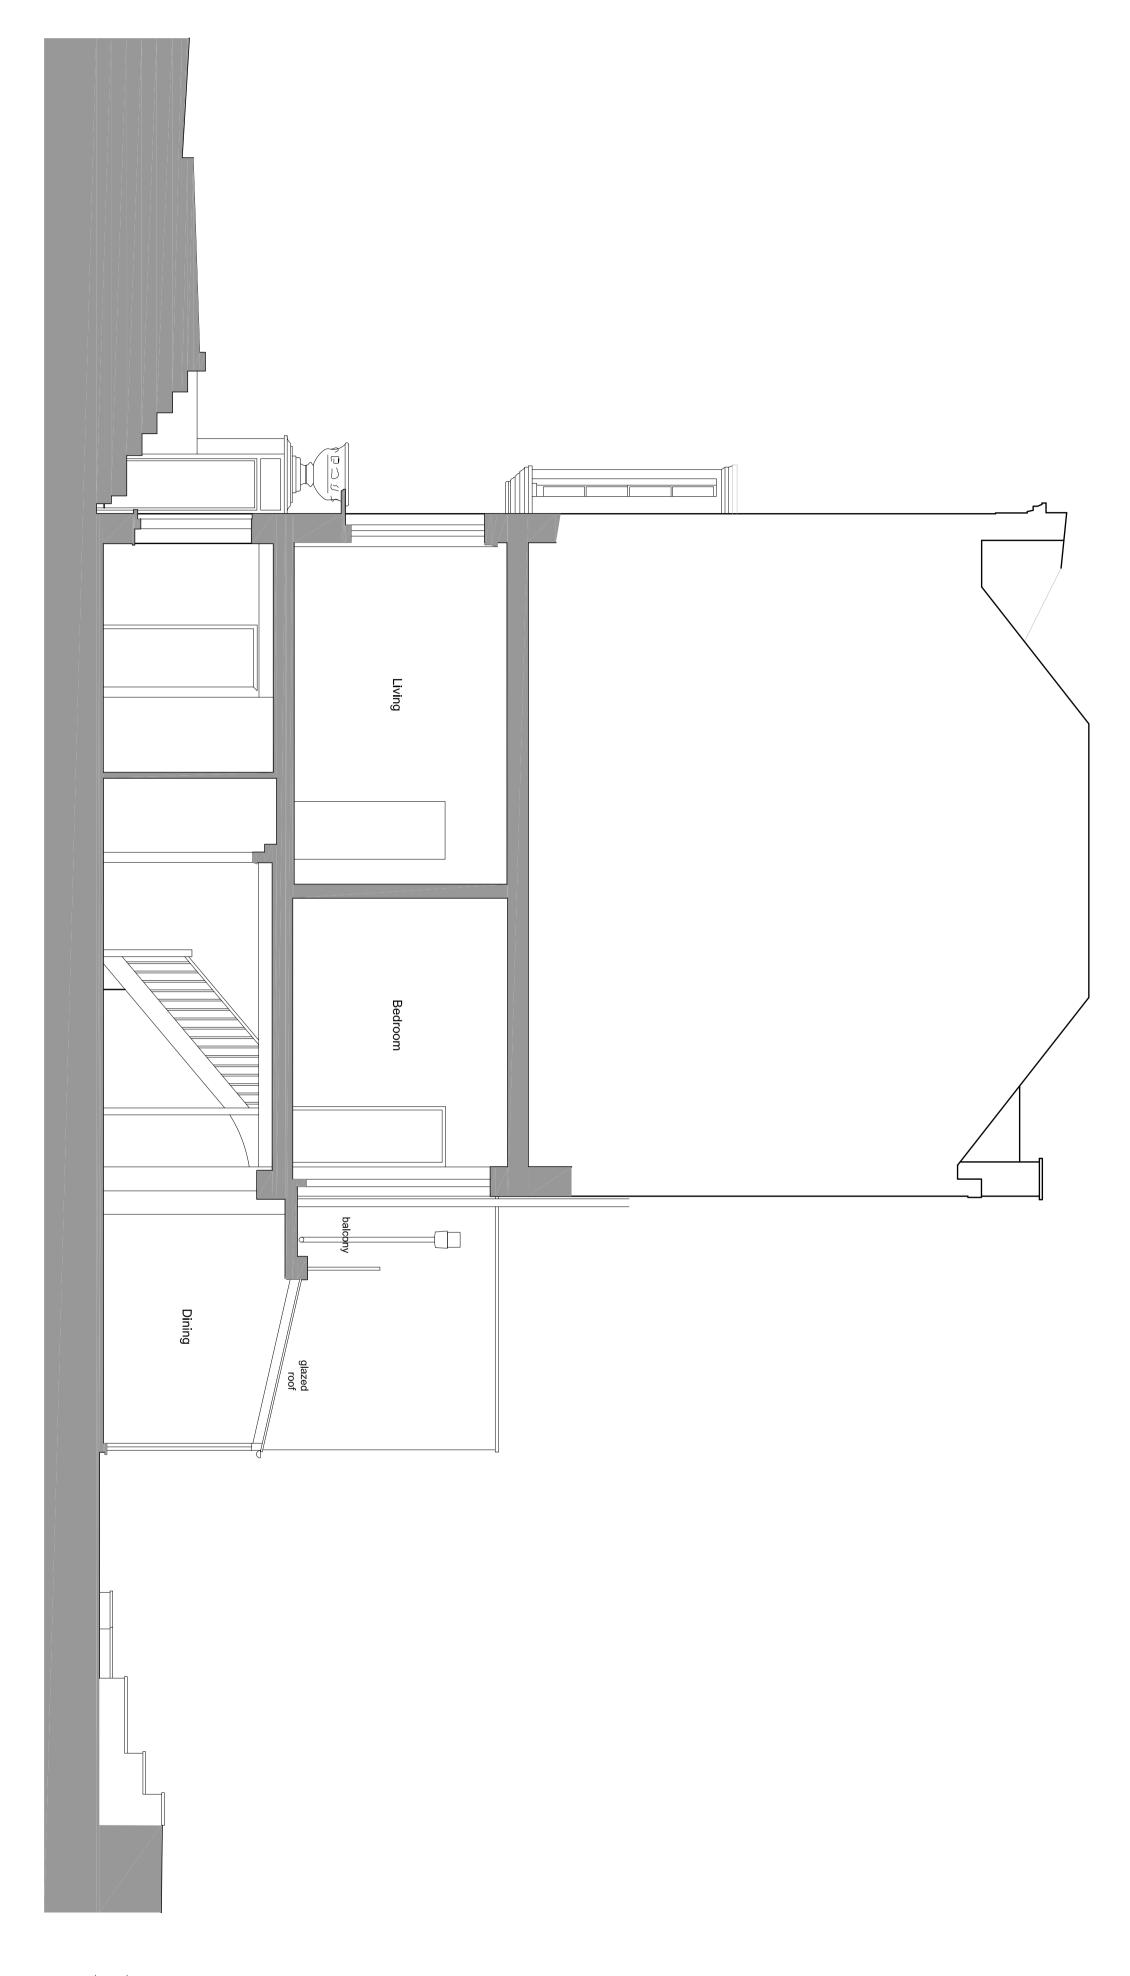

REVISIONS

PLANNING

## NOT FOR CONSTRUCTION THIS DRAWNING IS FOR INFORMATION ONLY AND IS SUBJECT TO PLANNING APPROVAL, STATUTORY UNDERTAKER SEARCHERS, BUILDING CONTROL APPROVAL AND DETAILED DESIGN DEVELOPMENT DESIGN AND LAYOUT TO BE ASSESSED BY A STRUCTURAL ENGINEER TO ESTABLISH FEASIBILITY