


PROPOSED SIDE ELEVATION

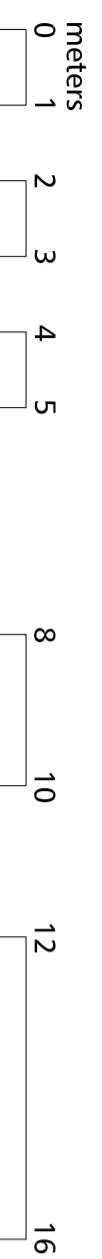

NOT FOR CONSTRUCTION
THIS DRAWING IS FOR INFORMATION ONLY
AND IS SUBJECT TO PLANNING APPROVAL,
STATUTOR Y UNDERTAKEE SEARCHES, BUILDING
CONTROL APPROVAL AND DETAILED DESIGN
DEVELOPMENT
DESIGN AND LAYOUT TO BE ASSESSED BY A
STRUCTURAL ENGINEER TO ESTABLISH
FEASIBILITY

PLANNING

PROJECT
40A STRATFORD VILLAS,
LONDON NW1 9SG

TITLE
PROPOSED SIDE
ELEVATION

SCALE 1:50@A2 DATE 30.07.16

DRAWING NO. 202 REVISION