



A

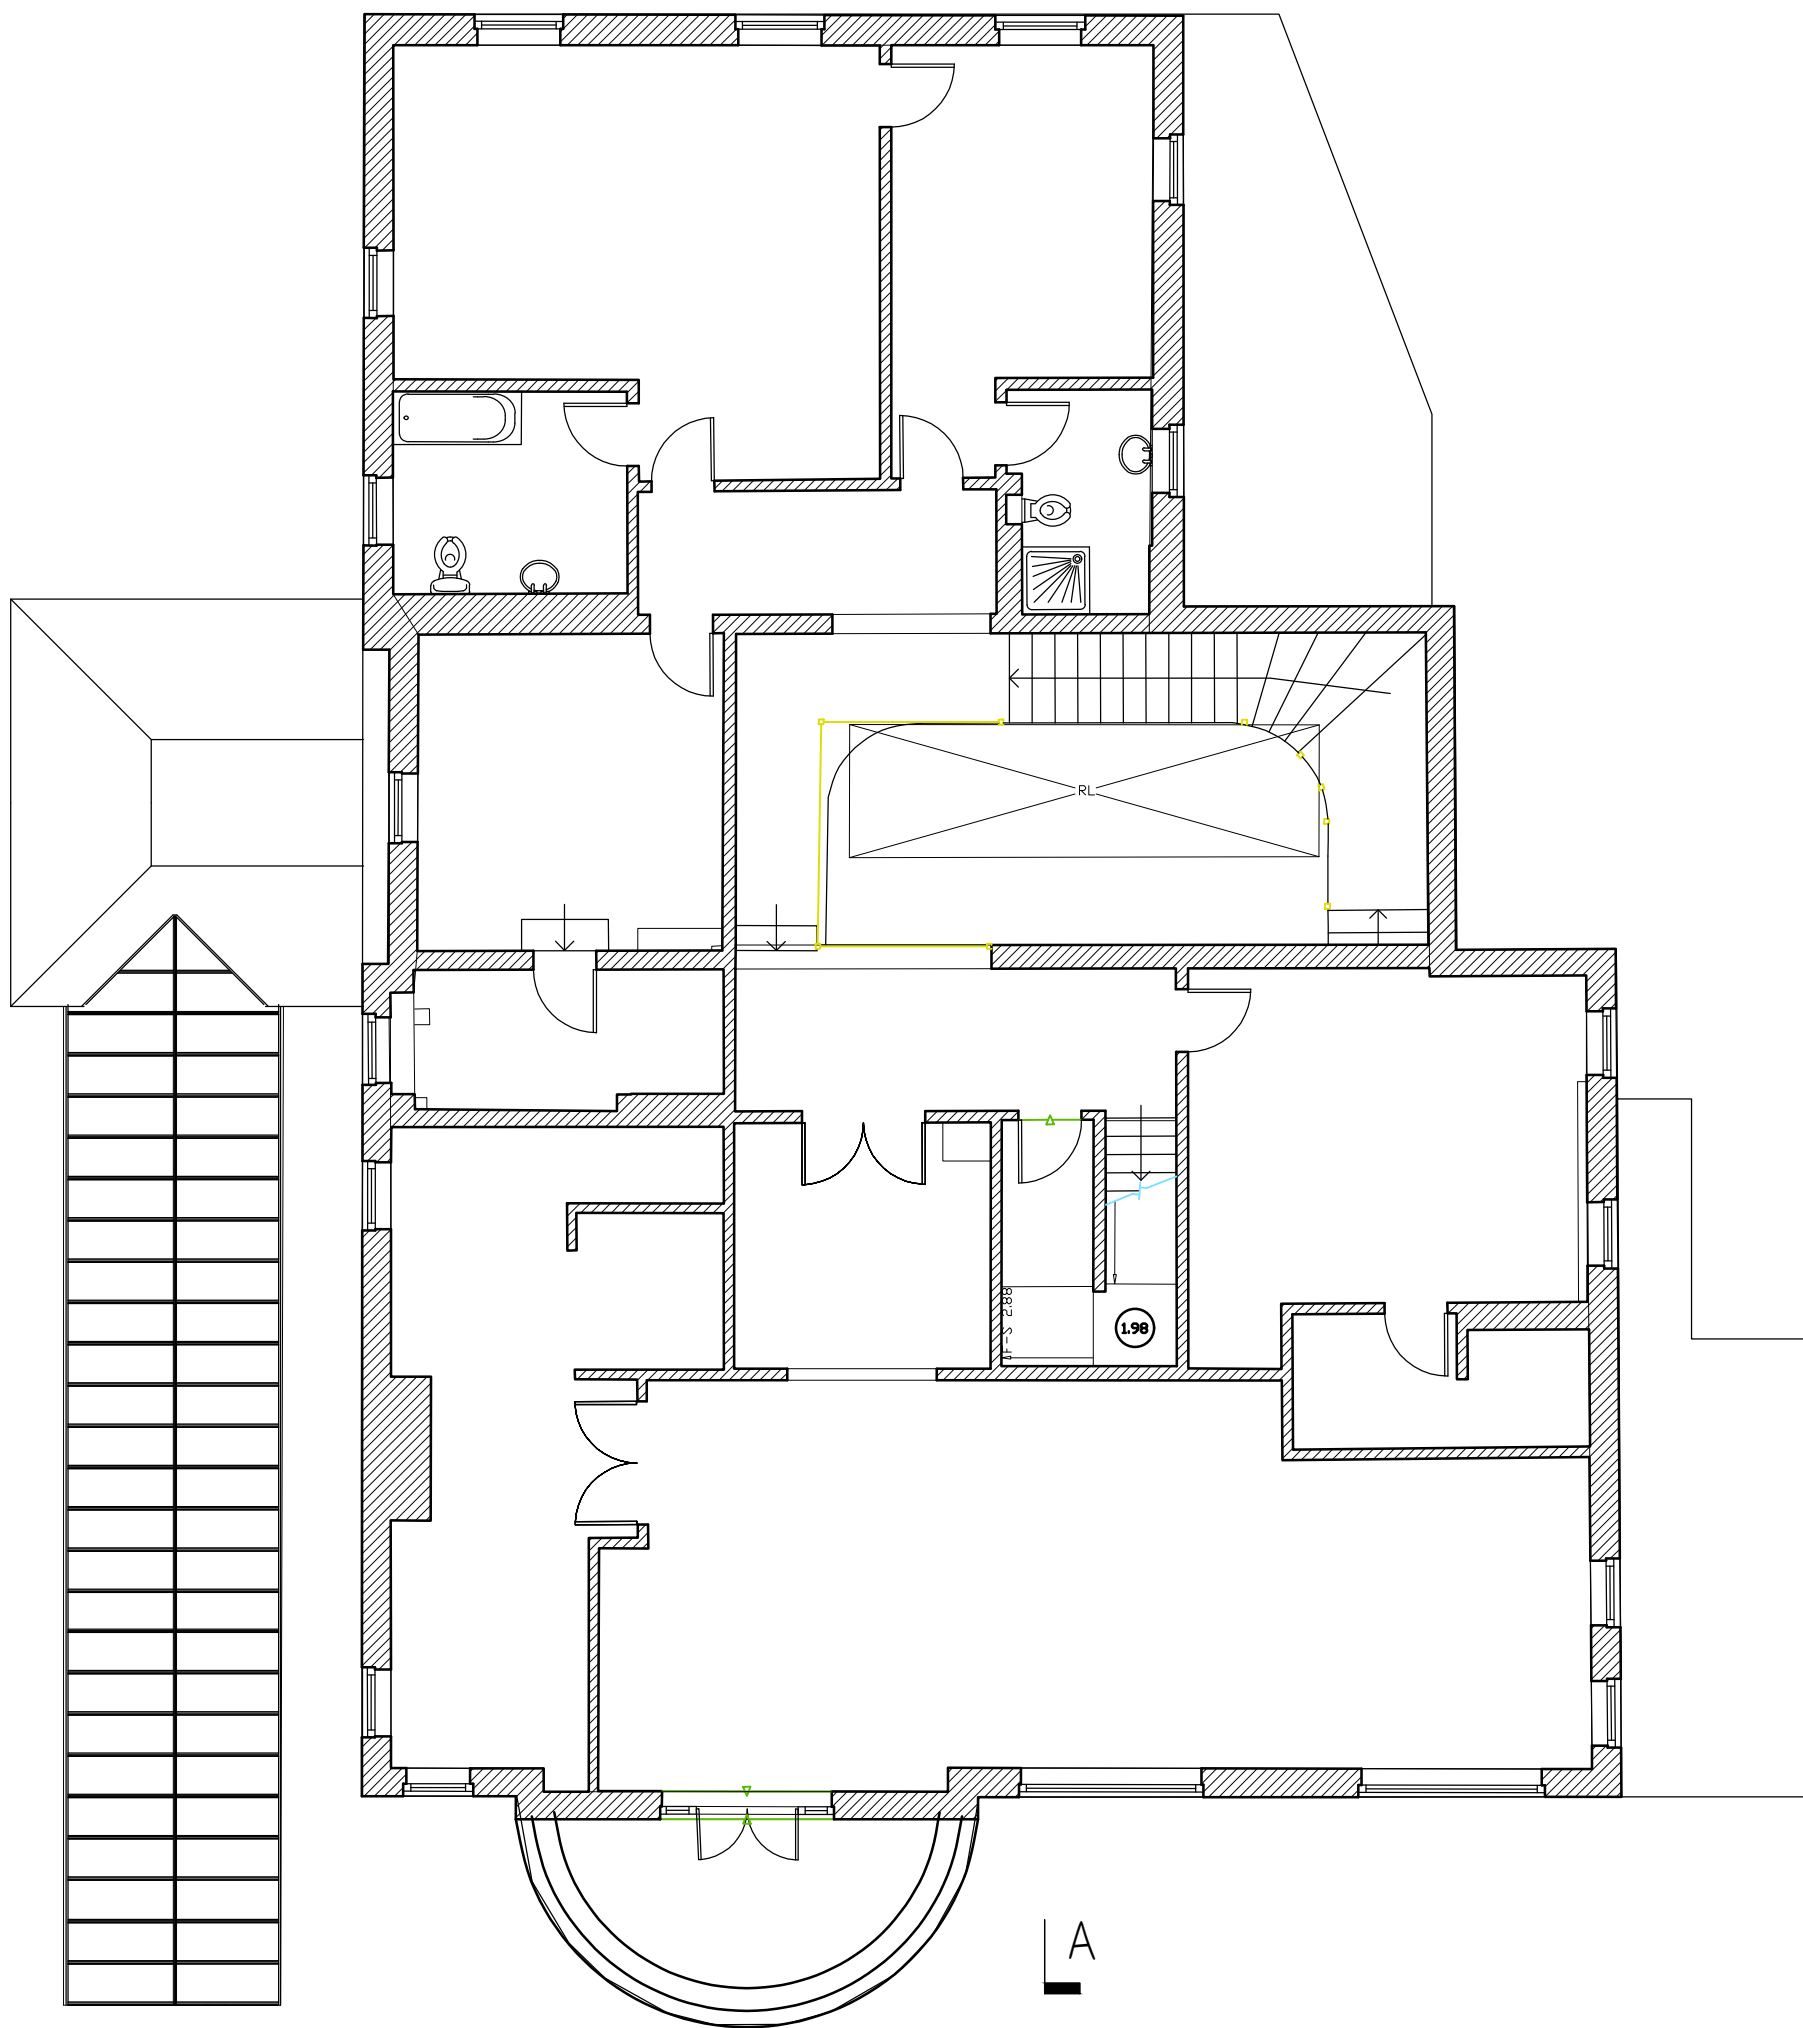

Existing First Floor Plan 1:100 @ A3

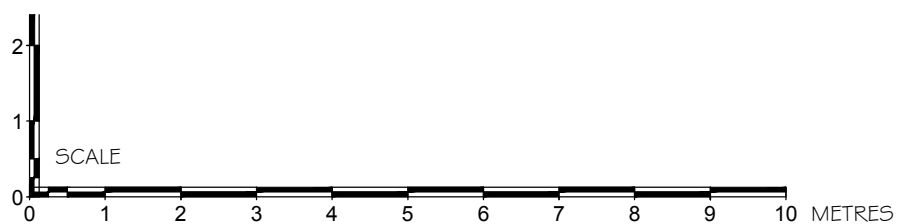

ALL DIMENSIONS APPROXIMATE

SCHEME DESIGN SUBJECT TO  
STRUCTURAL ENGINEER /SERVICES ENGINEER,  
& PLANNERS COMMENT

**PLANNING**

**BB PARTNERSHIP LTD**  
CHARTERED ARCHITECTS

Studios 33-34, 10 Hornsey St, London. N7 8EL  
Tel 020 7336 8555 - e-mail - architect@bbpartnership.co.uk

© 2016 BB PARTNERSHIP LIMITED

project  
Radlett House  
New Passenger Lift

drawing  
Exstg first floor plan

date  
July 2016

scale  
1:100

drawn  
st

drwg. no  
FLS\_303

rev.  
-

ALL RIGHTS RESERVED DO NOT SCALE CHECK ALL DIMENSIONS ON SITE