


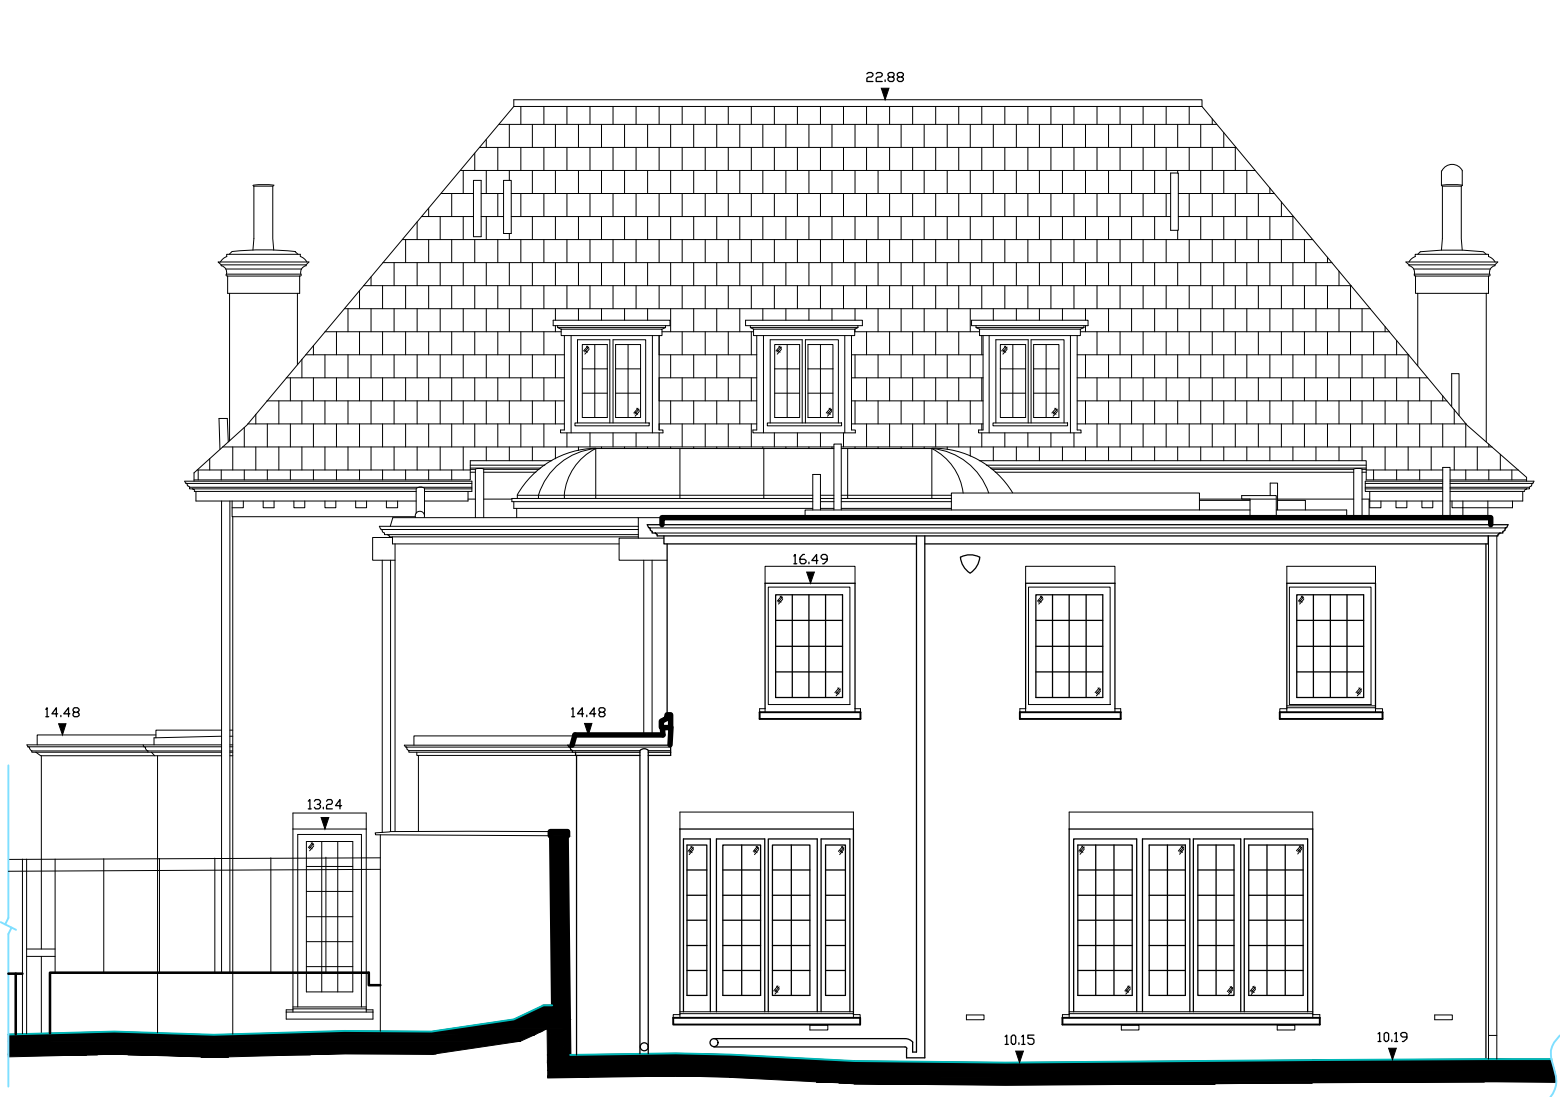


Existing North Elevtaion



ALL DIMENSIONS APPROXIMATE

SCHEME DESIGN SUBJECT TO
STRUCTURAL ENGINEER /SERVICES ENGINEER,
& PLANNERS COMMENT

PLANNING

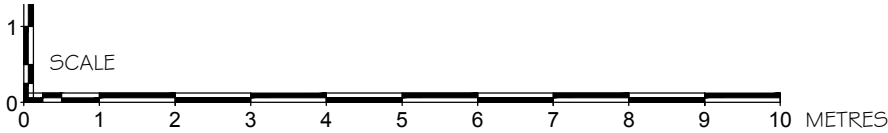

Scale 1:100 @ A3

BB PARTNERSHIP LTD
CHARTERED ARCHITECTS
Studios 33-34, 10 Hornsey St, London. N7 8EL
Tel 020 7336 8555 - e-mail - architect@bbpartnership.co.uk

© 2016 BB PARTNERSHIP LIMITED

project
Radlett House
New Passenger Lift
drawing
Exstg Elevations

date	scale	drawn
July 2016	1:100	st
drwg. no		rev.
FLS_306		-

ALL RIGHTS RESERVED DO NOT SCALE CHECK ALL DIMENSIONS ON SITE