



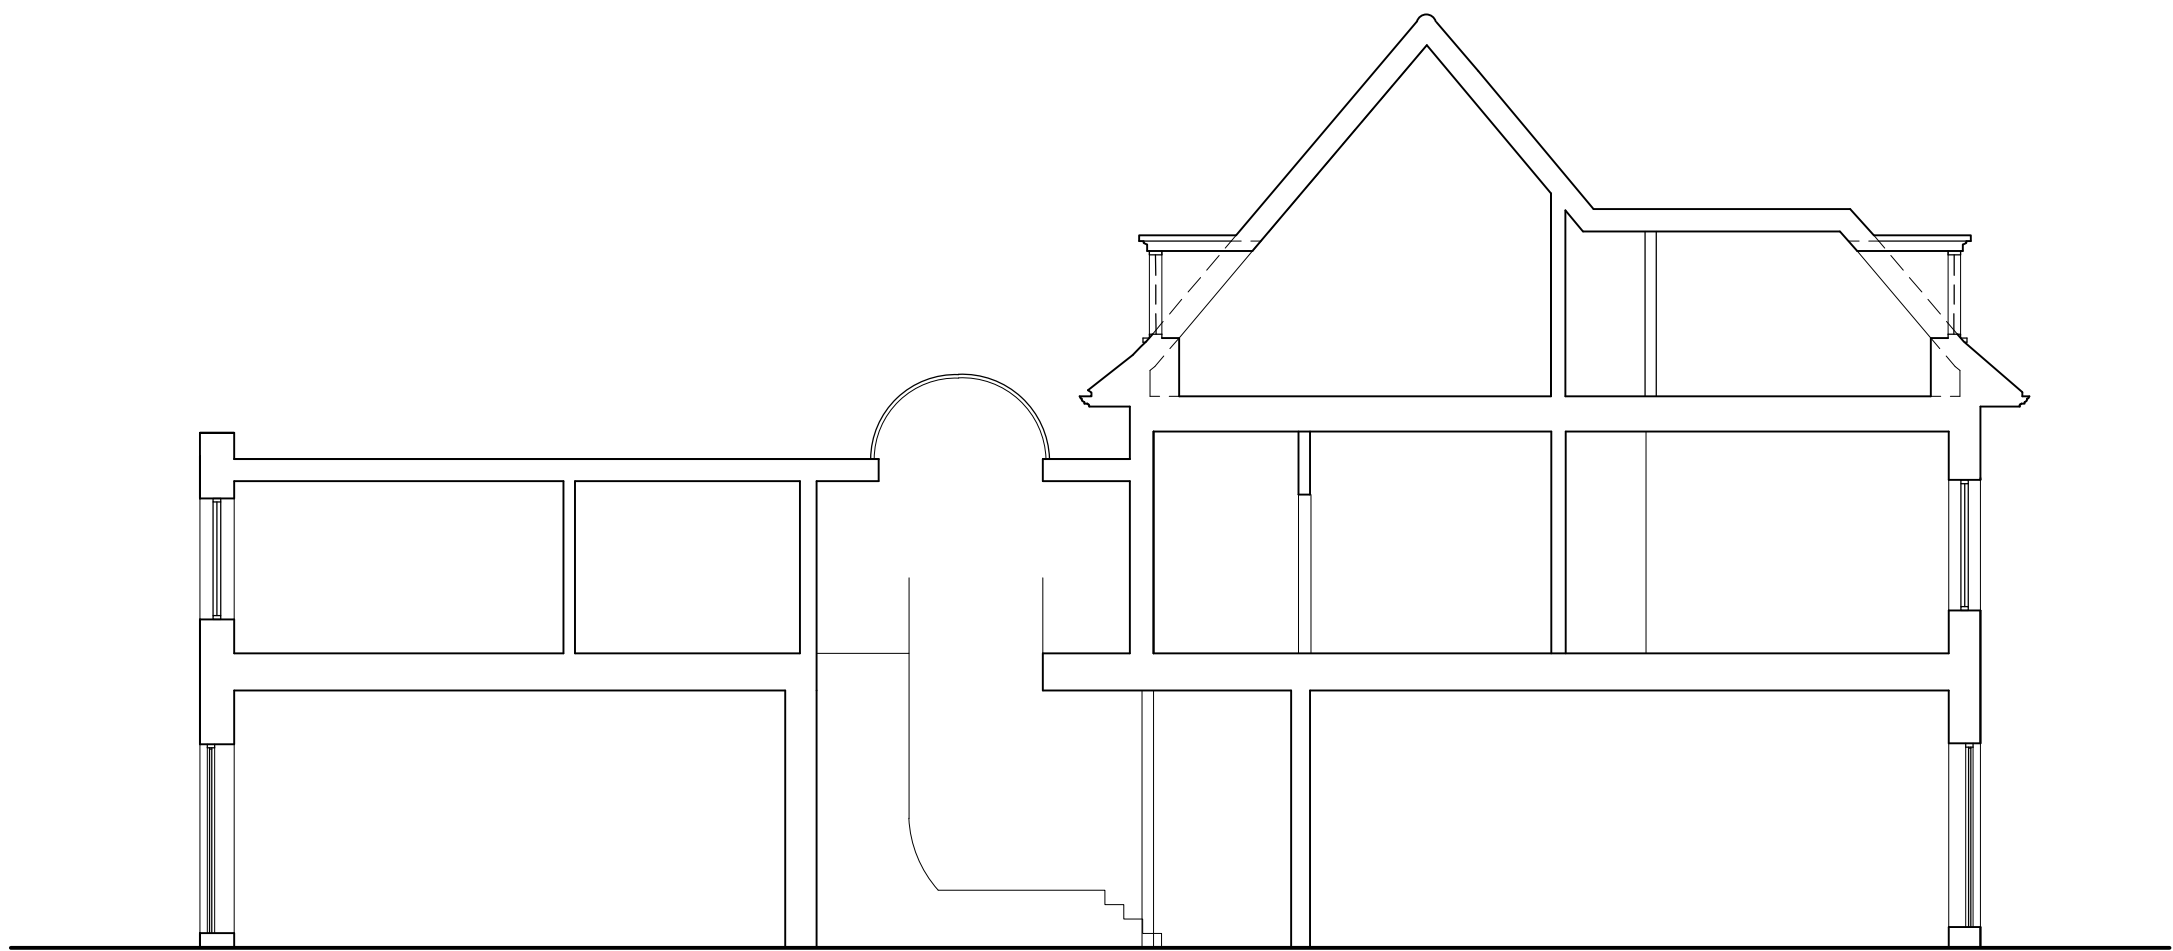

Existing Section A - A 1:100 @ A3

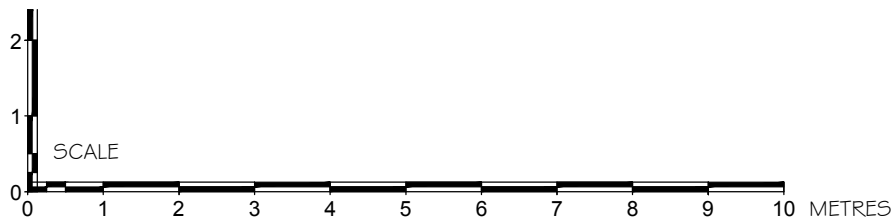

ALL DIMENSIONS APPROXIMATE

SCHEME DESIGN SUBJECT TO
STRUCTURAL ENGINEER /SERVICES ENGINEER,
& PLANNERS COMMENT

PLANNING

| * | mm/dd/yy| Description
Description |By |

Subject to detailed dimensional
survey -Please note these
drawings are based on existing
drawings prepared by others.
BB Partnership cannot be held
responsible for any discrepancies
and/or inaccuracy that may arise

BB PARTNERSHIP LTD
CHARTERED ARCHITECTS
Studios 33-34, 10 Hornsey St, London. N7 8EL
Tel 020 7336 8555 - e-mail - architect@bbpartnership.co.uk
© 2016 BB PARTNERSHIP LIMITED

project Radlett House New Passenger Lift	date July 2016	scale 1:100	drawn st
	drawing Exstg Section A-A		rev. -
ALL RIGHTS RESERVED DO NOT SCALE CHECK ALL DIMENSIONS ON SITE			