
 
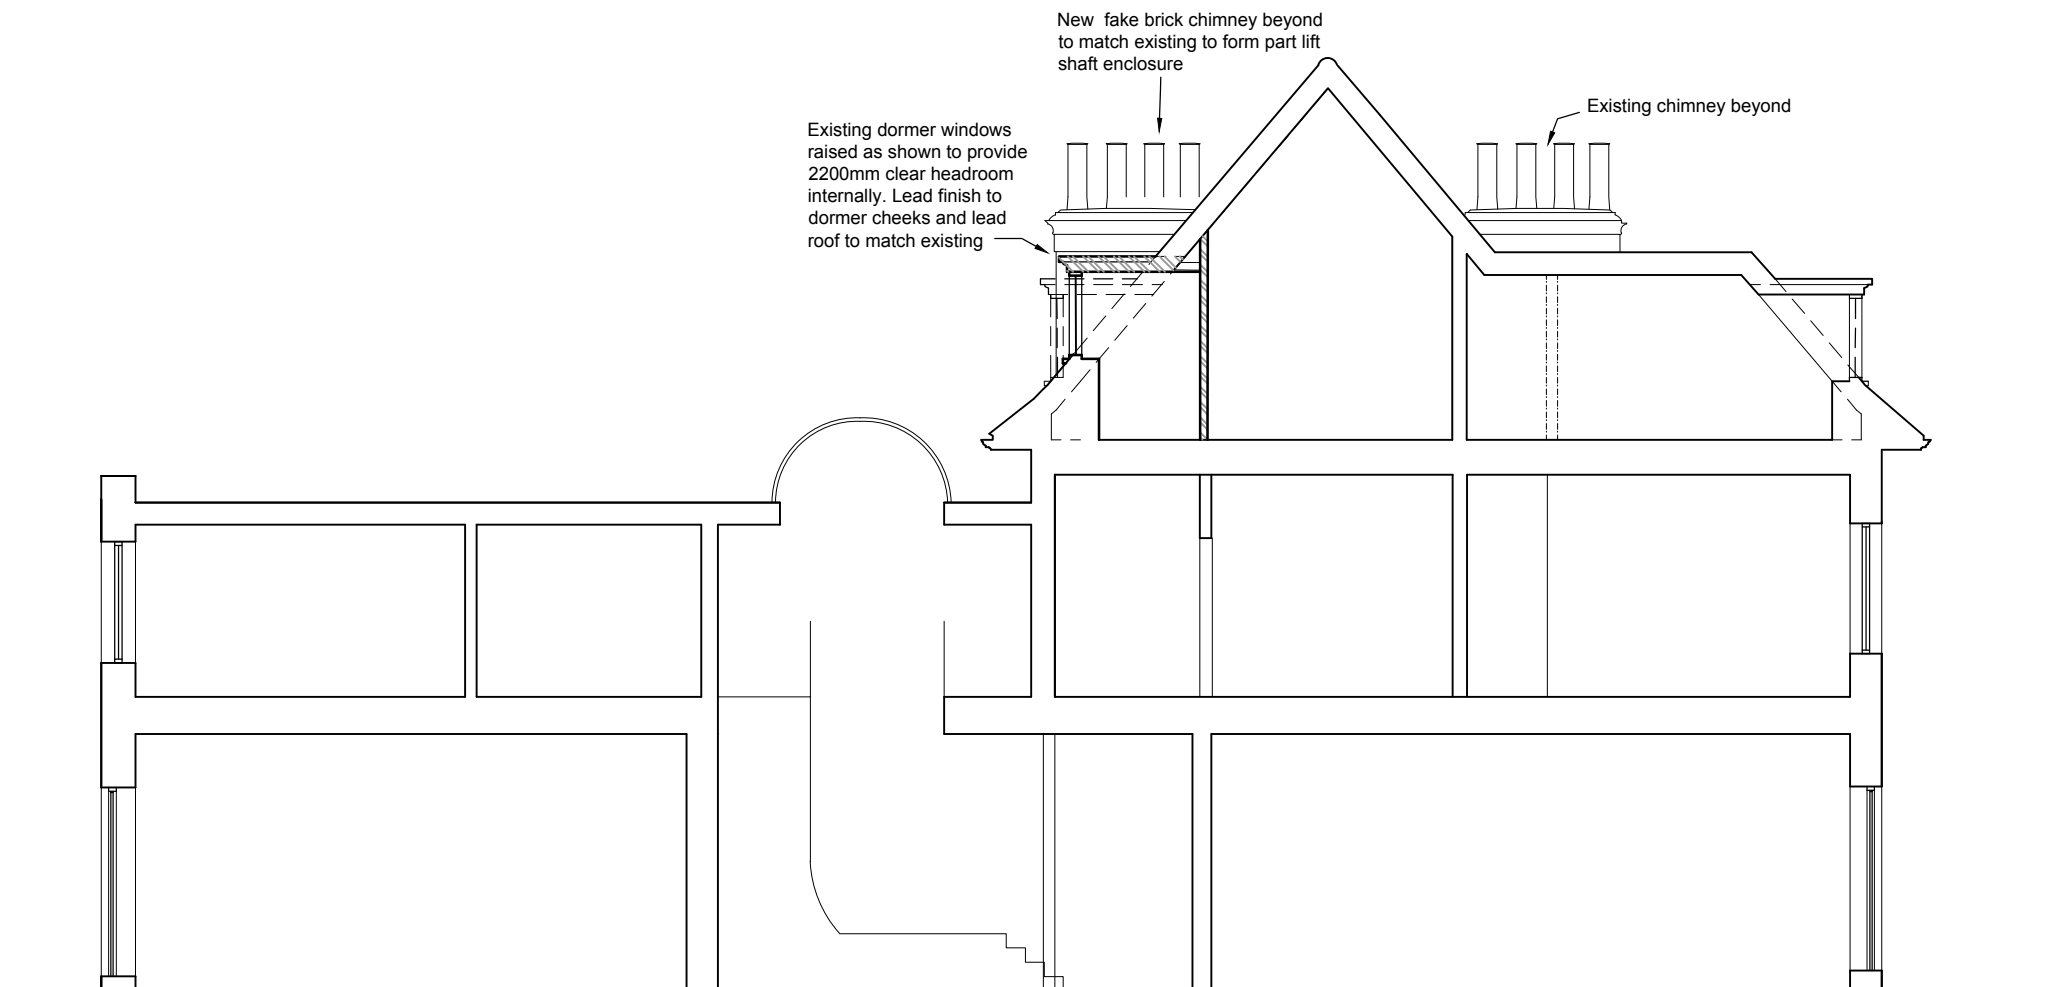
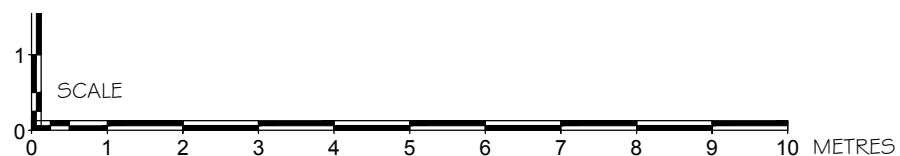


KEY	
	NEW STRUCTURE
	TO BE REMOVED



Proposed Section A - A 1:100 @ A3



PLANNING

ALL DIMENSIONS APPROXIMATE

SCHEME DESIGN SUBJECT TO
STRUCTURAL ENGINEER /SERVICES ENGINEER,
& PLANNERS COMMENT

| * | | |

BB PARTNERSHIP LTD

CHARTERED ARCHITECTS

Studios 33-34, 10 Hornsey St, London. N7 8EL
Tel 020 7336 8555 - e-mail - architect@bbpartnership.co.uk

© 2016 BB PARTNERSHIP LIMITED

project RADLETT HOUSE PROPOSED LIFT	date July 2016	scale 1:50@A3	drawn st
drawing PROPOSED SECTION (PART)	drwg. no FLS - 1007		rev. -

ALL RIGHTS RESERVED DO NOT SCALE CHECK ALL DIMENSIONS ON SITE