


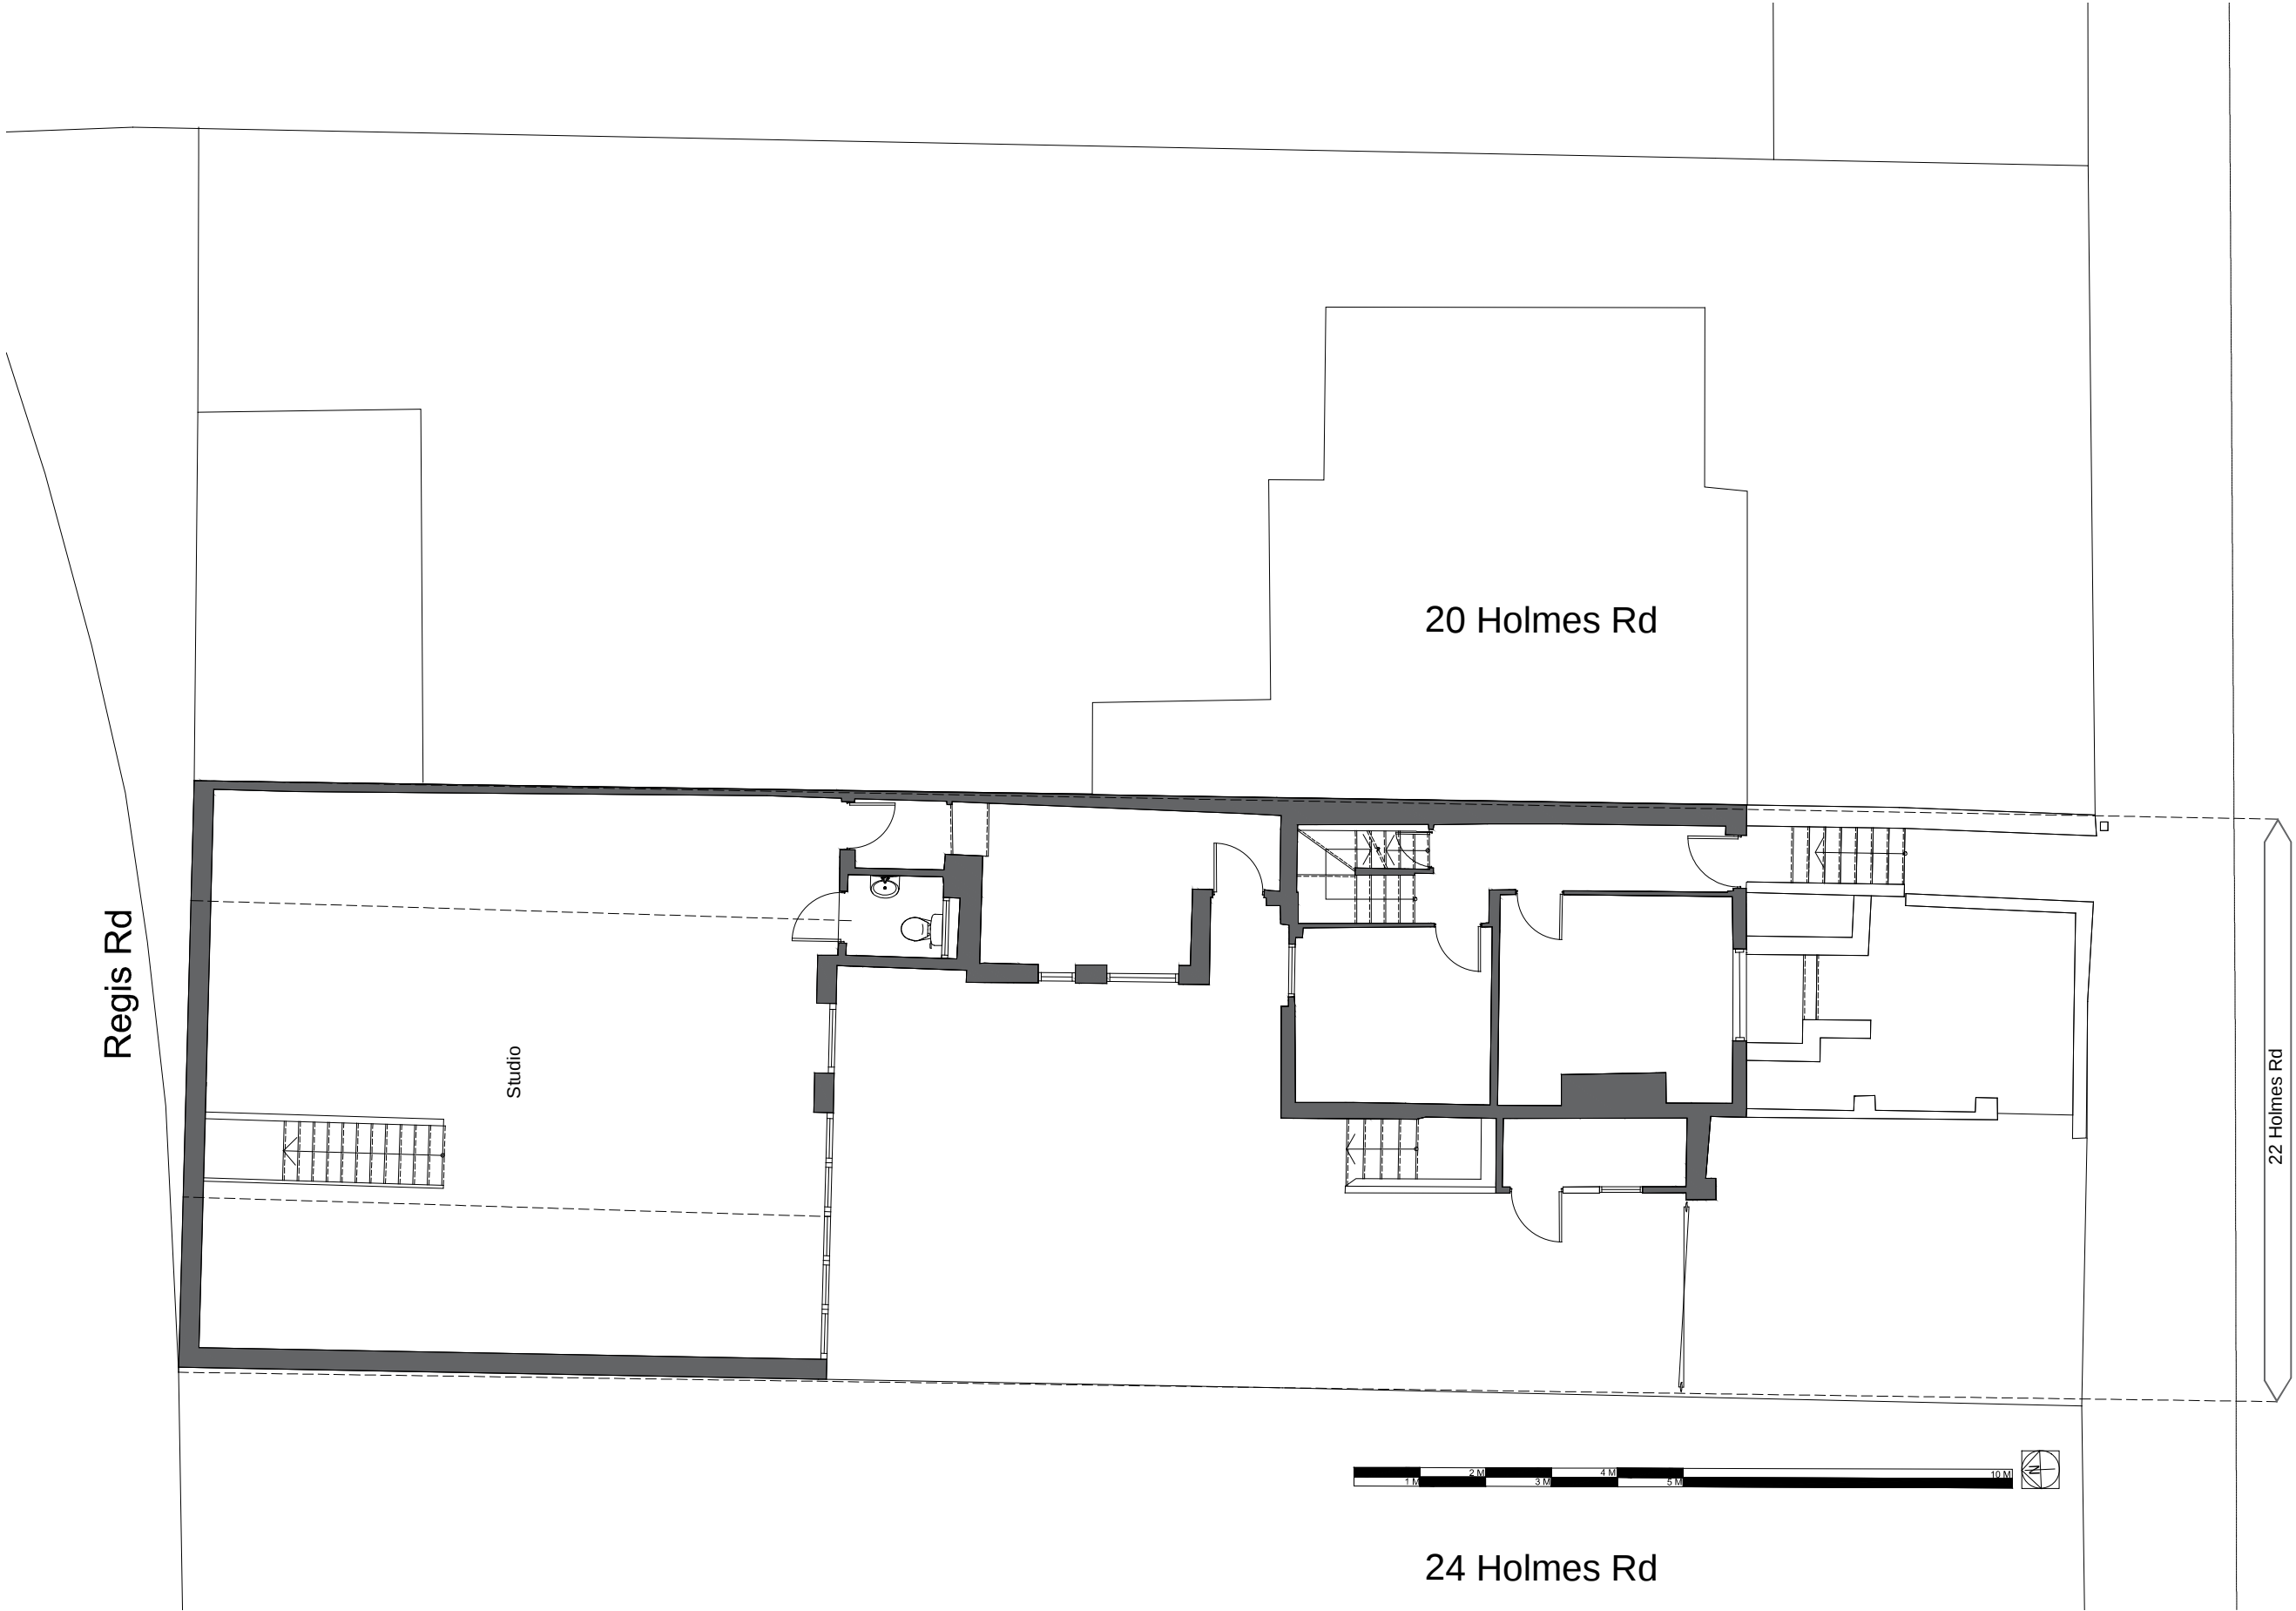

A		02.08.16		information issue		BC		CS	
rev.		date		description		drn		aud	
drawing status									
FOR INFORMATION									
2 providence yard london E2 7RJ		020 70337855 www.csa.london				CLIVE SALL ARCHITECTURE			
project 22 Holmes road				drawn BC CS		scale 1:100 @ A3		date AUG 16	
dwg title Ground floor proposed				job no. 310		dwg.no. 110		rev I	