


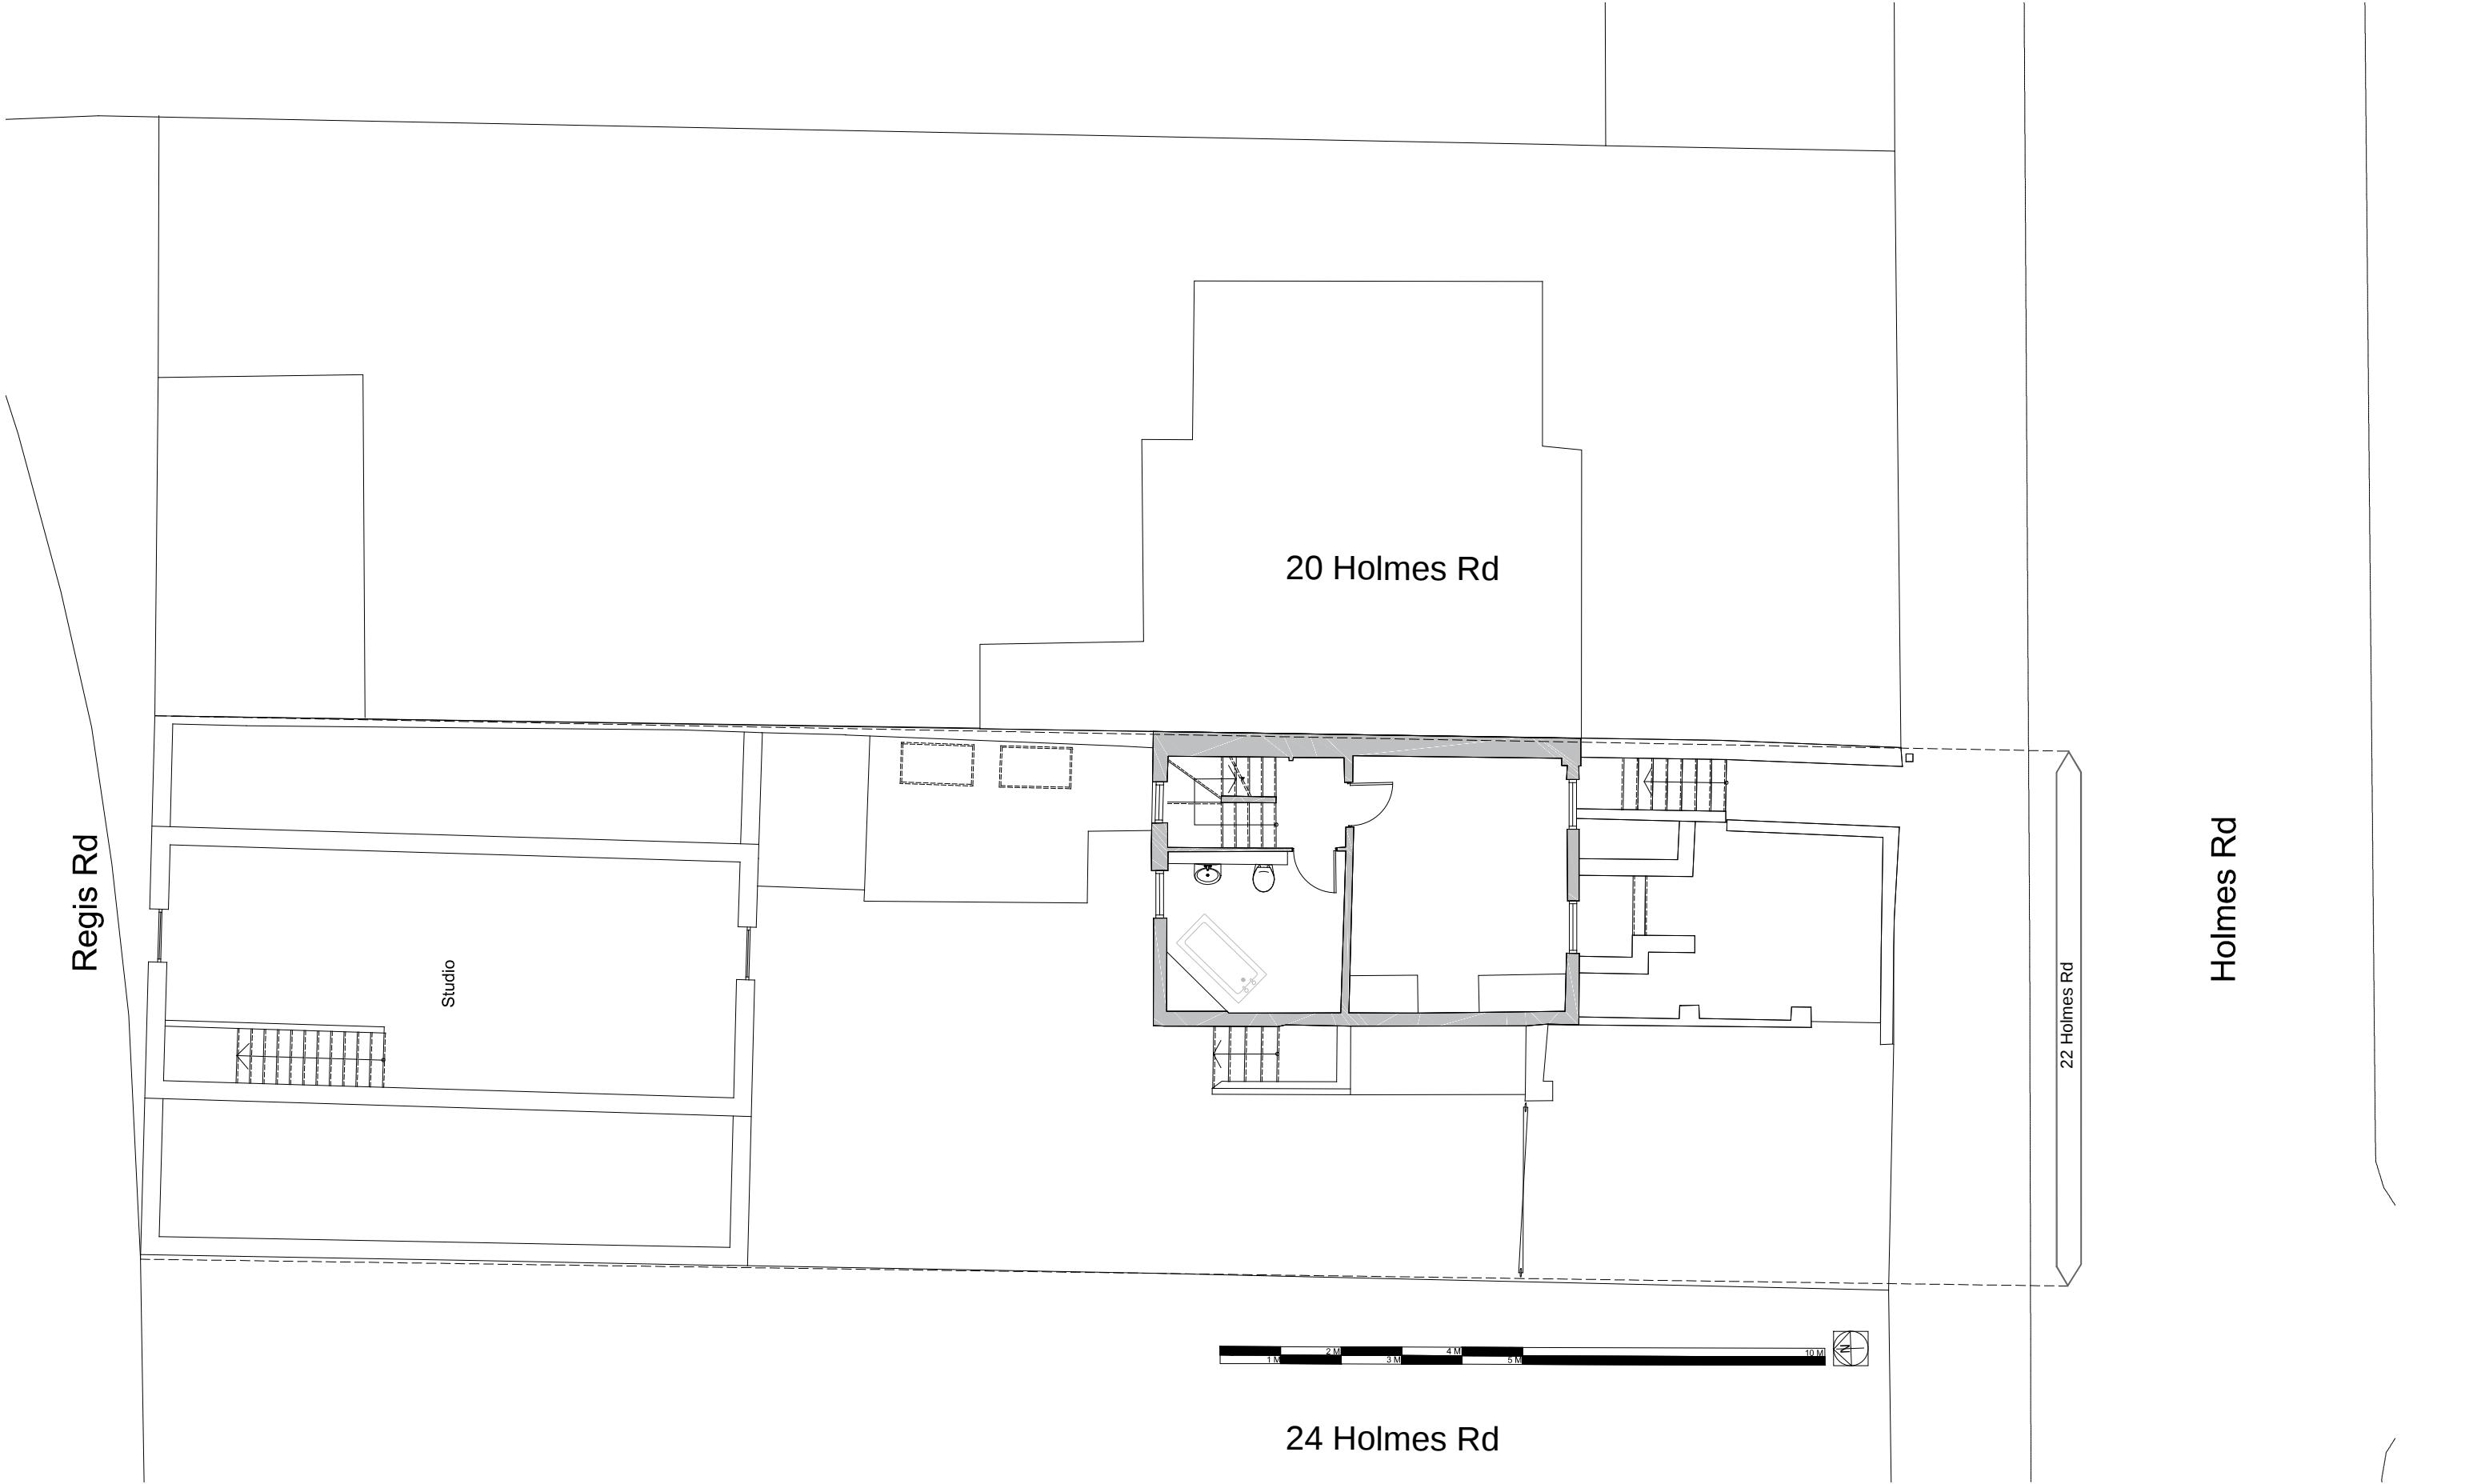

A		02.08.16	information issue		BC		CS	
rev.		date	description		drn		aud	
drawing status								
FOR INFORMATION								
2 providence yard london E2 7RJ			020 7033 7855 www.csa.london			 CLIVE SALL ARCHITECTURE		
project 22 Holmes road			drawn BC	audited CS	scale 1:100 @ A3	date AUG 16		
dwg title First floor proposed			job no. 310	dwg no. 111	rev I			