


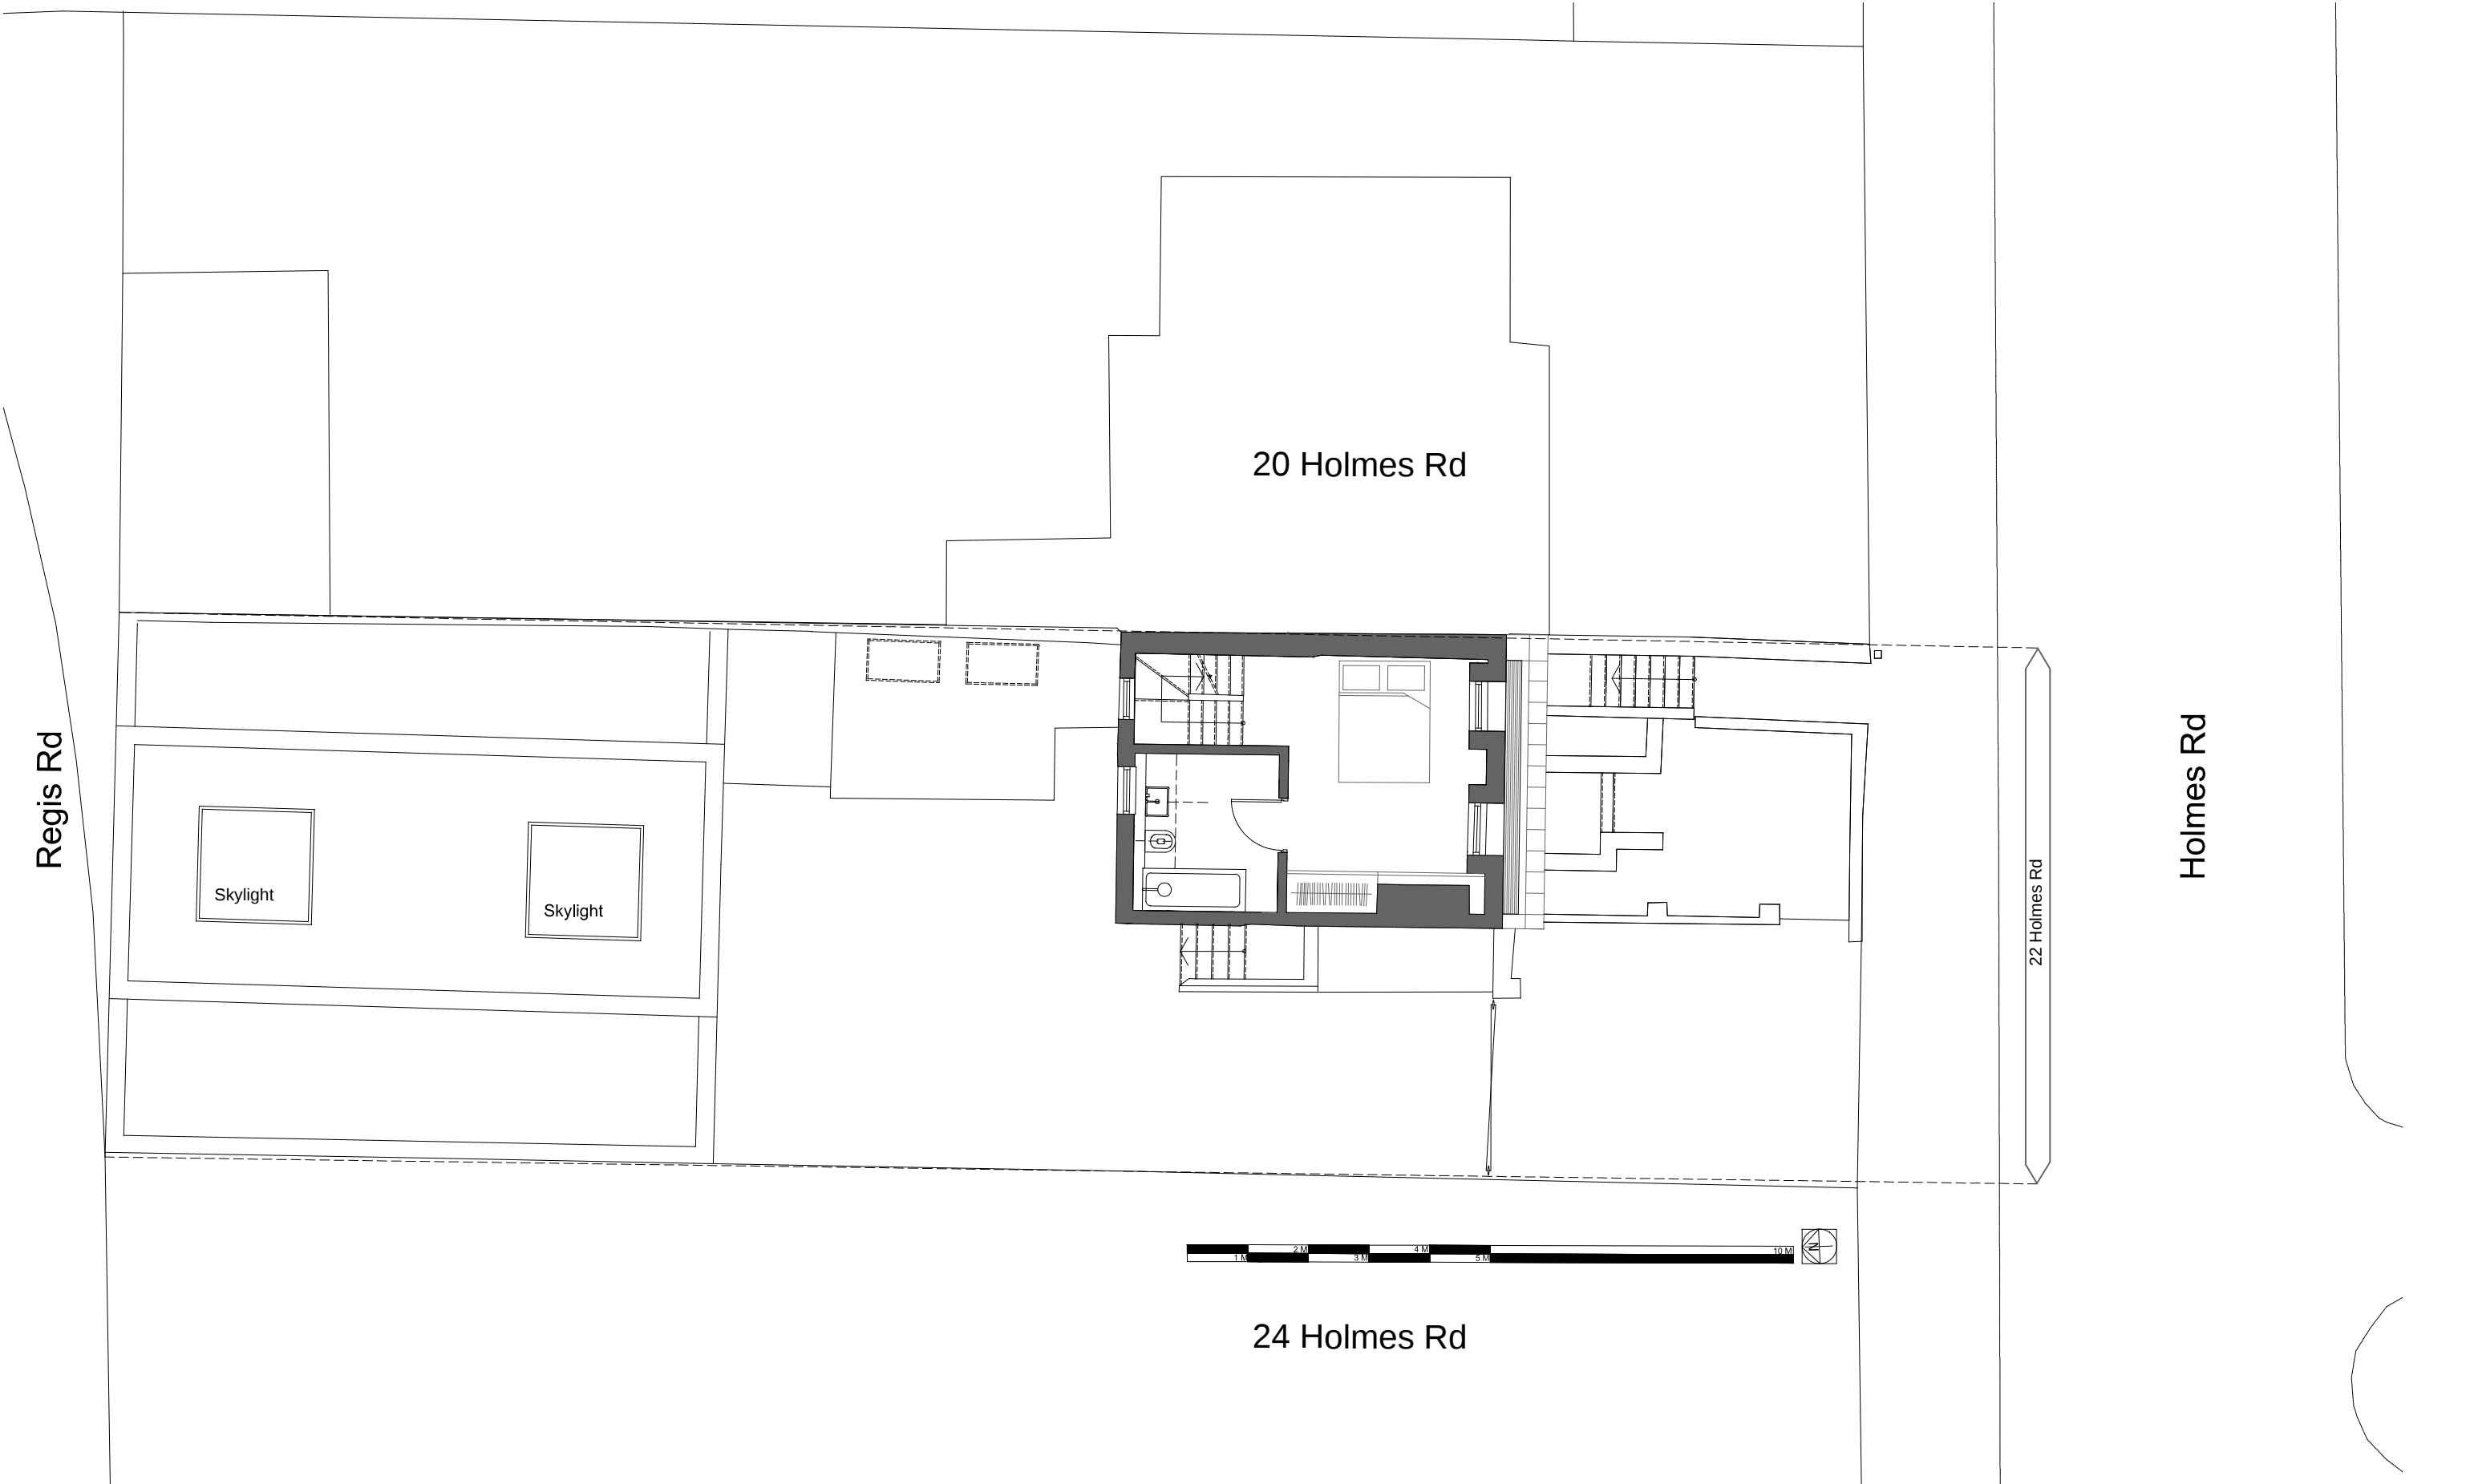

A		02.08.16	information issue		BC		CS
rev.	date	description		dm aud			
drawing status							
FOR INFORMATION							
2 providence yard london E2 7RJ		020 7033 7855 www.csa.london				CLIVE SALL ARCHITECTURE	
project 22 Holmes road		drawn BC	audited CS	scale 1:100 @ A3	date AUG 16		
dwg title Second floor proposed		job no. 310	drg.no. 112	rev I			