


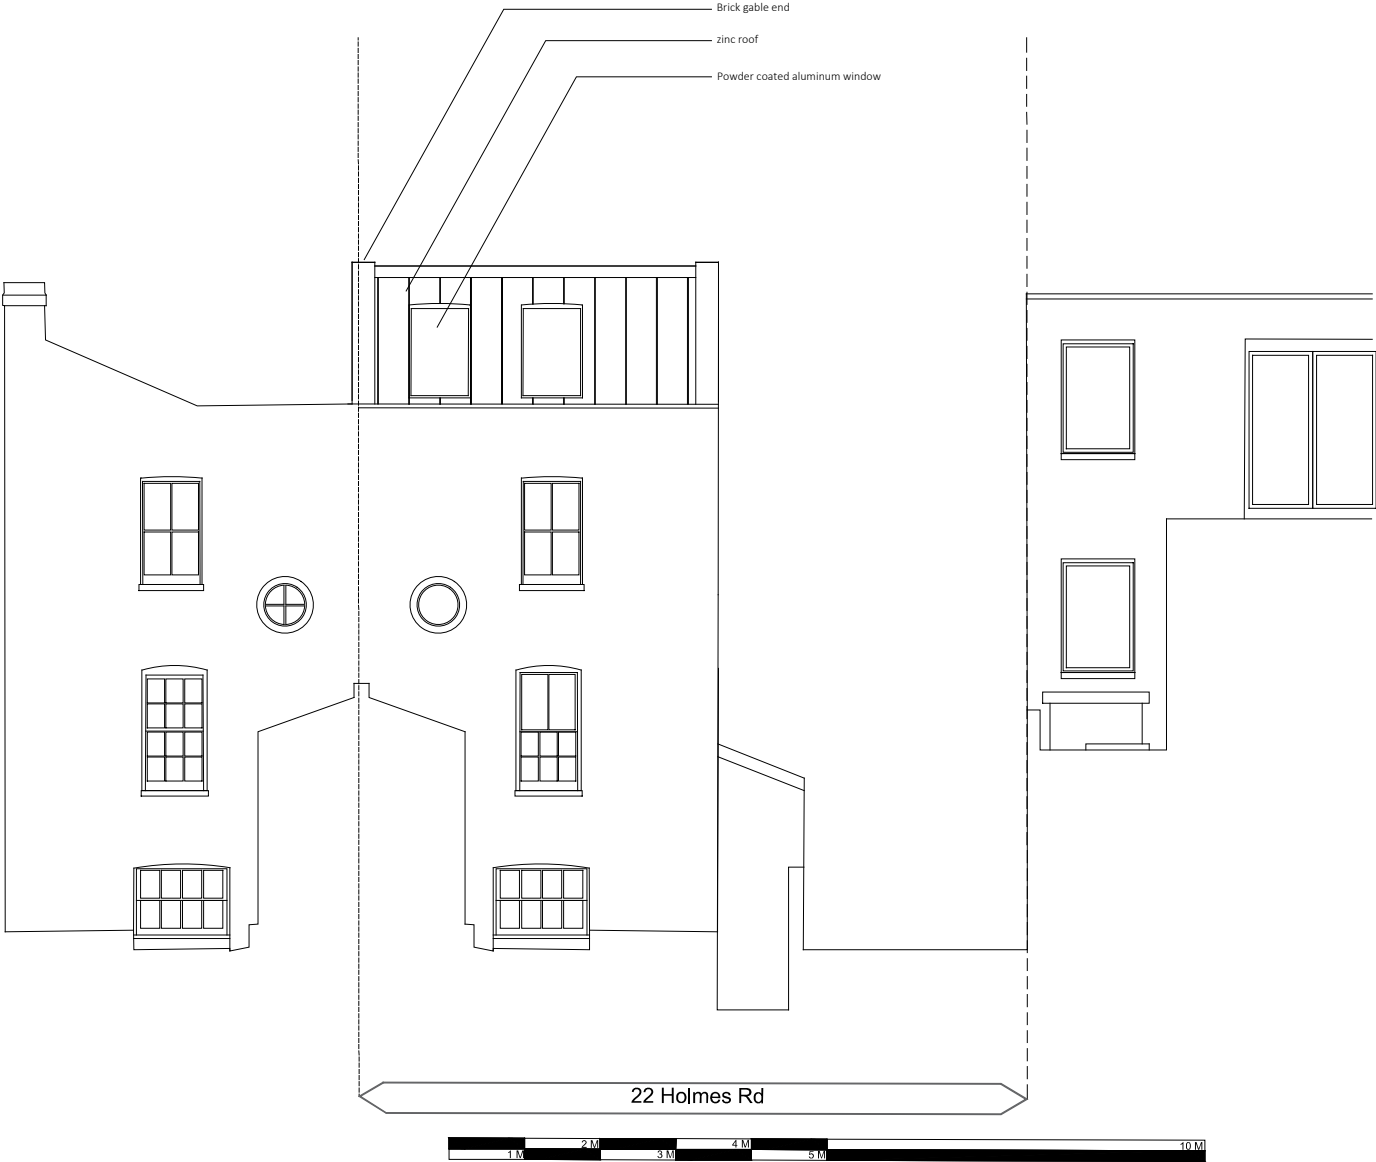

A		02.08.16		information issue		BC		CS					
rev.		date		description		drn.		aud					
drawing status													
FOR INFORMATION													
2 providence yard london E2 7RJ			020 7033 7855 www.csa.london			 CLIVE SALL ARCHITECTURE							
project 22 Holmes road						drawn BC		audited CS		scale 1:100 @ A3		date AUG 16	
dwg title Rear (North) Elevation proposed						job no. 310		dwg.no. 123		rev I			