


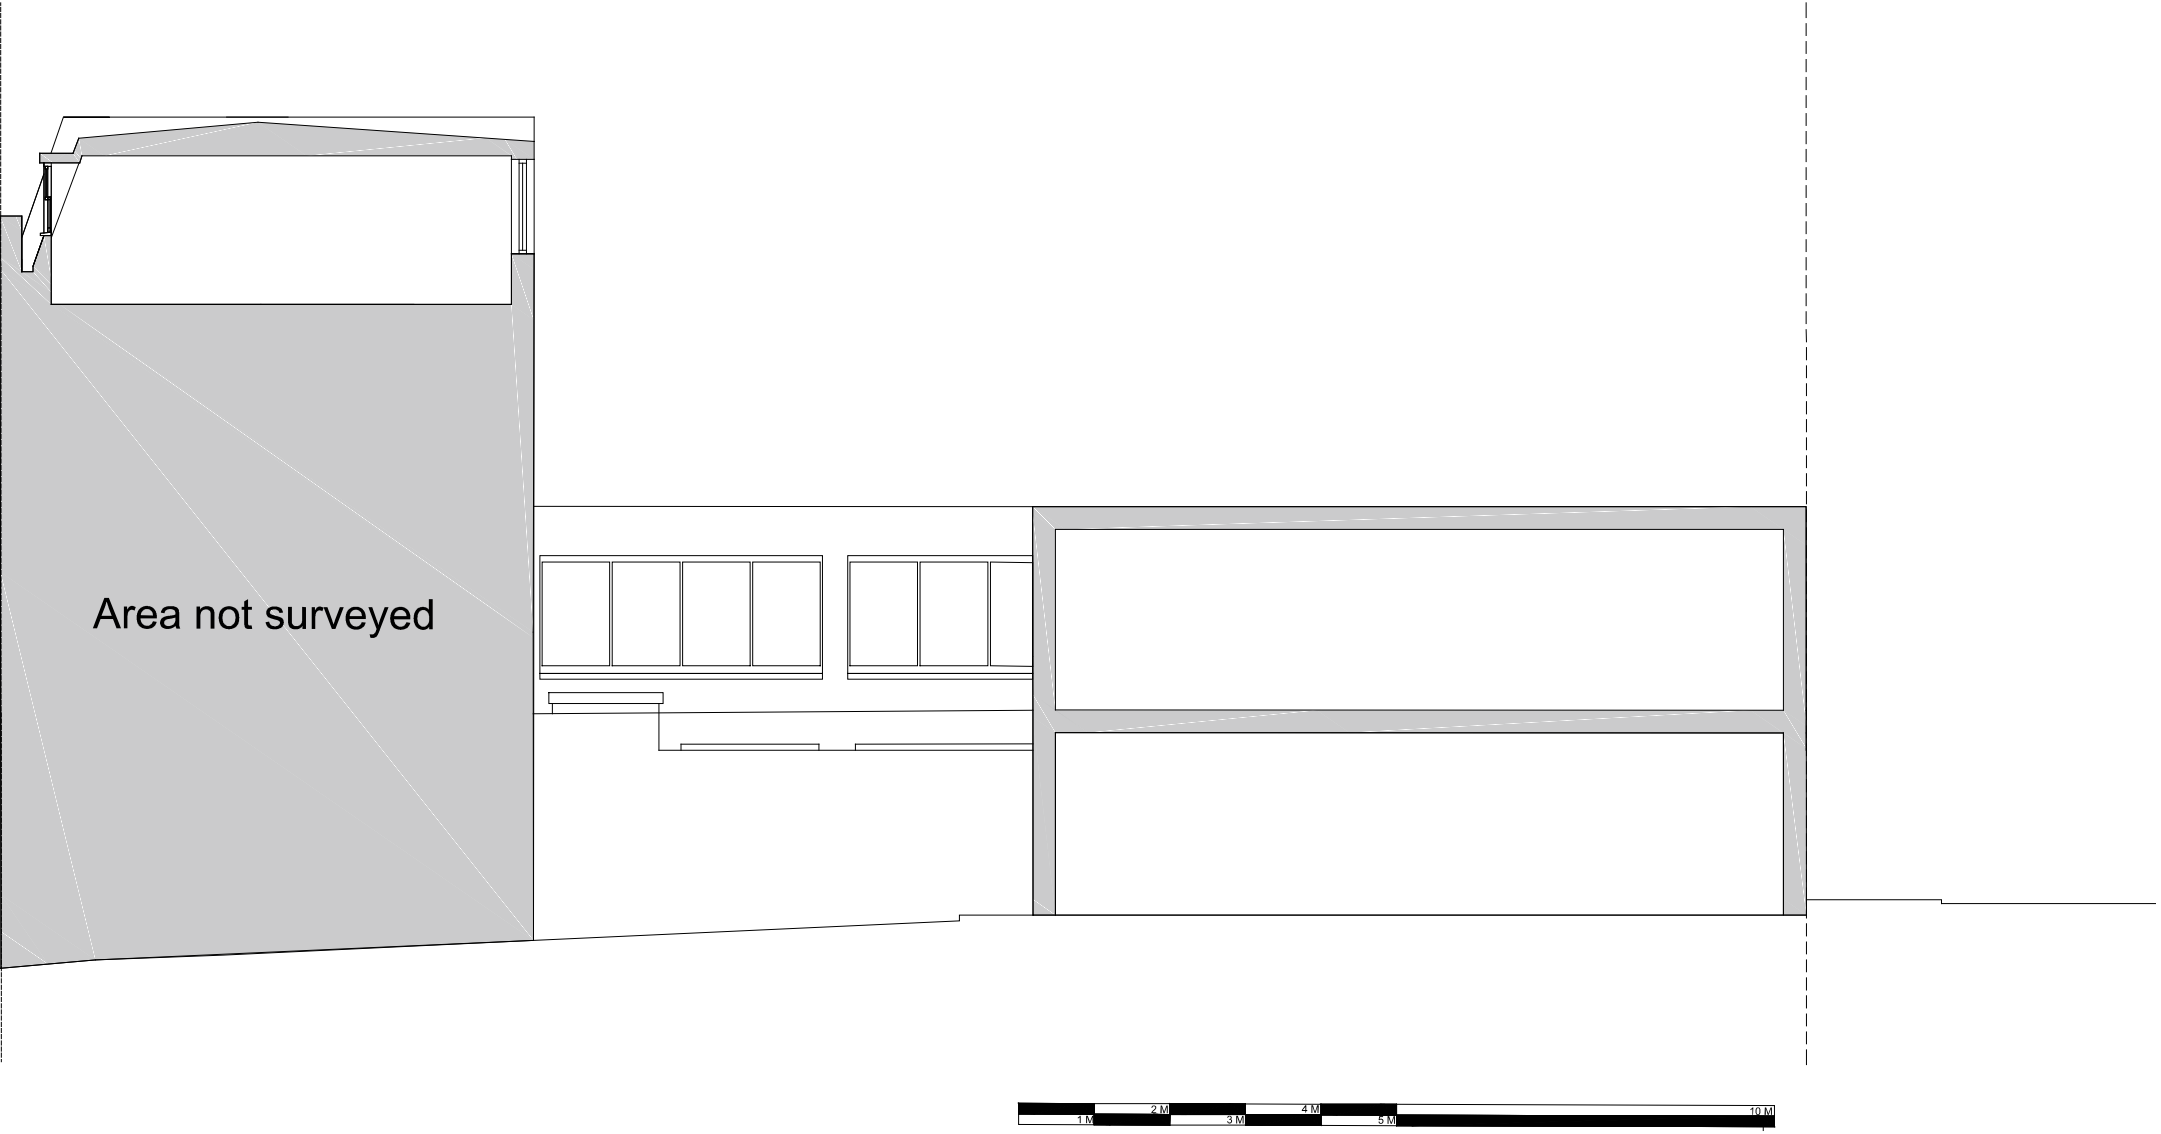

A		02.08.16		information issue				BC		CS	
rev.		date		description				drn.		aud	
drawing status											
FOR INFORMATION											
2 providence yard london E2 7RJ				020 70337855 www.csa.london						CLIVE SALL ARCHITECTURE	
project 22 Holmes road				drawn BC		audited CS		scale 1:100 @ A3		date AUG 16	
dwg title inner East section proposed				job no. 310		dwg no. 125		rev I			