


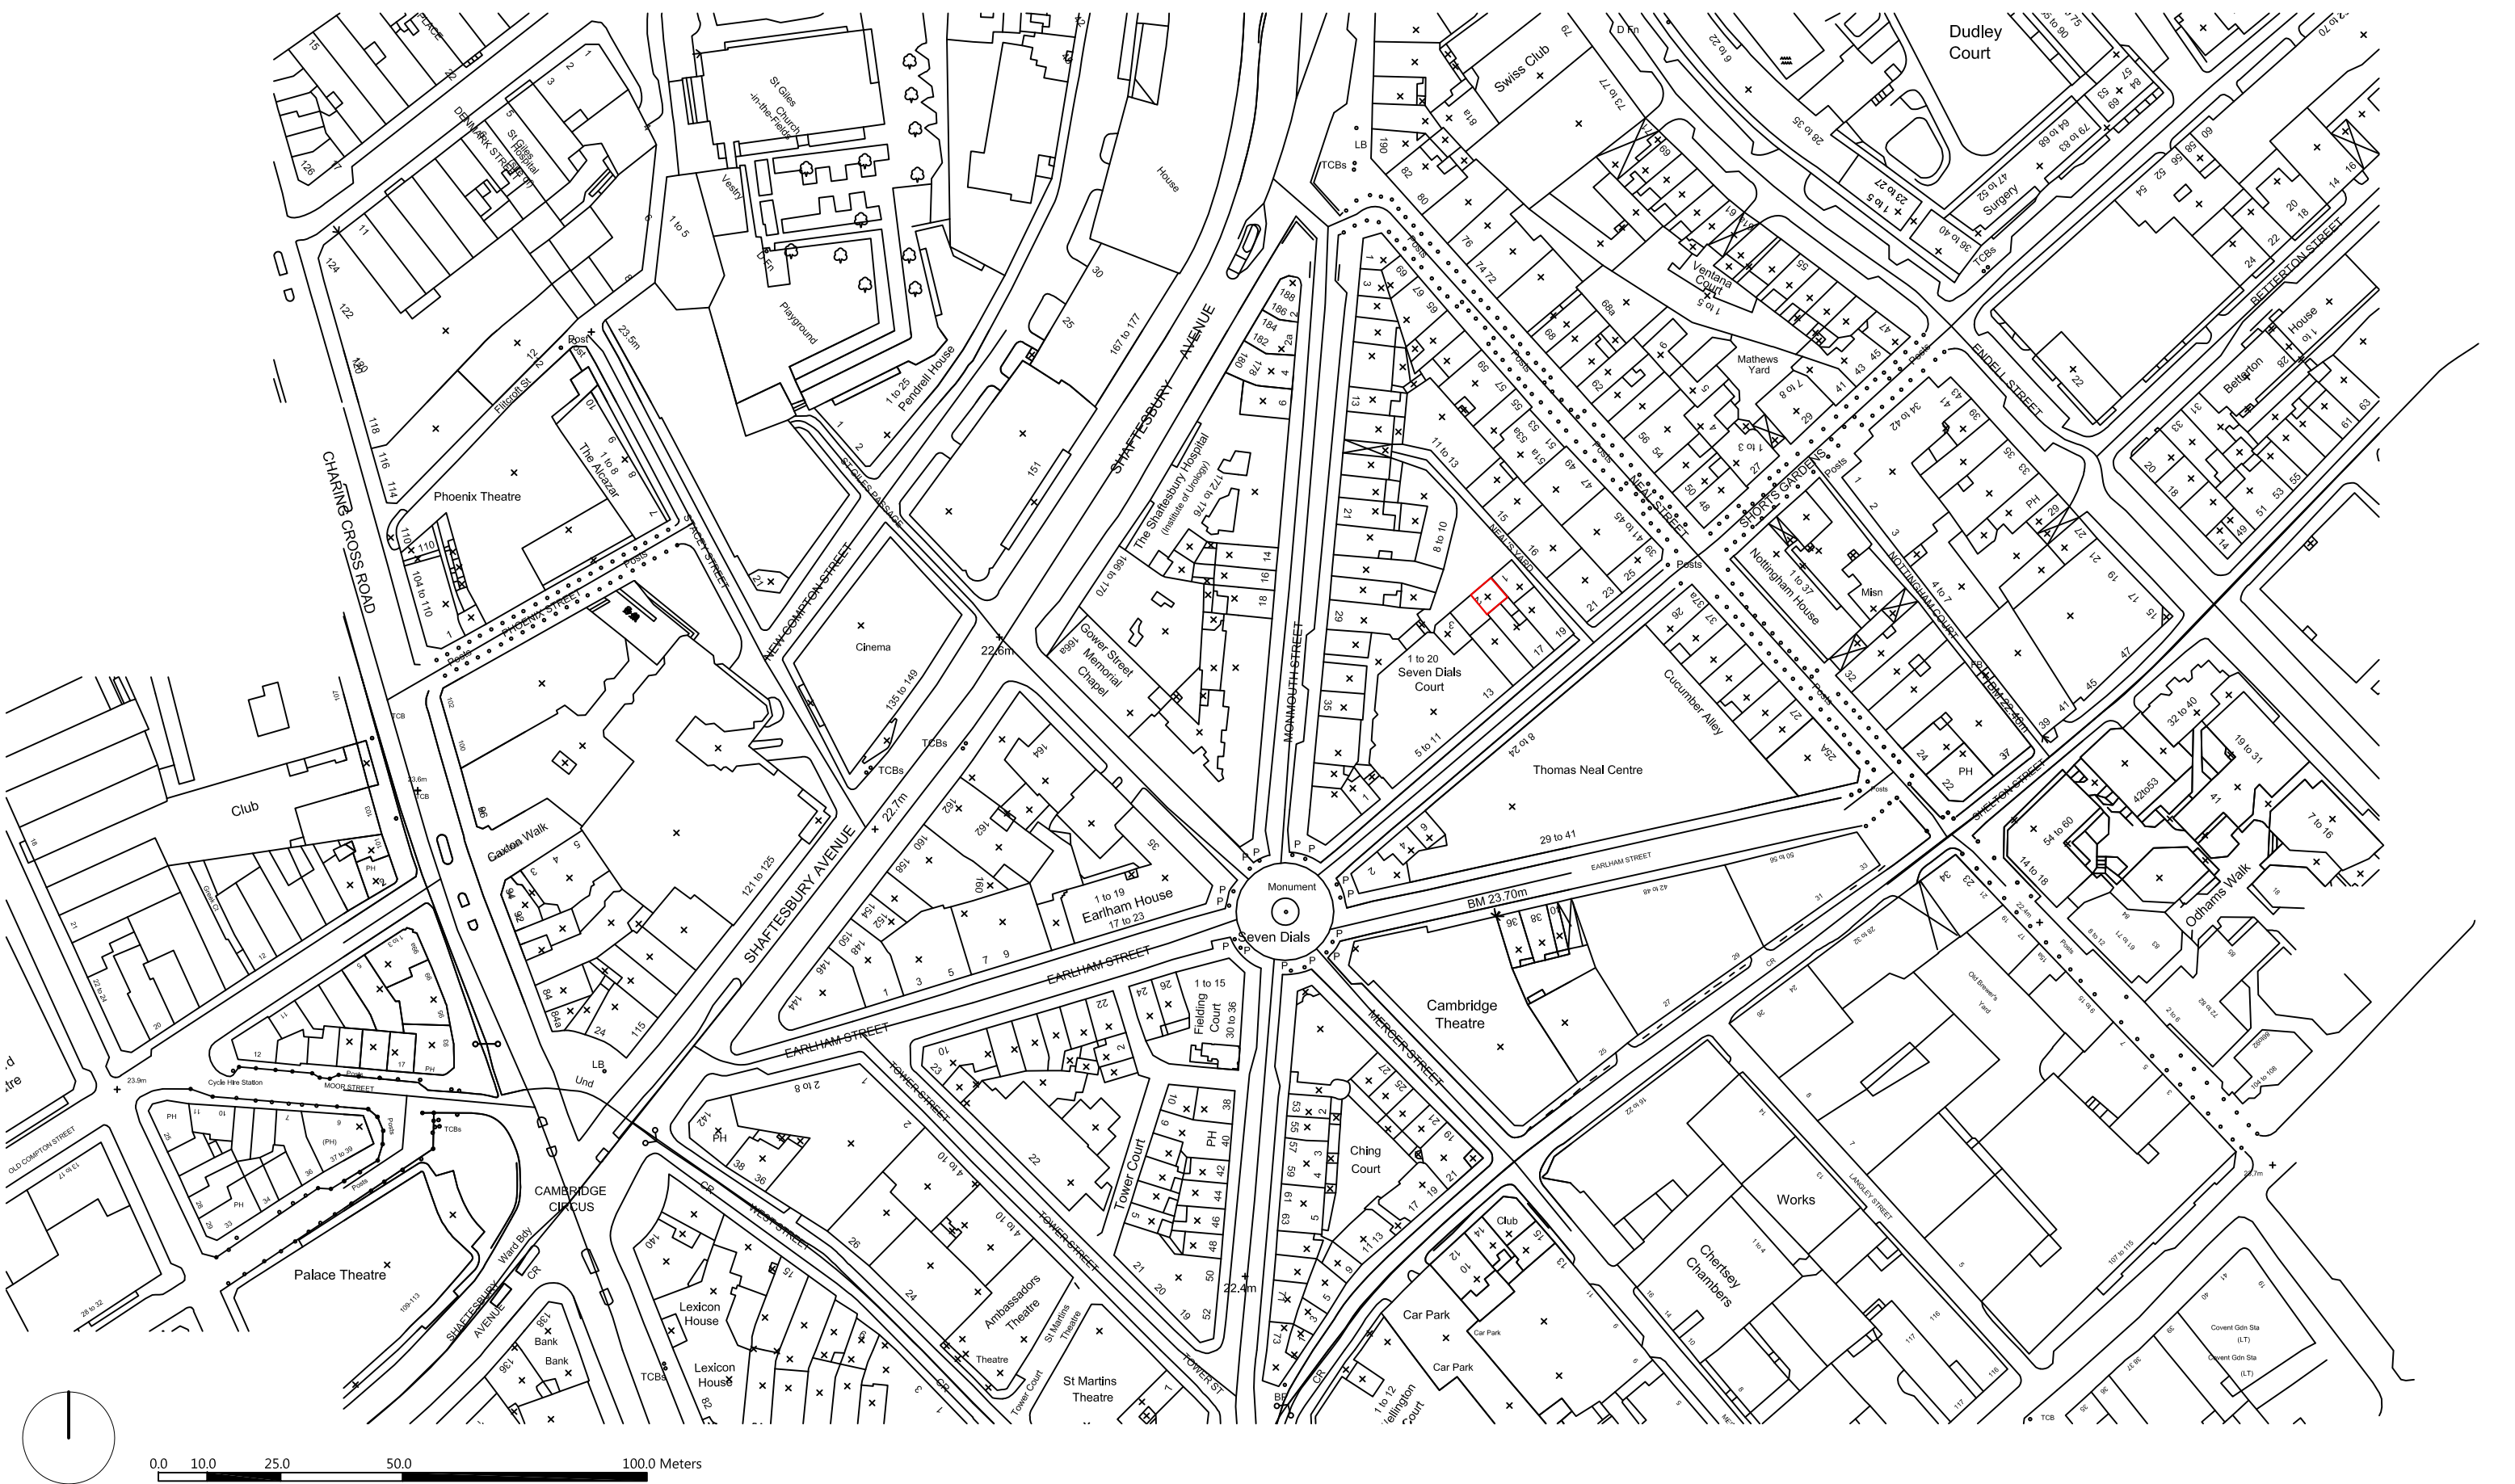

NOTES: LOCATION PLAN @ 1:1250 SCALE & NORTH UP^ ALL SCALES/DIMENSIONS TO BE CHECKED ON SITE.		
REV	DESCRIPTION	DATE
-	-	-



1 SANDWICH STREET
LONDON WC1H 9PF
Tel: (020) 7391 7100
Fax: (020) 7391 7121

PROJECT NAME Dual Use Application		CLIENT Shaftesbury Covent Garden Ltd		DRAWING NO. 23252-08
DRAWING TITLE Location Plan		ADDRESS 2E Neal's Yard London WC2		REV -
DRAWN BY WL		CHECKED BY -		SCALE 1:1250@A3
				DATE Aug. 2016