


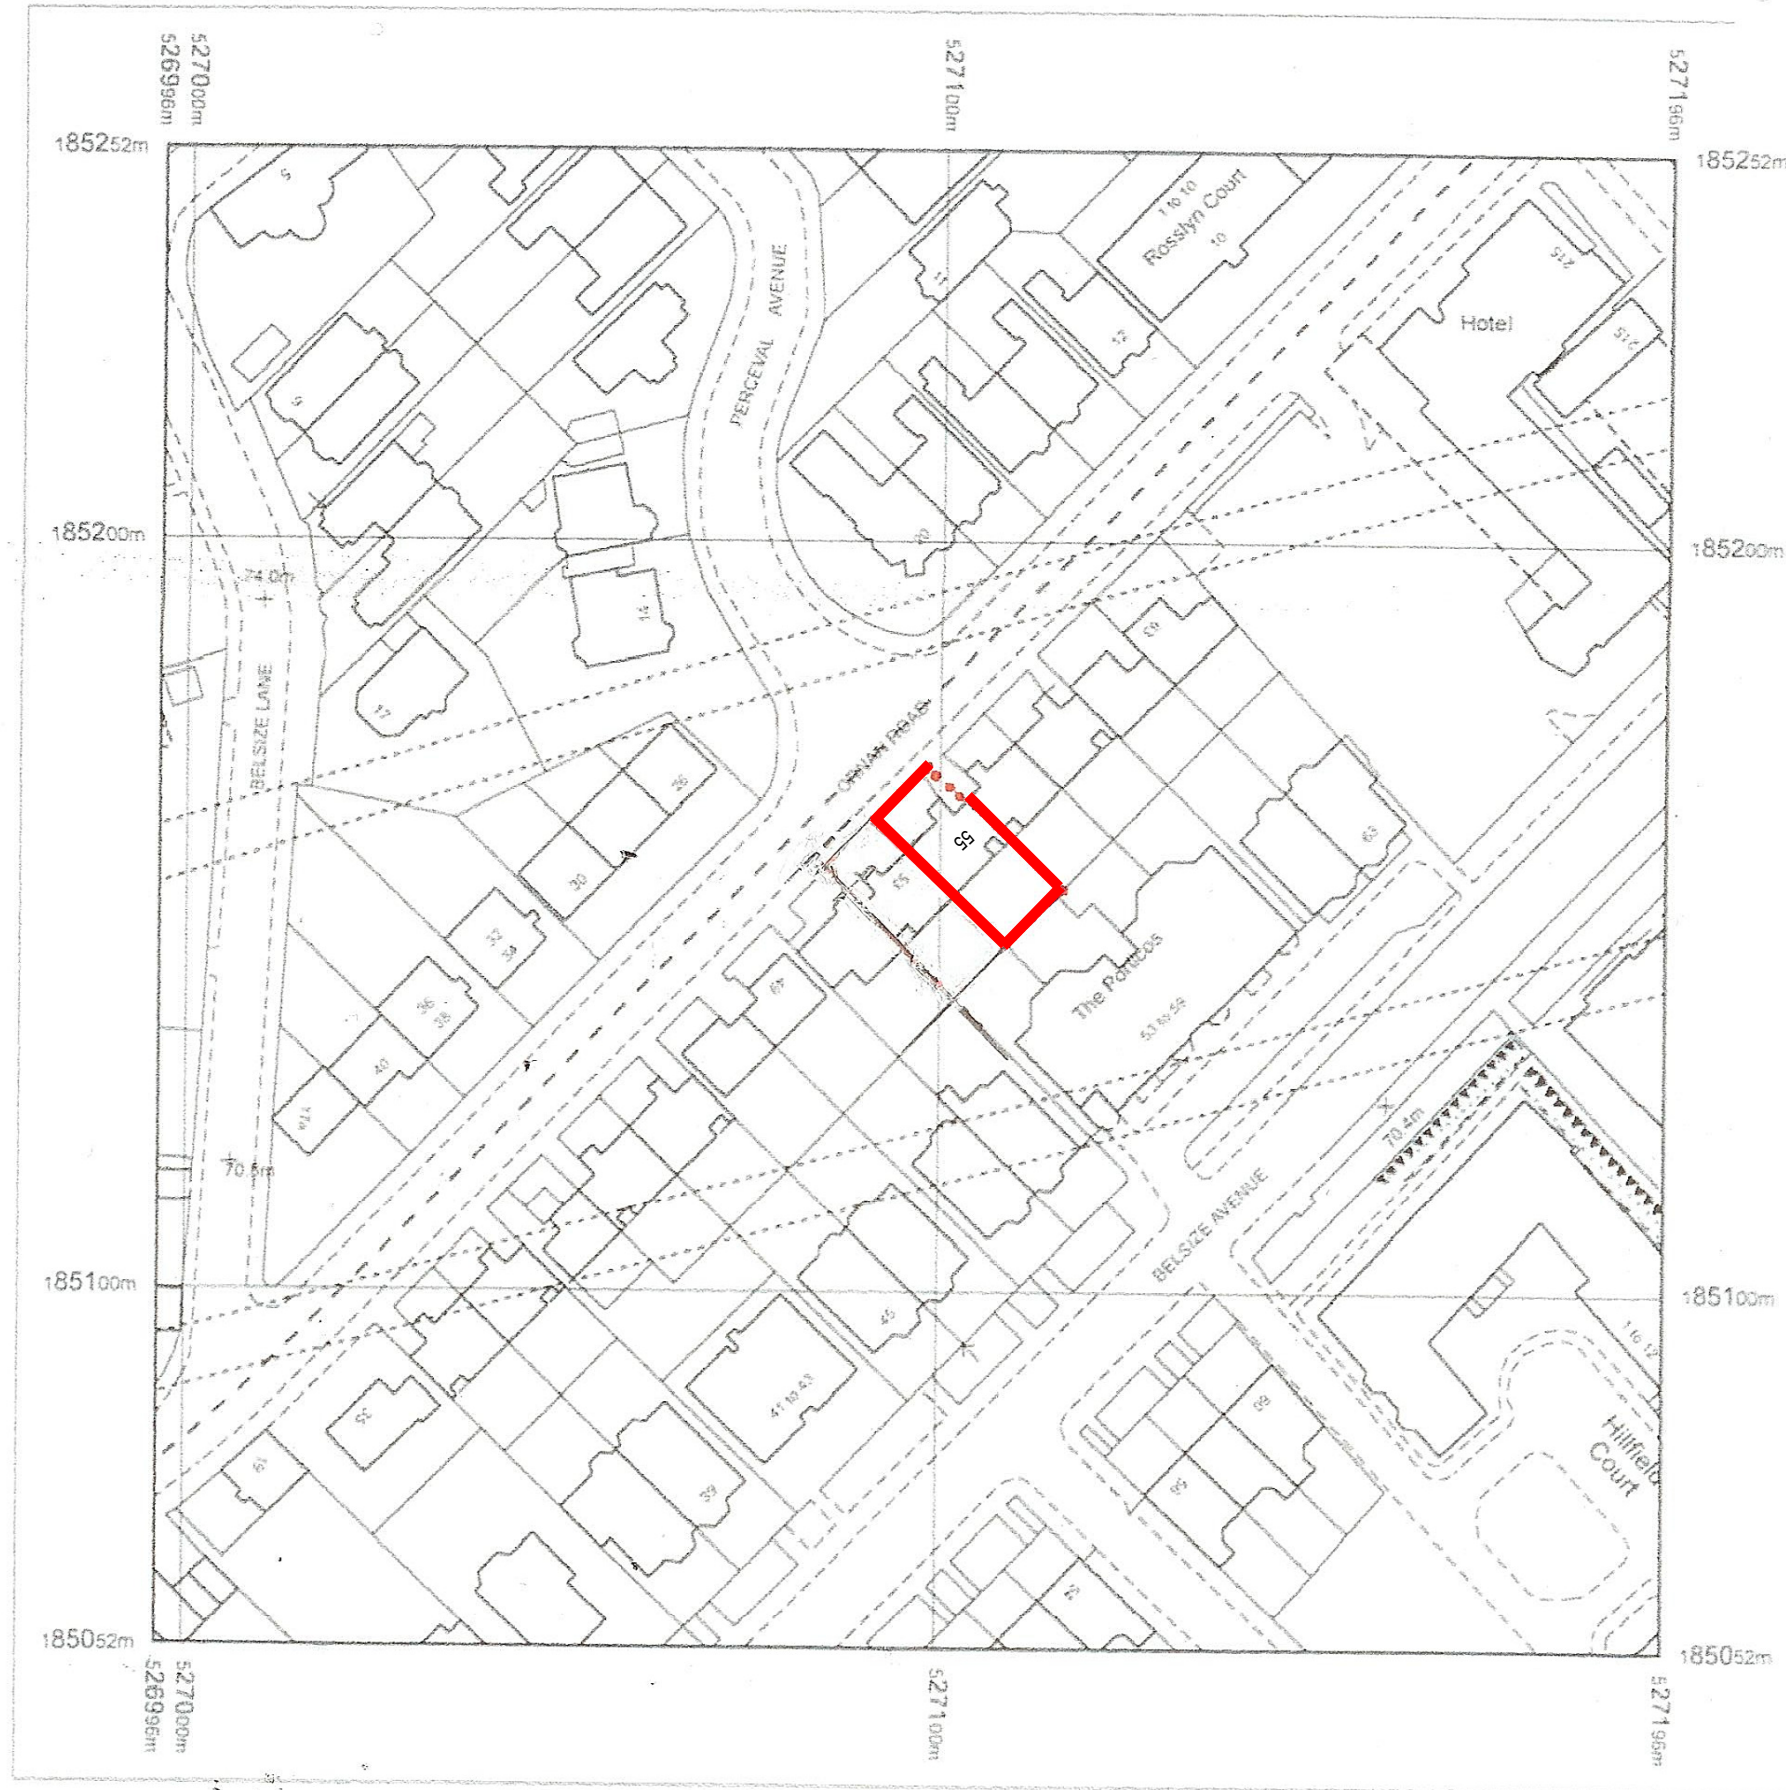

NEALE & NORDEN
CONSULTANTS

17 DARTMOUTH PARK AVENUE LONDON NW5 1JL
t 0207 813 4223 e- nordenroy@aol.com

LOCATION PLAN PLAN
AS EXISTING

NO.	DATE	DESCRIPTION
A		
B		
C		
D		

55 ORNAN ROAD

D0:


all dimensions to be verified on site

job no. 421/D02

scale 1:1250

date 30/11/2014

DRN: DP CHK:

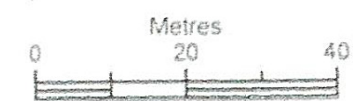

Scale 1:1250