



**GROUND FLOOR PLAN AS EXISTING**

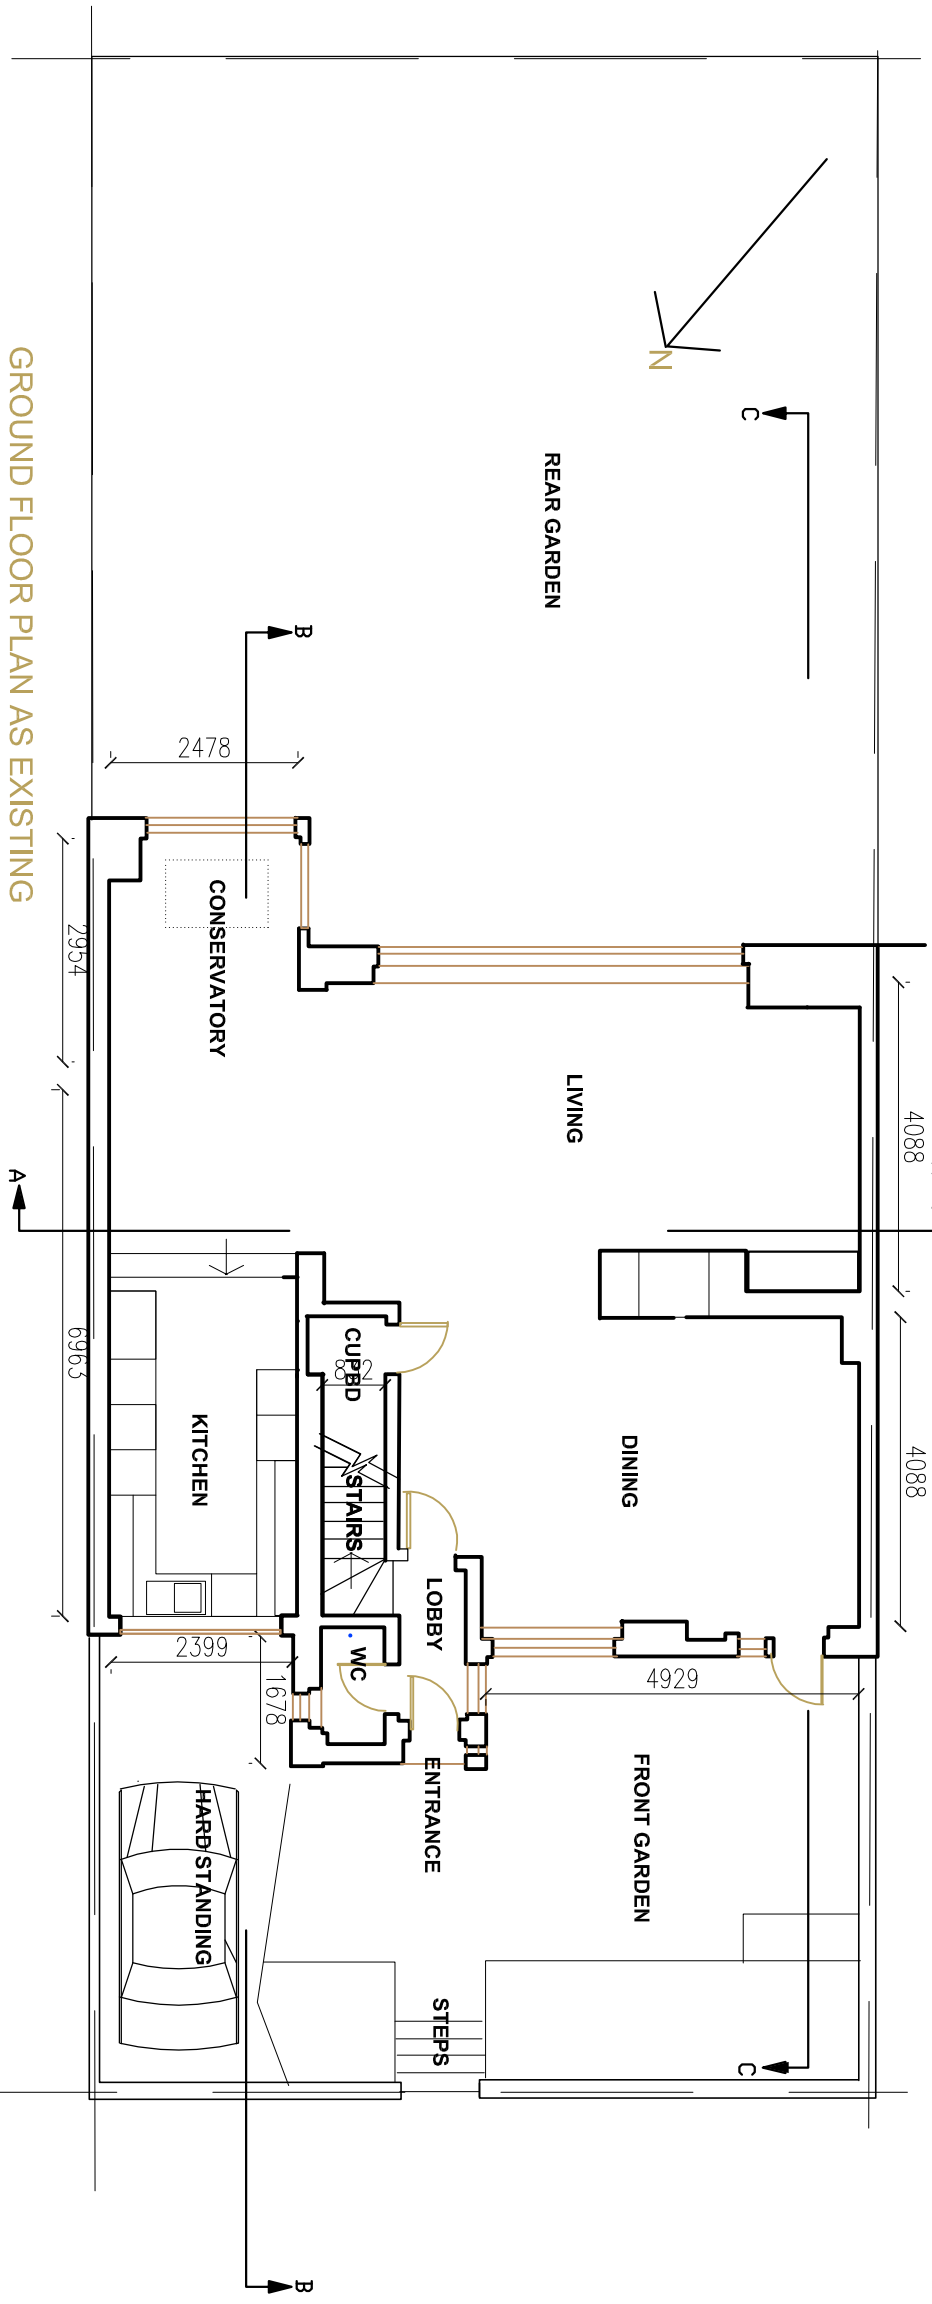

**FIRST FLOOR PLAN AS EXISTING**

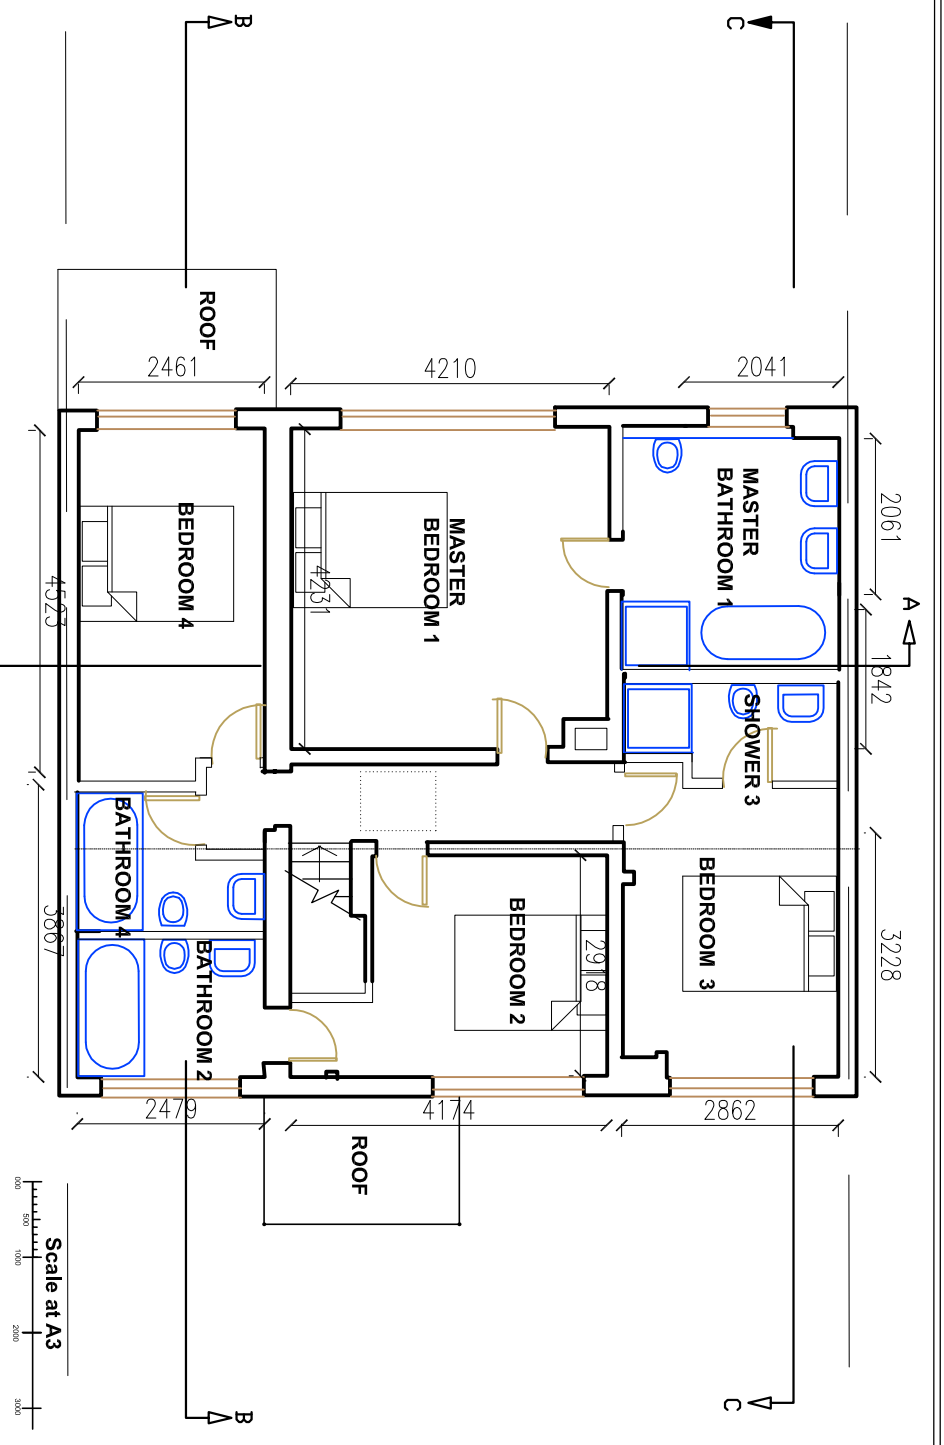

Scale at A3