



REV	DATE	DESCRIPTION
A		
B		
C		
D		

REV	DATE	DESCRIPTION
D03		
Scale	1:100	
date	02/08/2016	

GROUND FLOOR PLAN AS PROPOSED

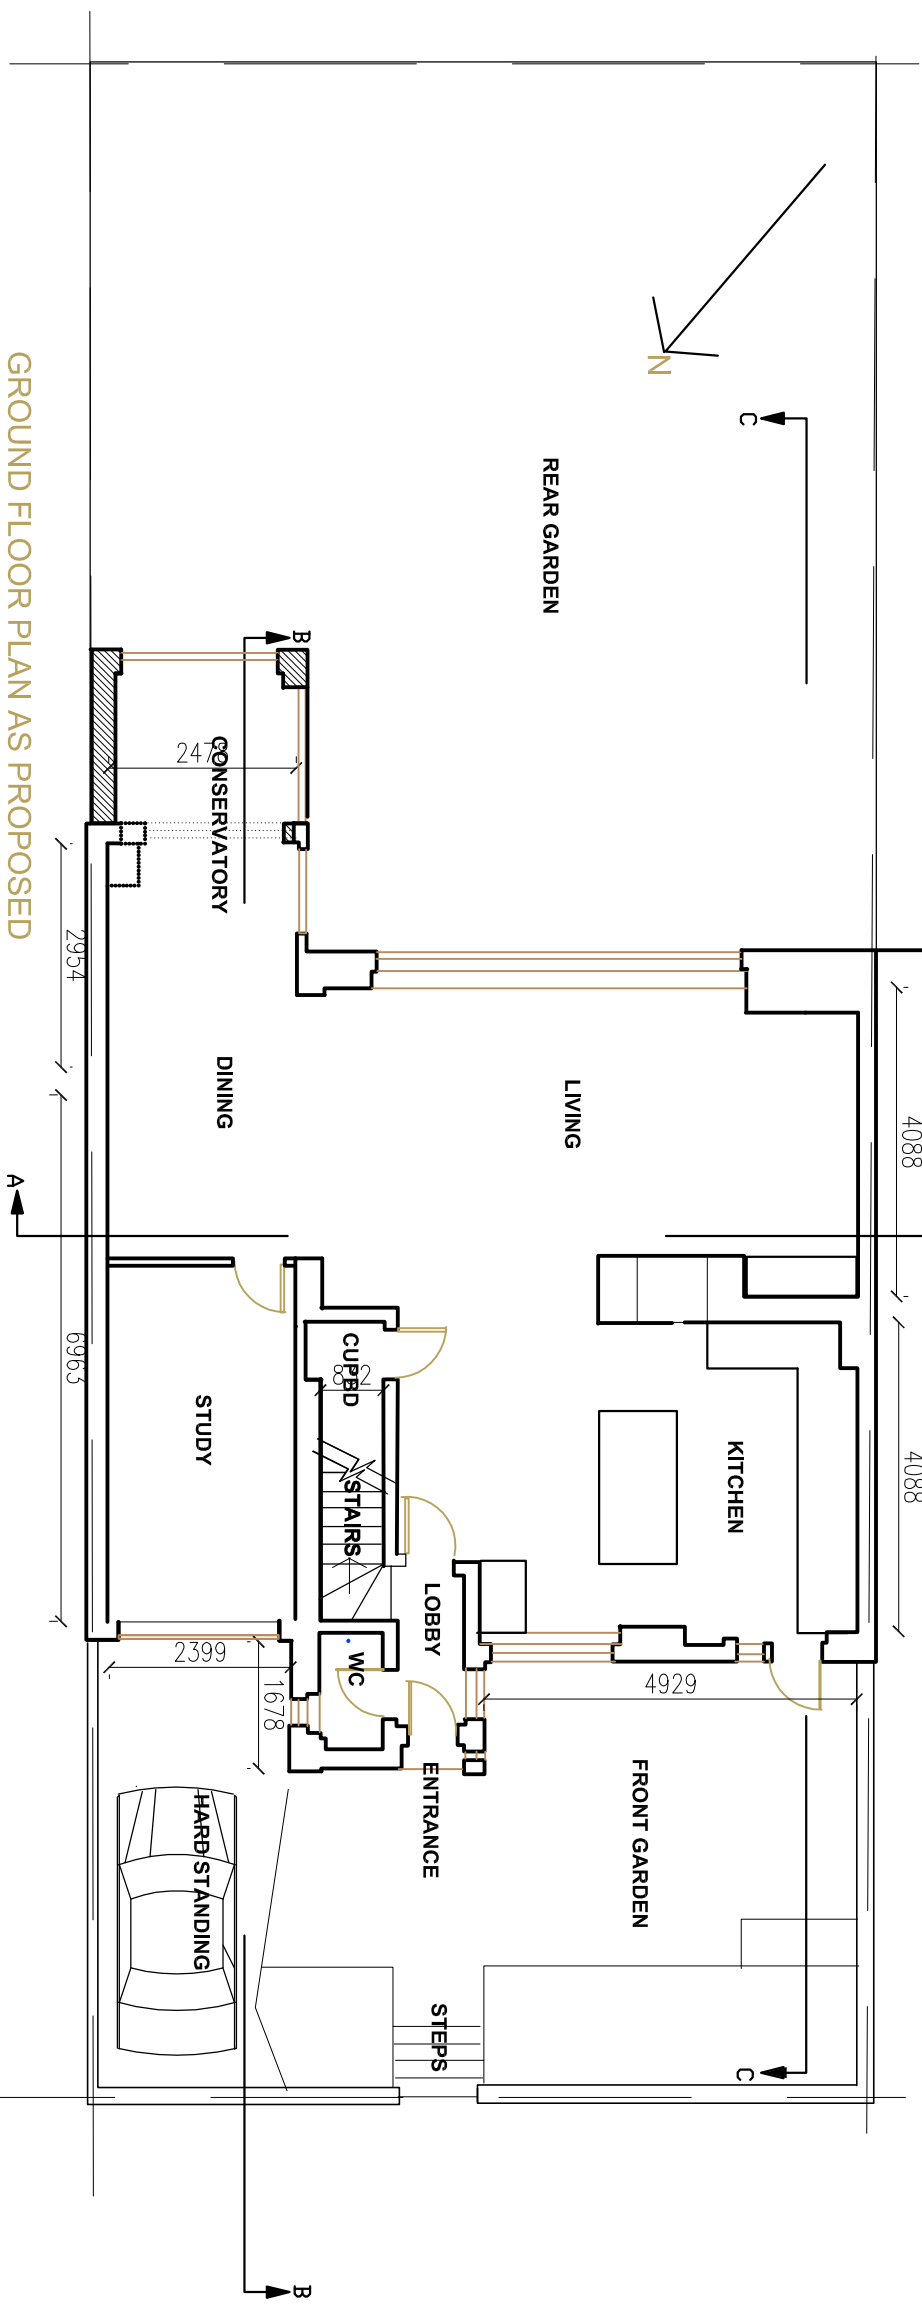

FIRST FLOOR PLAN AS PROPOSED

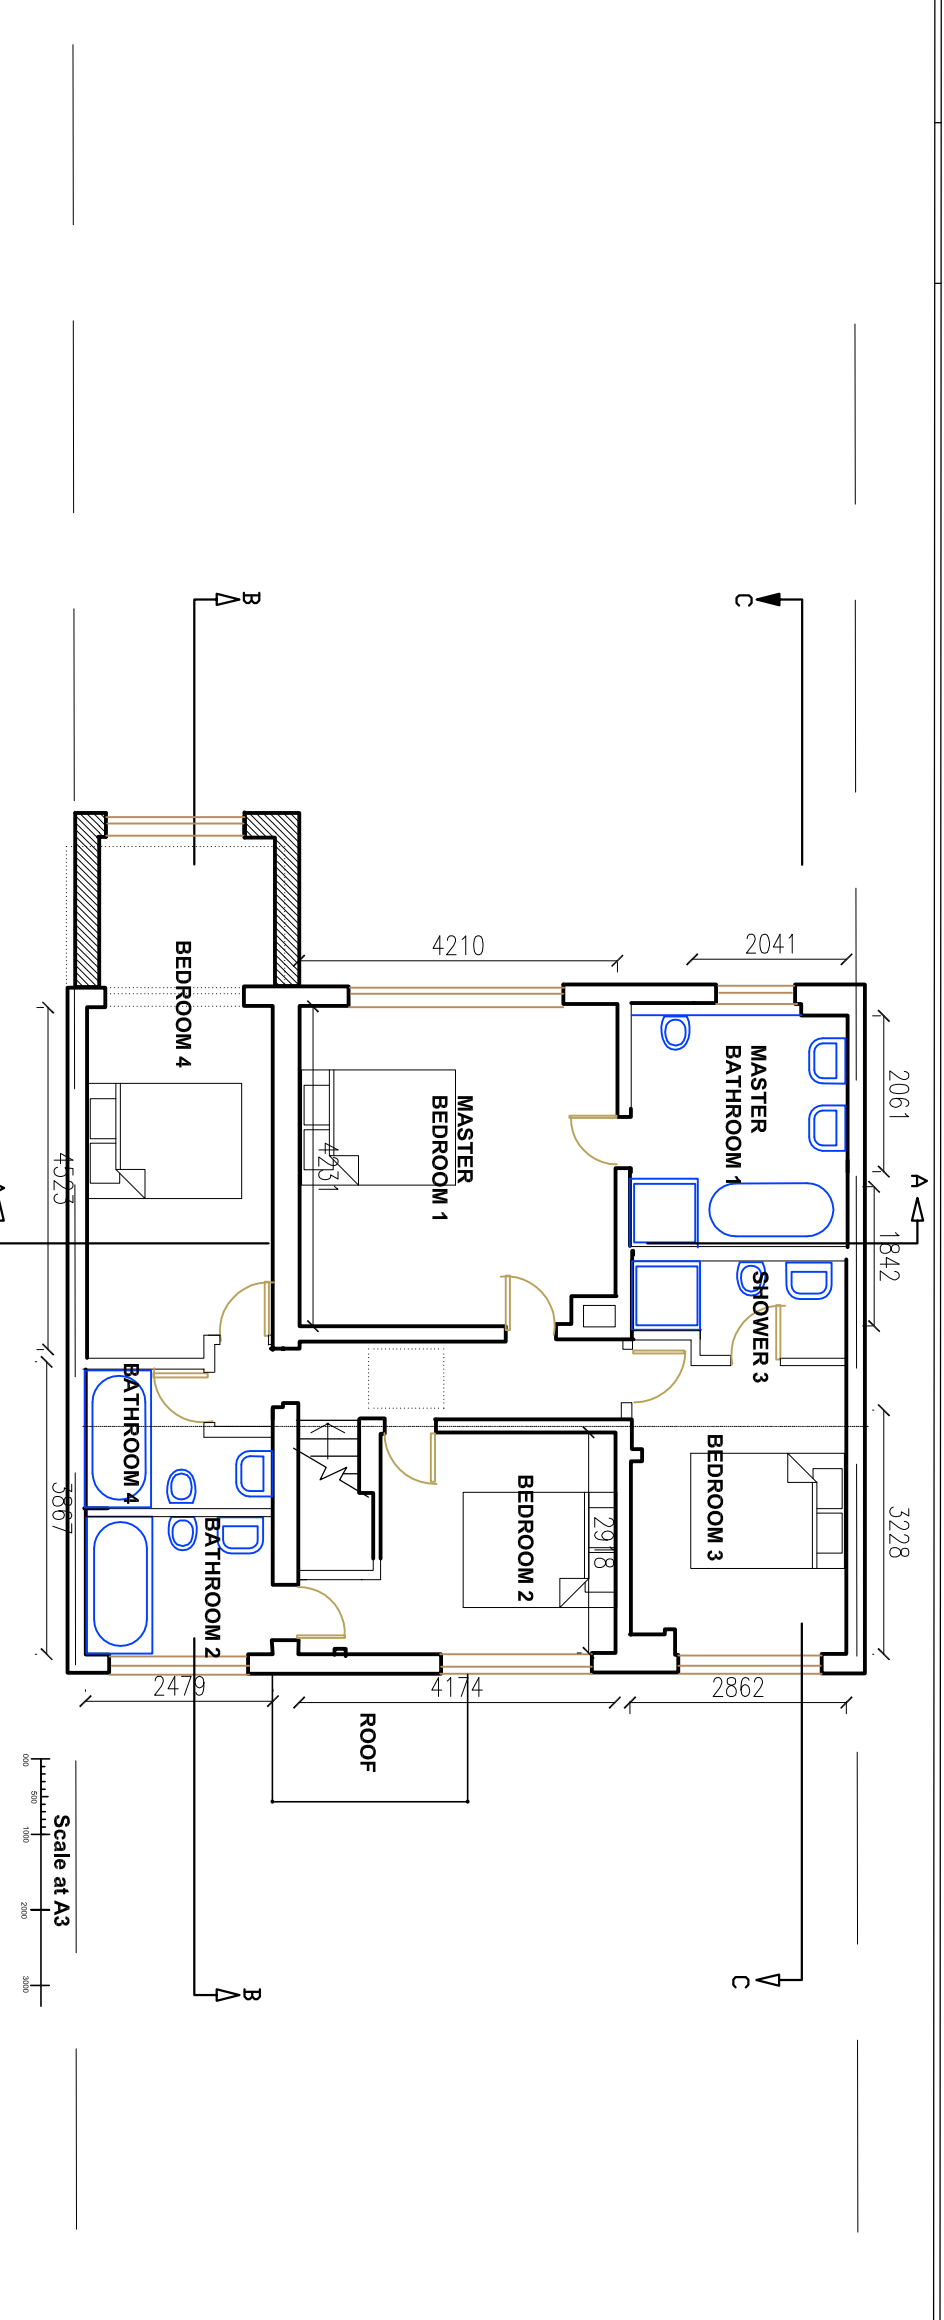

Scale at A3
0 500 1000 2000 3000