


SECTION I-I
S1.1

1:10 @ A1

1:20 @ A3

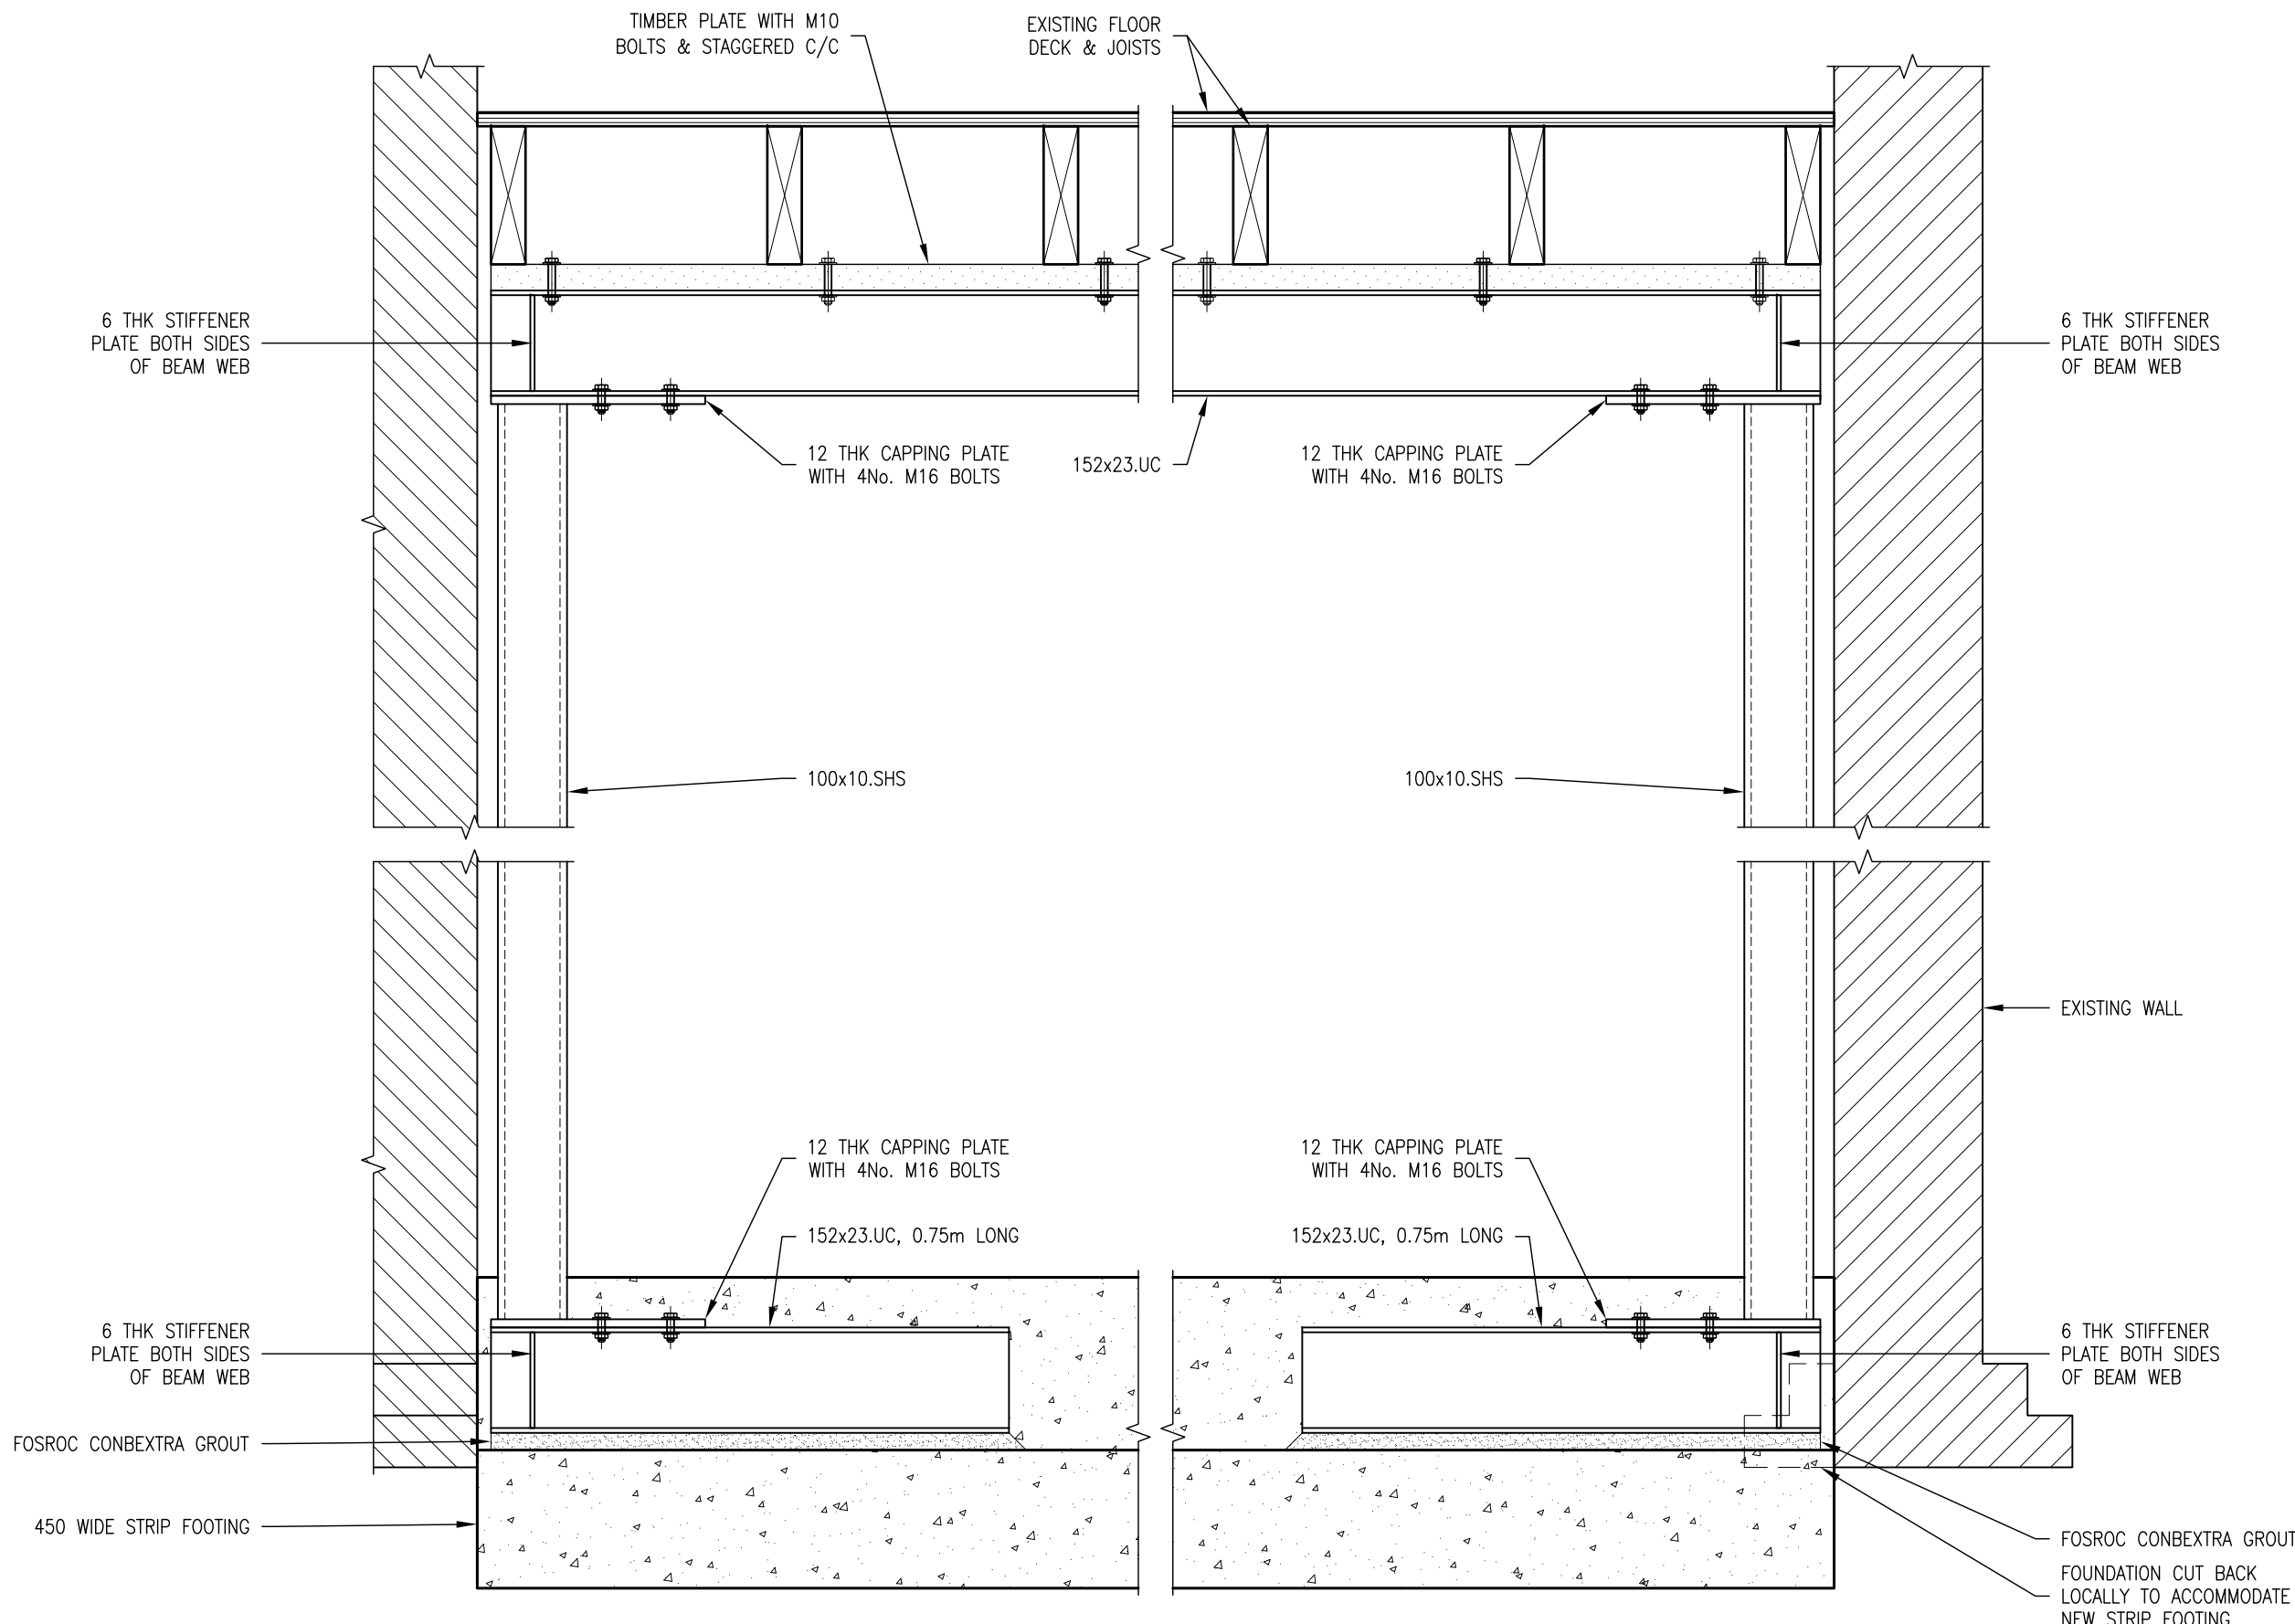

SECTION 2-2
S1.1

1:10 @ A1

1:20 @ A3

P1	30.03.16	PRELIMINARY ISSUE
Rev	DATE	AMENDMENTS