






Rear Elevation as Existing 1:50

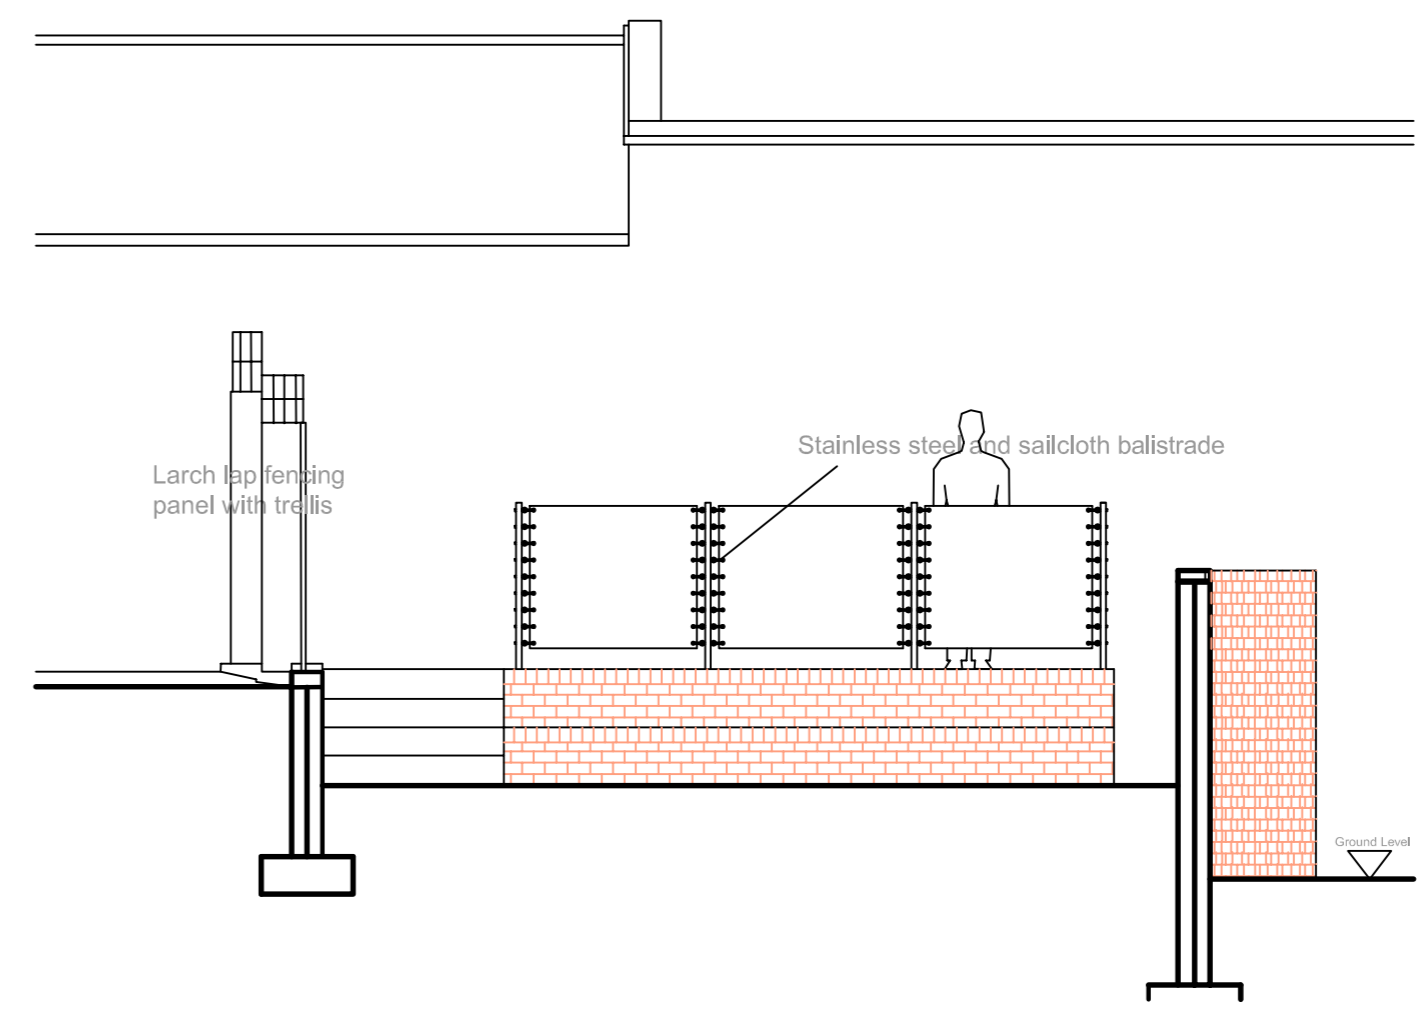


Section B-B as Existing 1:50

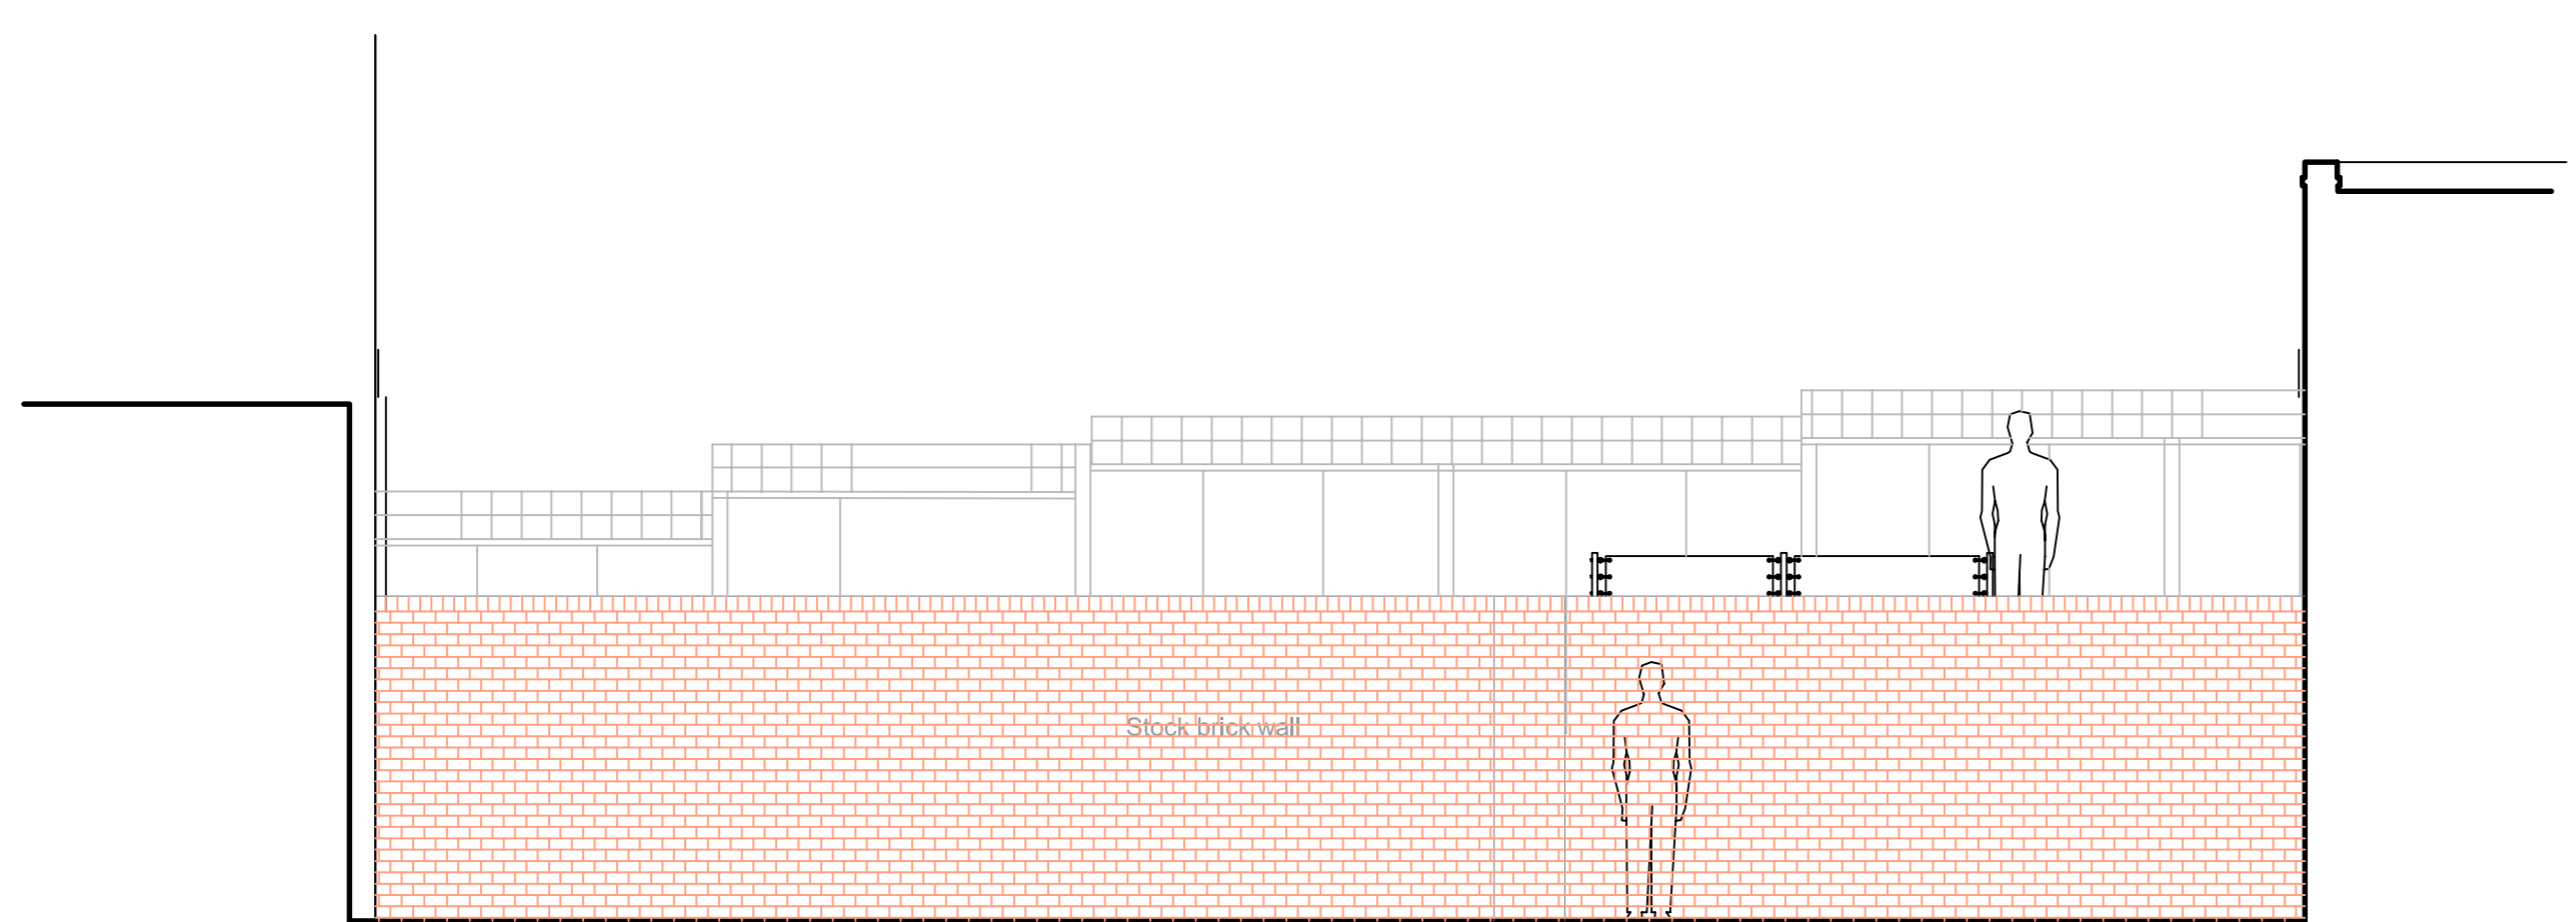

View from No 8 as Existing 1:50

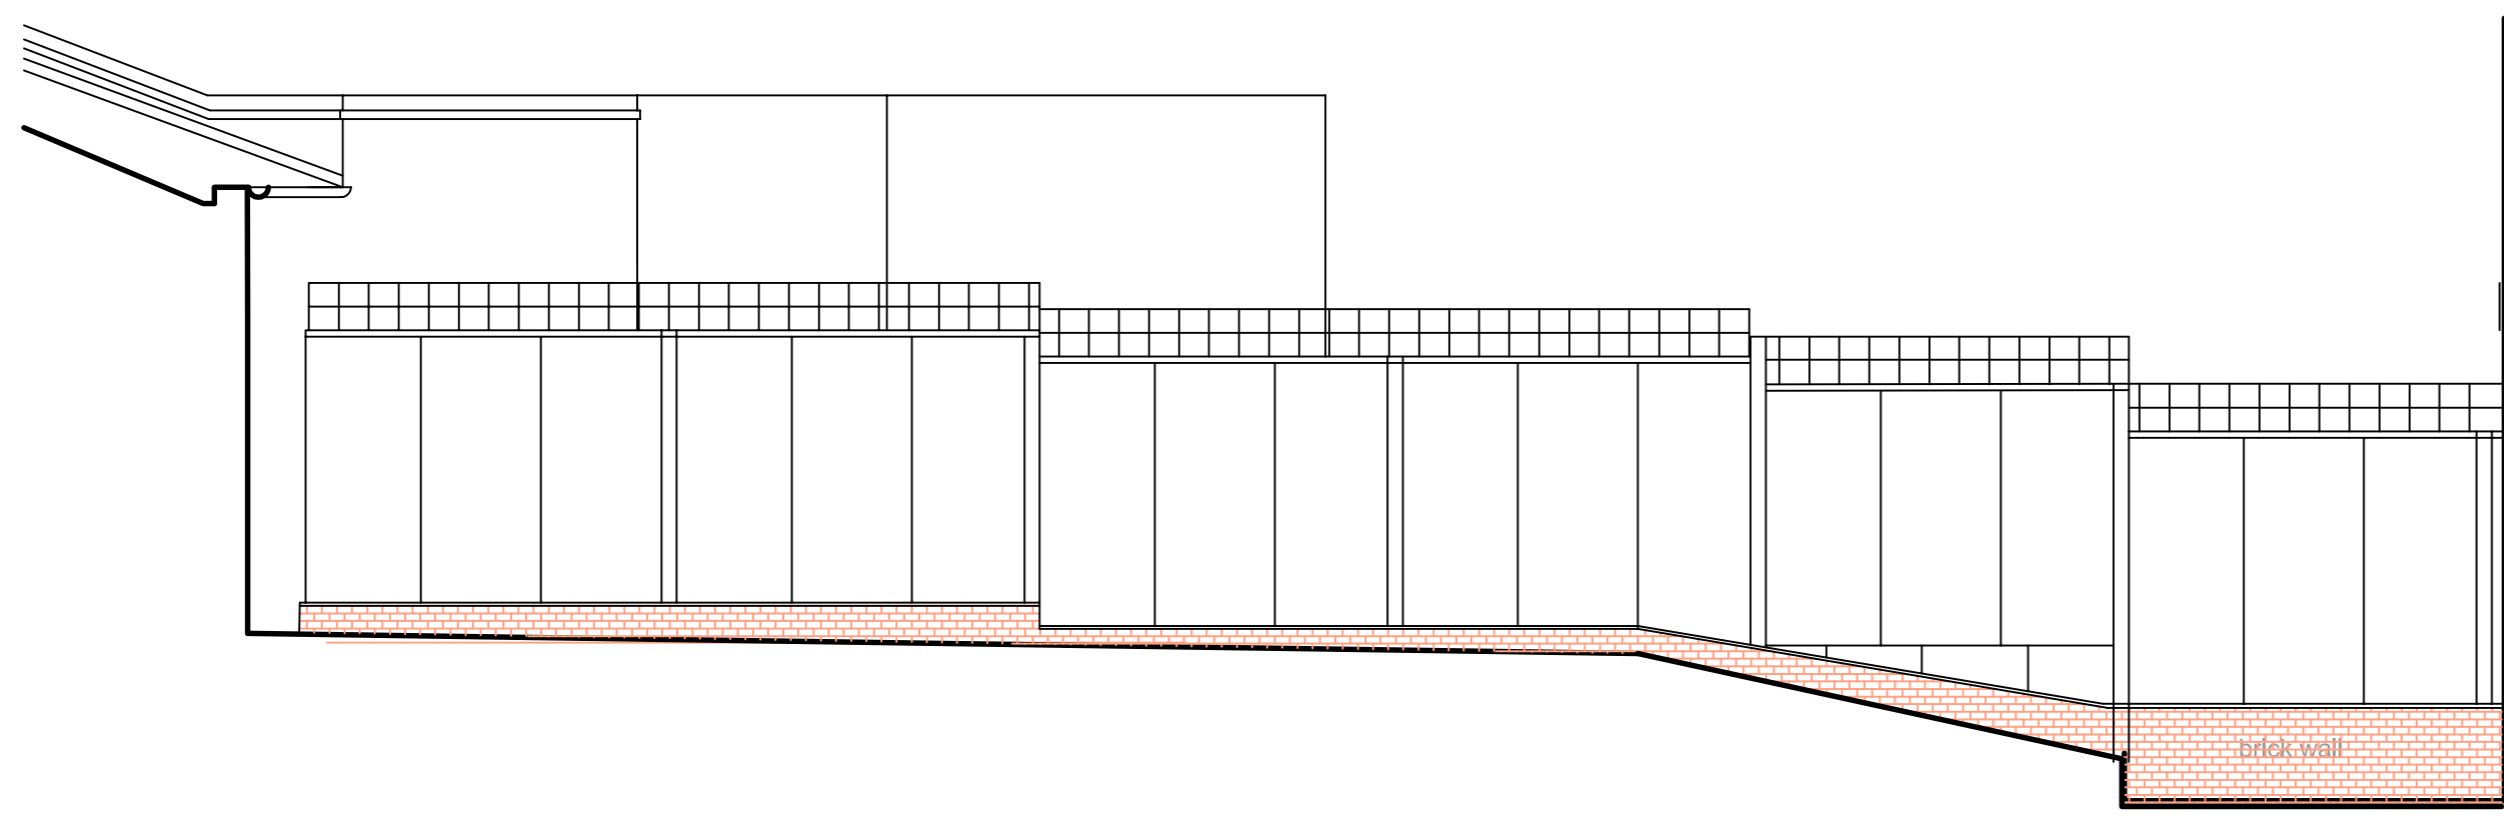

View from No 10 as Existing 1:50

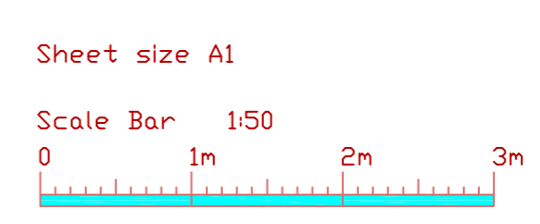

Rev A- Balustrade and people added. May 15

MDMA.
 E Cornwall Road
 Exeter
 Devon
 EX1 1BN
 Tel: 01392 844304
 Fax: 01392 844307
 email
 info@mdma.co.uk

Project	
Lower Ground Flat 9 St Georges Terrace	
Title	
Sections/Elevations as Existing	
Scale	Drawn
1:50	6/17/EJ/003
Date	Rev
Nov 14	A