


Gorse shrubs with slatted timber screen to ensure privacy to to habitable room windows

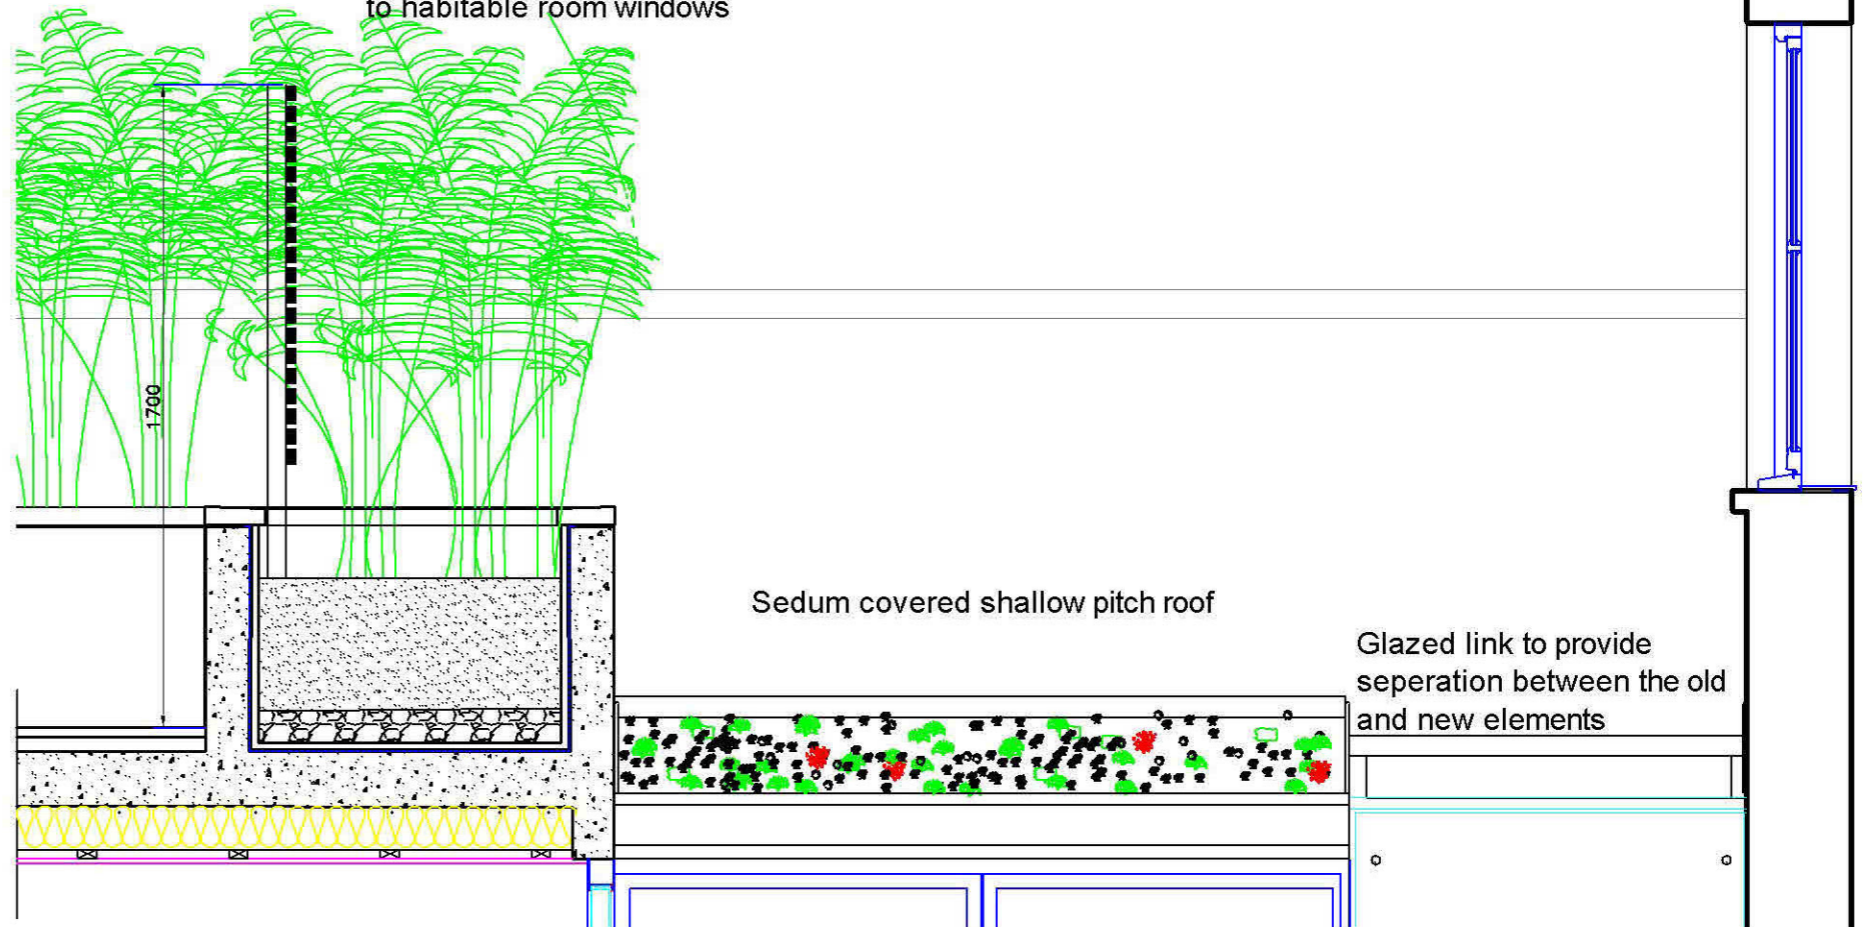

Section T-T Planter at house end to Upper Garden 1:20

MDMA.

6 Cromwell Road
 Teddington
 Middlesex
 TW11 9EH
 Tel 020 8943 3634
 Mob 07931516417
 email
 mike@mdmarchitects.co.uk

Project
 Lower Ground Flat
 9 St Georges Terrace

Title
 Planter to garden

Scale	1:50 1:20	Draw No	017(D)101
Date	Feb 15	Rev	