


Do not scale from this drawing  
All dimensions to be checked on site

Notes:




ELEVATION 6

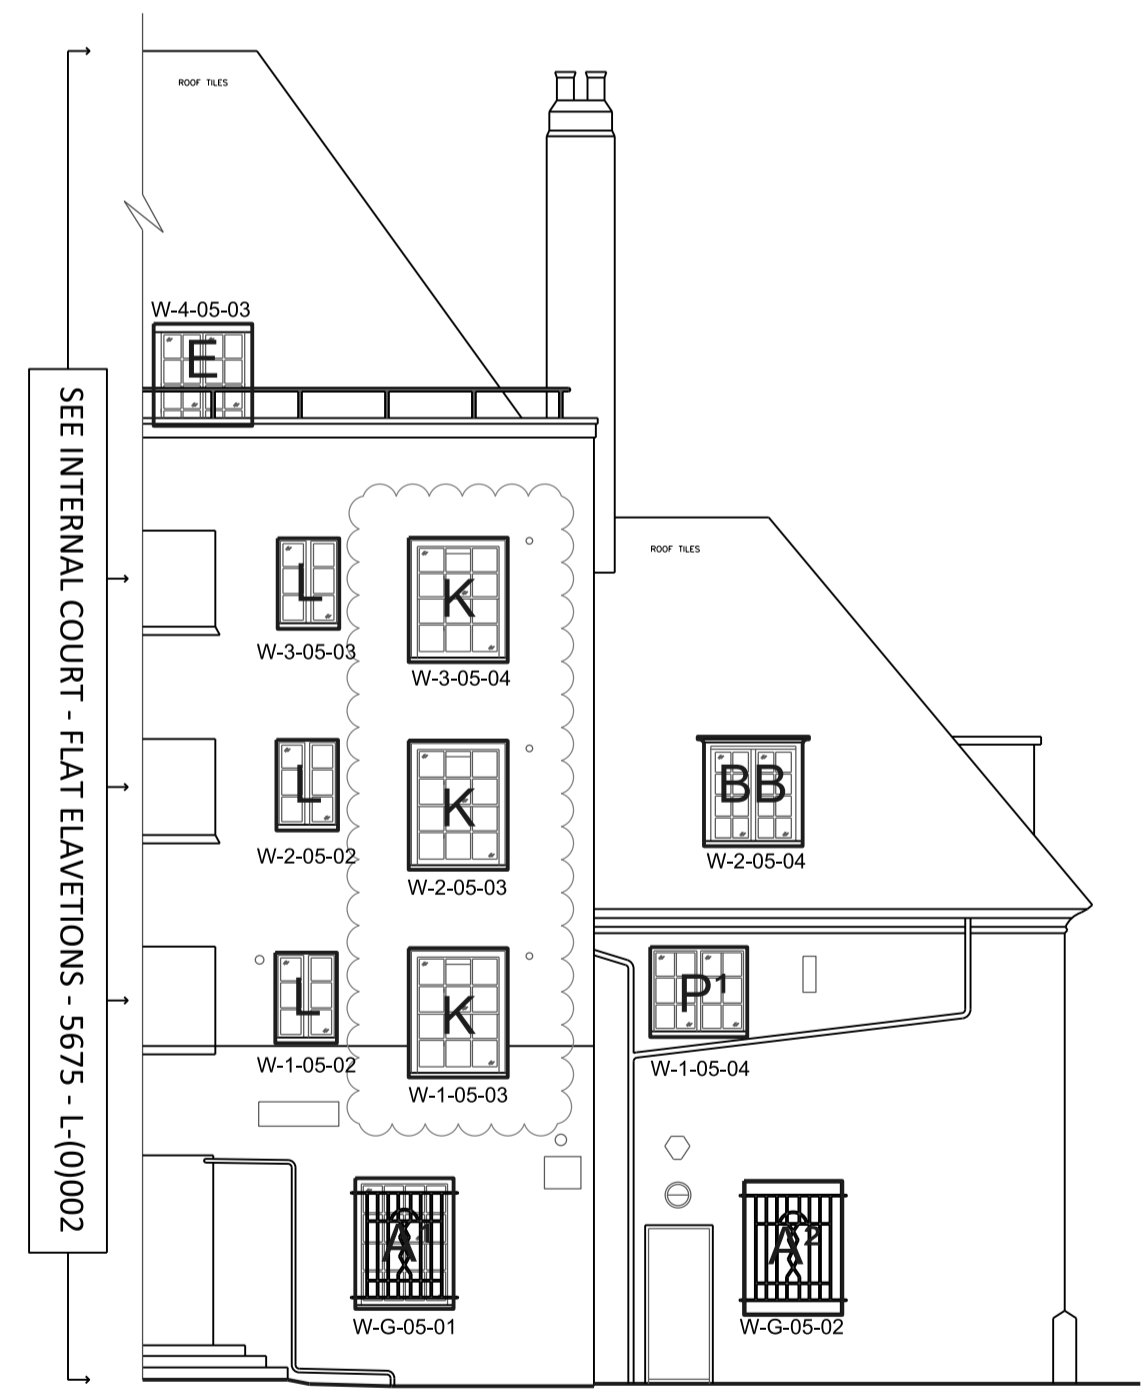

ELEVATION 5



ELEVATION 7

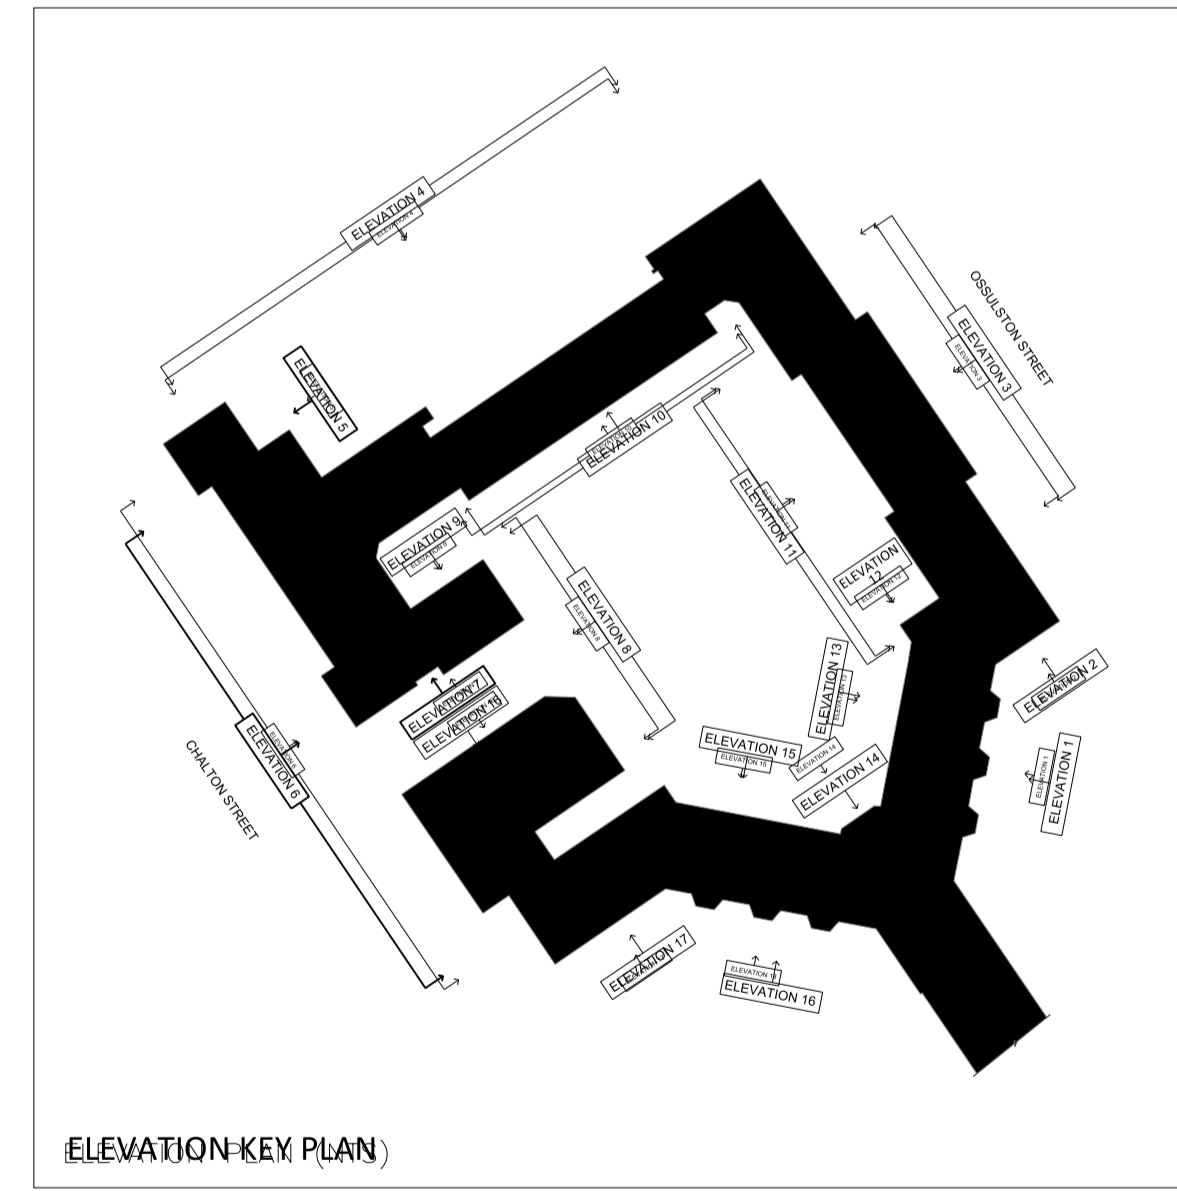

ELEVATION-KEY PLAN

Amendments:		
REV A - FIRST ISSUE		11.06.2015
REV A - TEXT TO KEY PLAN REVISED		18.06.2015
REV B - TYPE K OMITTED, NOW TYPE A		13.03.2016
REV C - PLANNING ISSUE		18.01.2016
REV D - TYPE K REINSTATED, PLANNING ISSUE		04.07.2016

Drawing type:  
PLANNING

Client:  
L. B. CAMDEN

Project:  
LEVITA HOUSE - PHASE TWO

Title:  
WINDOW IDENTIFICATION DRAWING  
ELEVATIONS 5, 6 and 7

Scale: 1:100 @ A1 Date: 14/04/2015

Drawn: JMA Checked: SB

Drg.no: 5675 - L-(0)004 Rev: D

Heritage Surveys  
Limited  
Heritage Surveys Limited  
20 Hanover Square  
London  
W1S 1JY  
www.heritage-surveys.com