



Do not scale from this drawing
All dimensions to be checked on site


Notes:

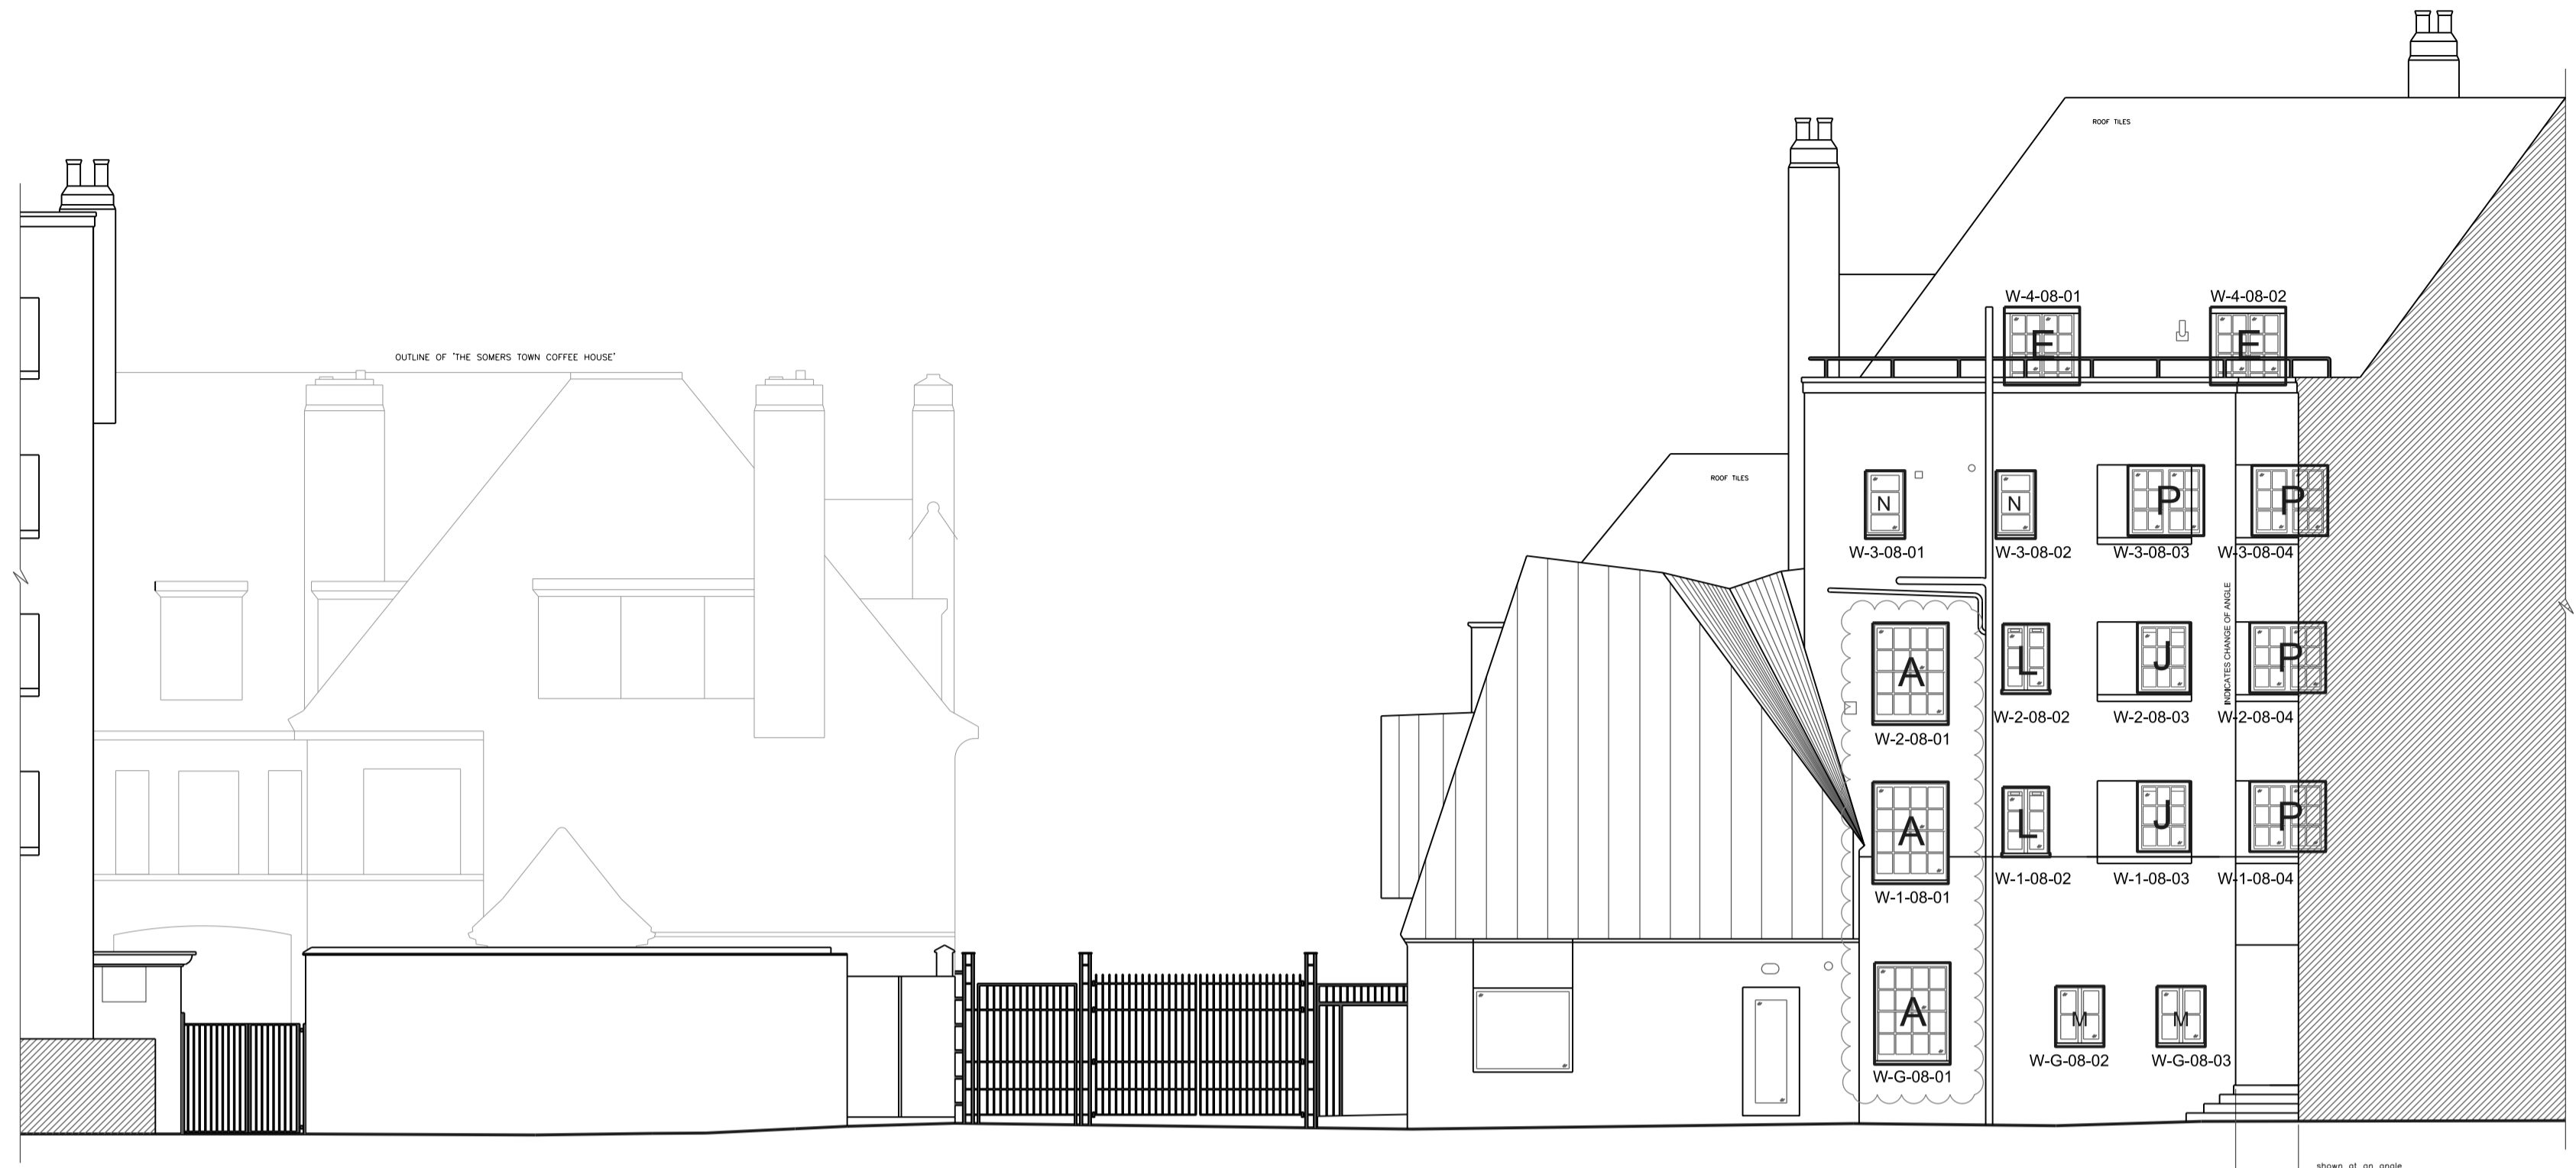

ELEVATION 8

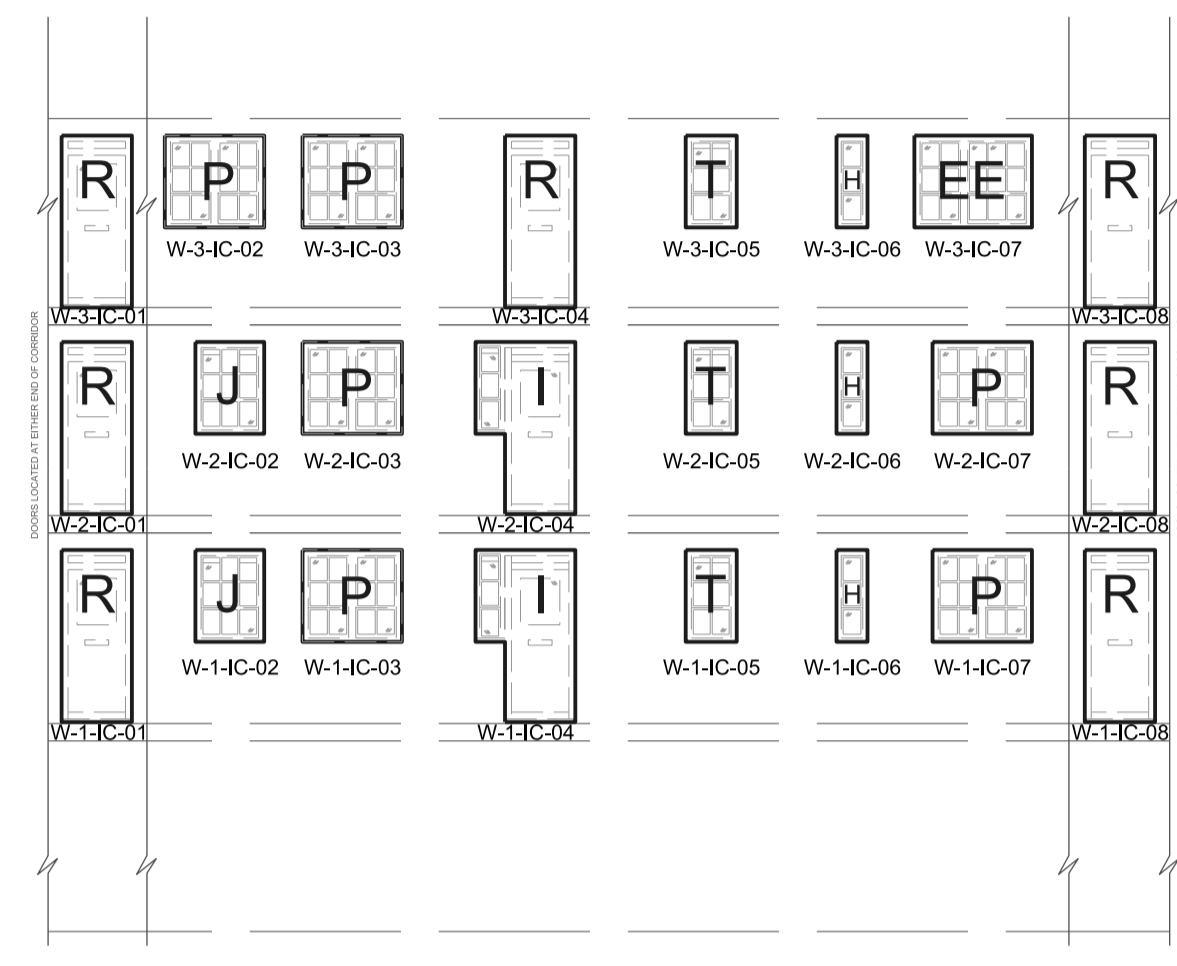


INTERNAL COURT - FLAT ELEVATIONS

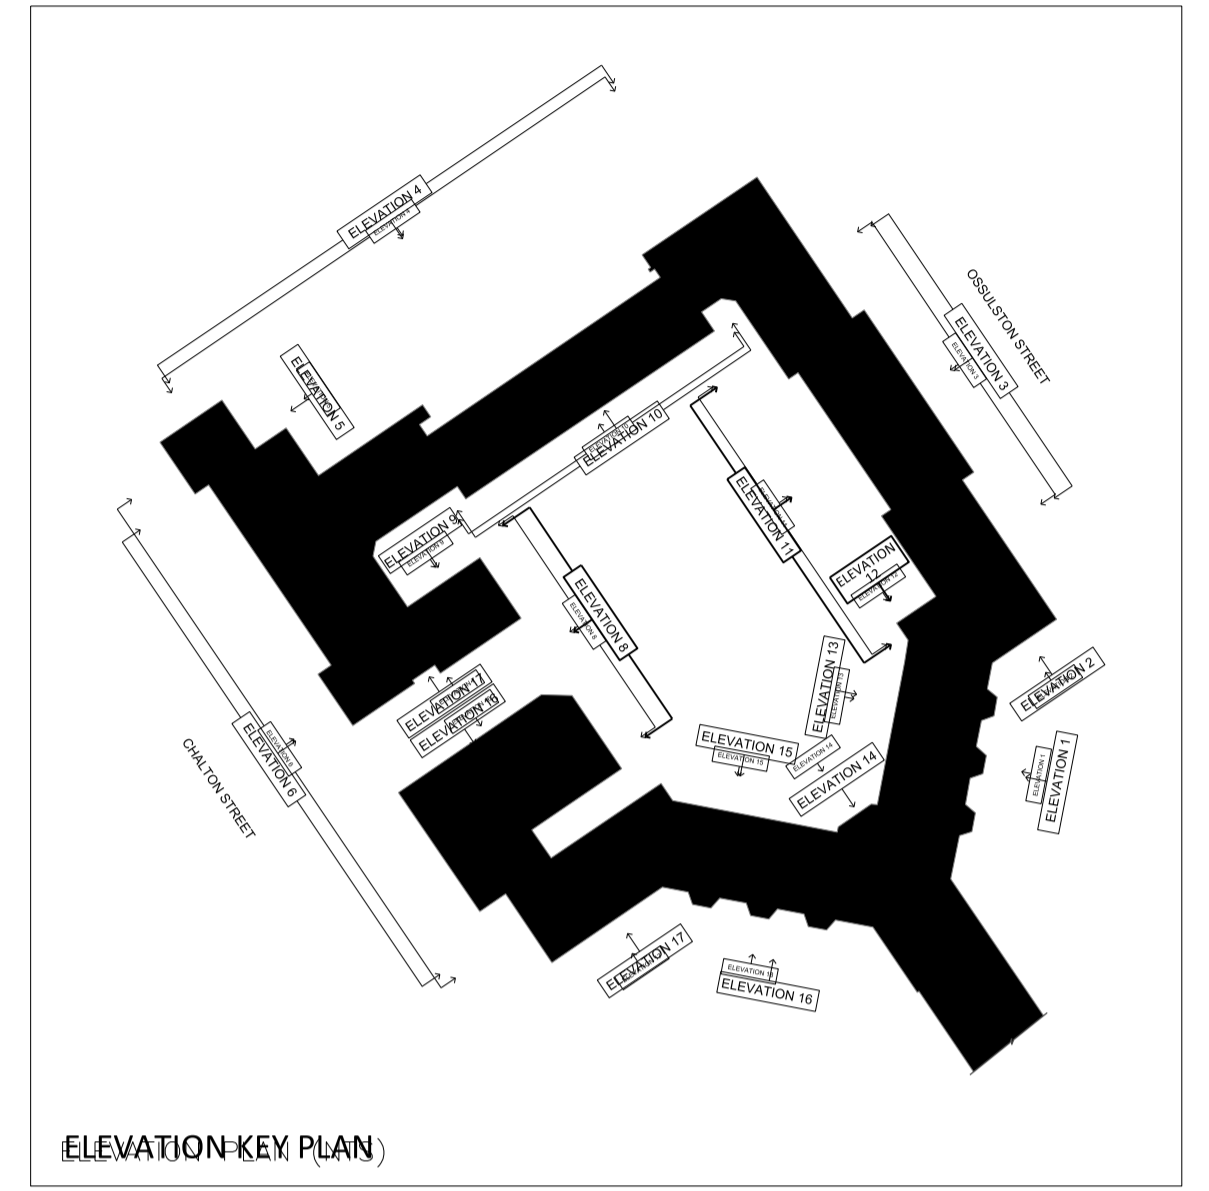

ELEVATION-KEY PLAN



ELEVATION 11

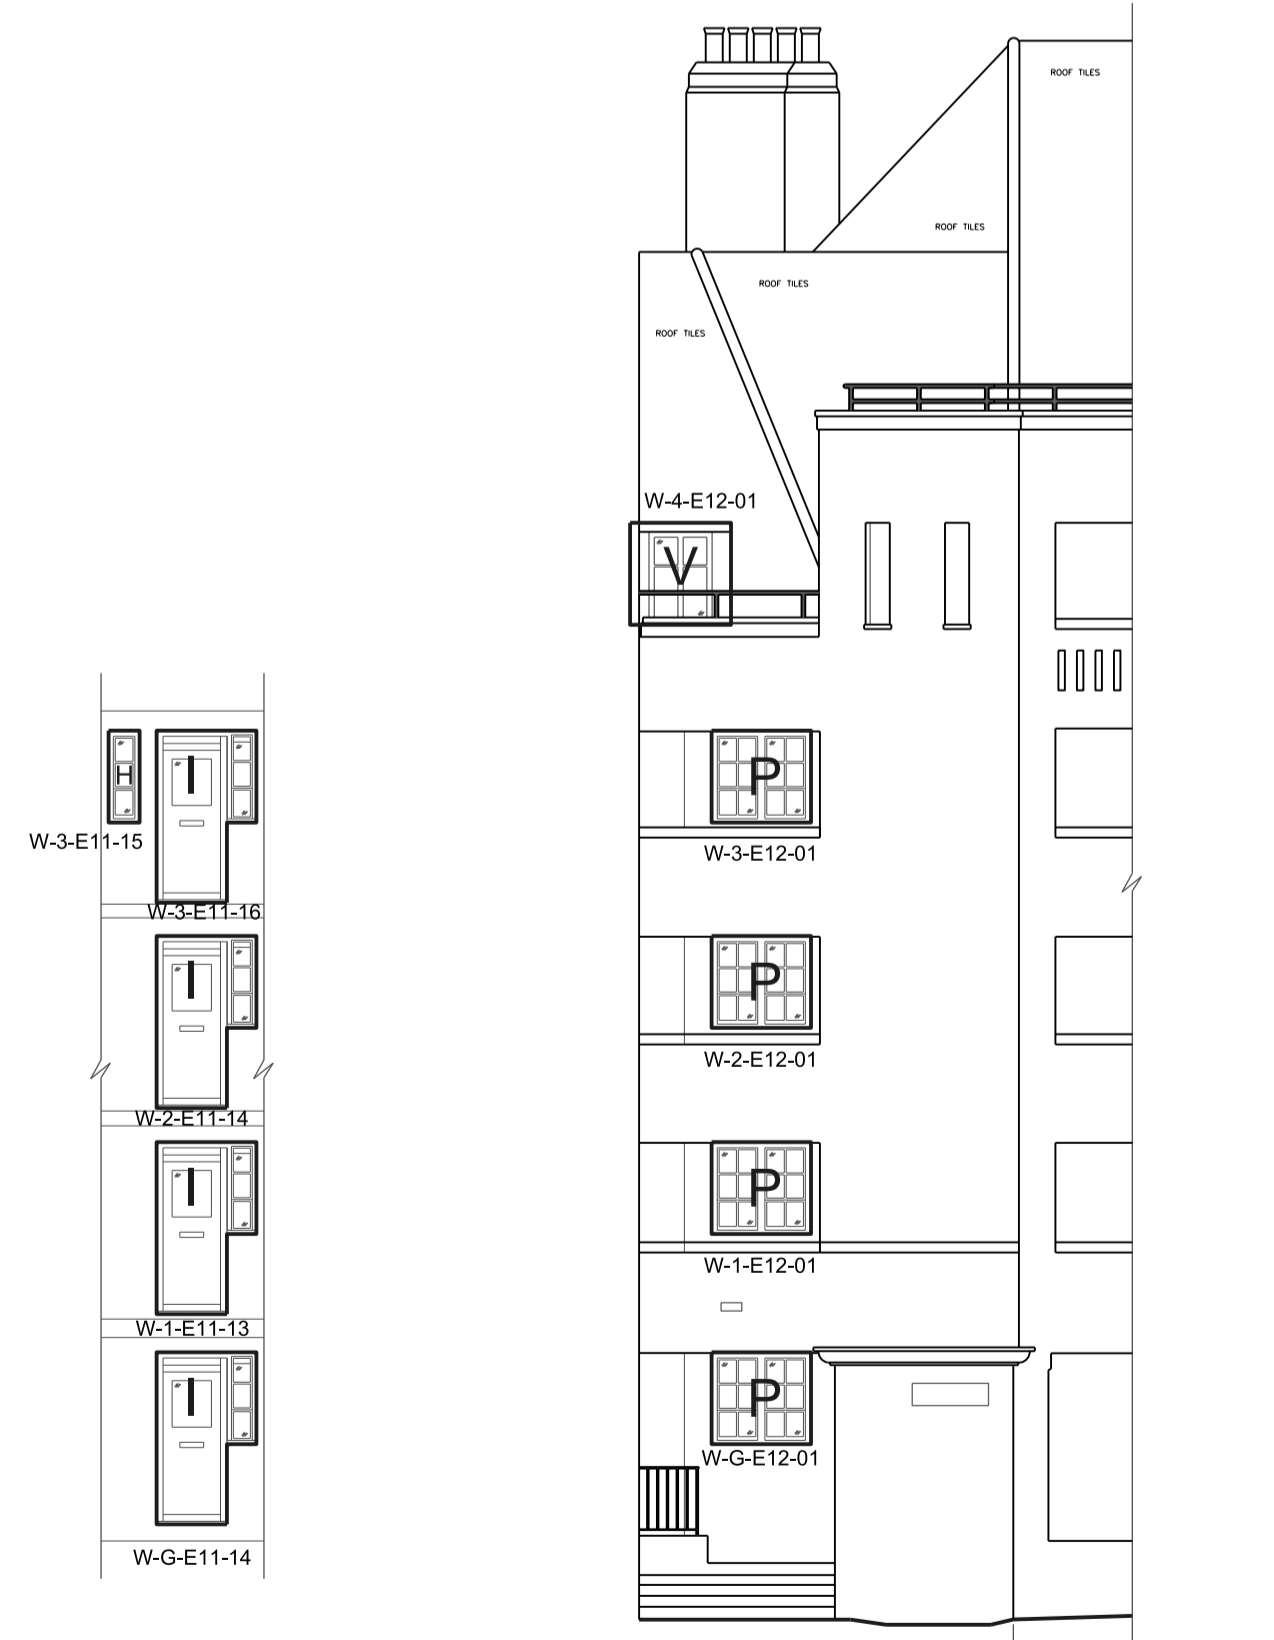

SPLAY ELEVATION

ELEVATION 12

WINDOW IDENTIFICATION DRAWING

SCALE 1: 100 @ A1 / 1:200 @ A3

Amendments:	
REV A: FIRST ISSUE	11.06.2015
REV B: TITLED TO KEY PLAN REVISED	18.02.2015
REV C: TYPE K OMITTED, NOW TYPE A	13.03.2016
REV D: PLANNING ISSUE	18.01.2016
REV E: TYPE K REINSTATED: PLANNING ISSUE	04.07.2016

Drawing type:
PLANNING

Client:
L. B. CAMDEN

Project:
LEVITA HOUSE - PHASE TWO

Title:
WINDOW IDENTIFICATION DRAWING
ELEVATIONS 8, 11 and 12

Scale: 1:100 @ A1 Date: 14/04/2015

Drawn: JMA Checked: SB

Drg.no: 5675 - L-(0)002 Rev: D

Heritage Surveys Limited
20 Hanover Square
London
W1S 1JY
www.heritage-surveys.com