


NOTE: VENT POSITIONS SHOWN APPROXIMATE ONLY

Do not scale from this drawing
All dimensions to be checked on site



ELEVATION 10

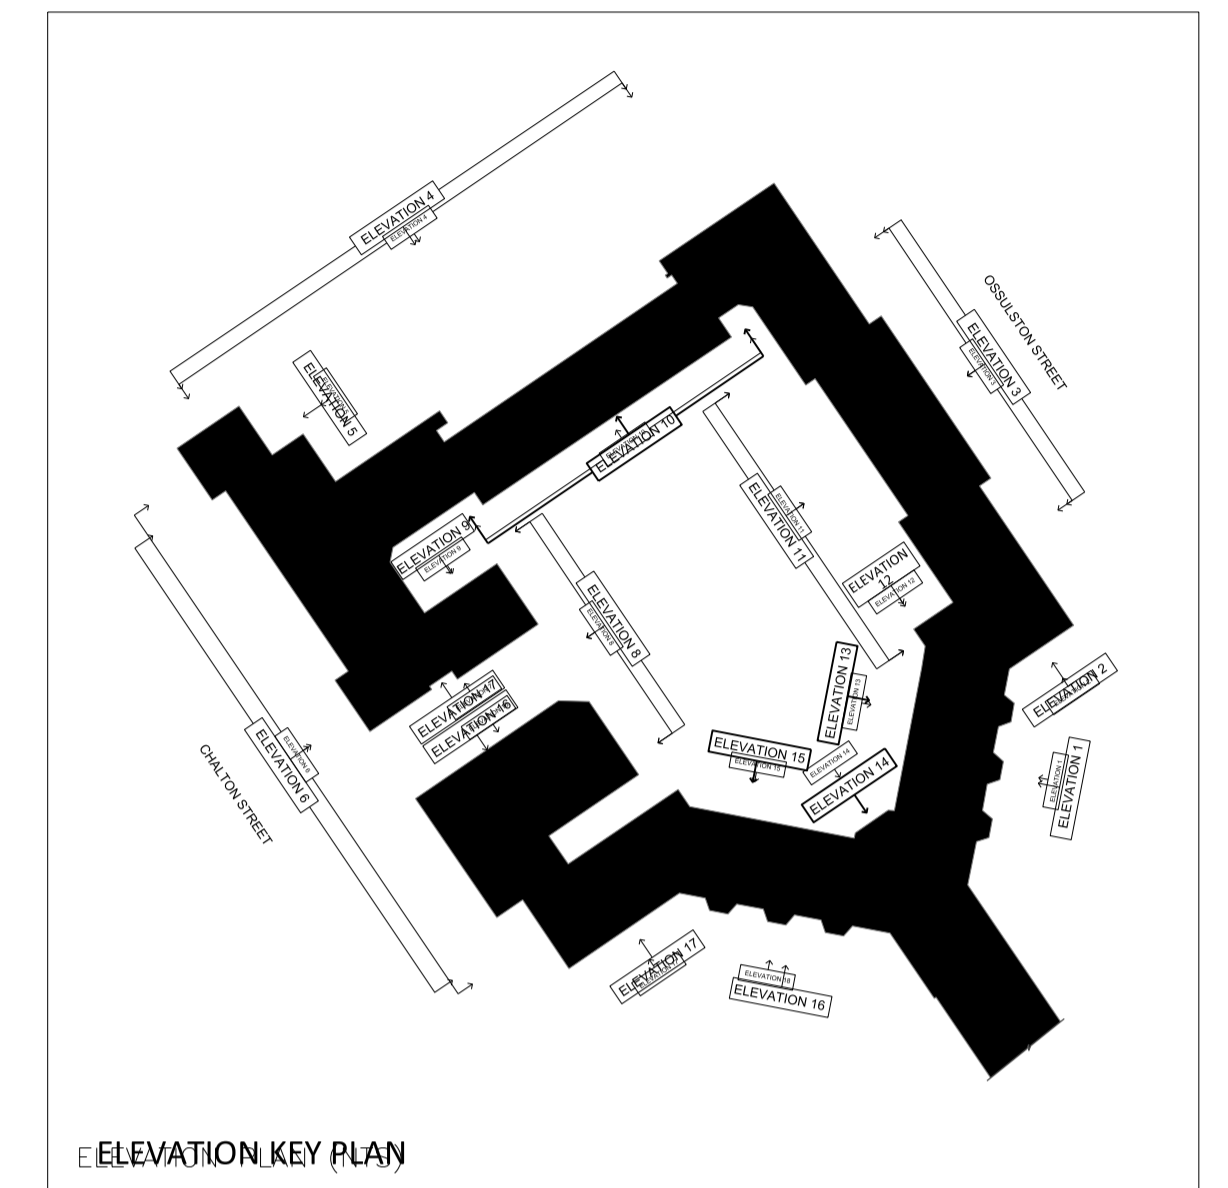

ELEVATION KEY PLAN

REFER TO DRAWING 5365-L(0)009



ELEVATION 13

ELEVATION 14

ELEVATION 15

WINDOW IDENTIFICATION DRAWING

SCALE 1: 100 @ A1 / 1:200 @ A3

Amendments:	
REV A - FIRST ISSUE	13.06.2015
REV A - TEXT TO KEY PLAN REVISED	18.08.2015
REV B - TYPE K OMITTED- NOW TYPE A	13.01.2016
REV D - PLANNING ISSUE	18.01.2016
REV E - TYPE K REINSTATED. PLANNING ISSUE.	04.07.2016

Drawing type:
PLANNING

Client:
L. B. CAMDEN

Project:
LEVITA HOUSE - PHASE TWO

Title:
WINDOW IDENTIFICATION DRAWING
ELEVATIONS 10, 13, 14 and 15

Scale: 1:100 @ A1 Date: 14/04/2015

Drawn: JMA Checked: SB

Drg.no: 5675 - L(0)001 Rev: E

Heritage Surveys
Limited

Heritage Surveys Limited
20 Hanover Square
London
W1S 1JY

www.heritage-surveys.com