

WINDOW DETAILS

SCALE 1:10 @ A3

PROPOSED WINDOW
TYPE B
3 X SLIDING SASH

Do not scale from this drawing
All dimensions to be checked on site

Notes:
- Double glazed units with white spacers bars and decorative astragal fixed over.

Amendments:
Rev #. First Issue. 2016-07-20

Drawing type:

Client:
L. B. CAMDEN

Project:
LEVITA HOUSE

Title:
PROPOSED WINDOW TYPE B




Scale: 1:10@A3 Date: 18/07/2016

Drawn: JMA Checked: SB

Drg.no: 5675-A(31) TYPE B PROPOSED Rev: #

Heritage Surveys Ltd.

Heritage Surveys Limited
20 Hanover Square
London
W1S 1JY
www.heritage-surveys.com

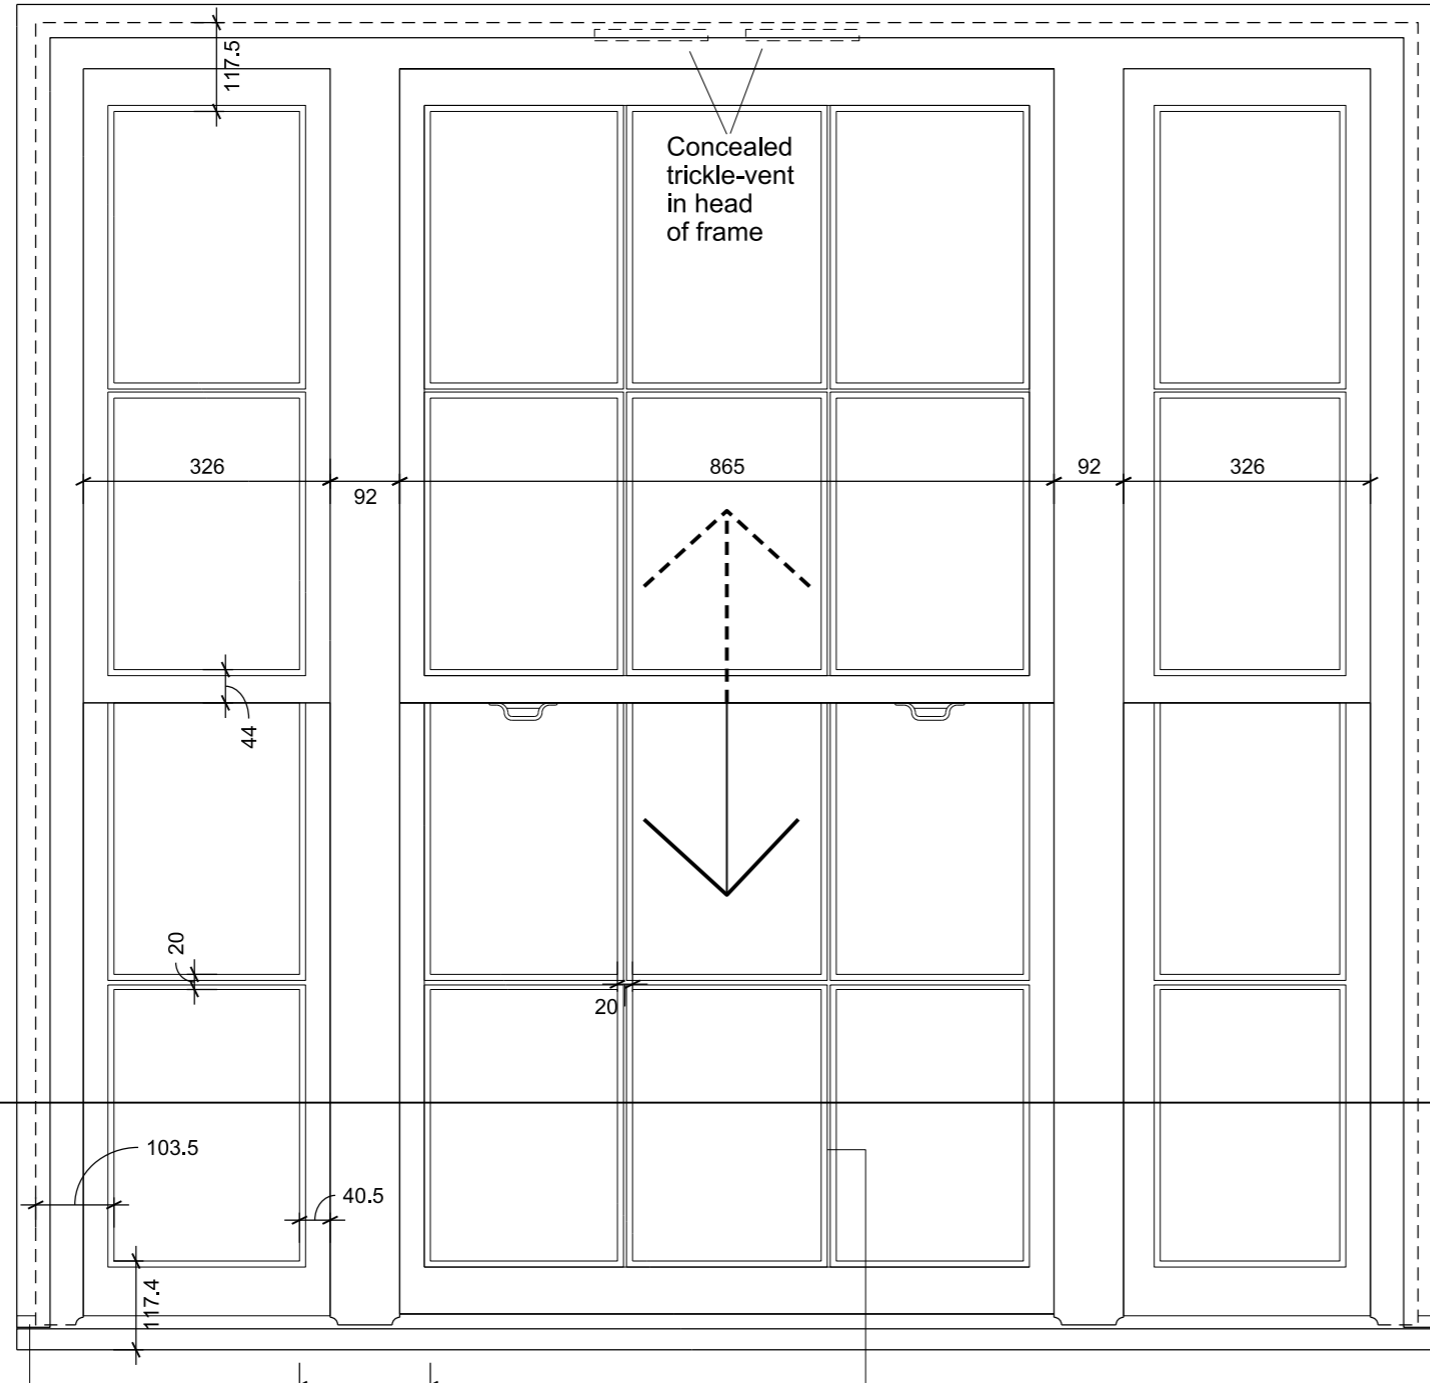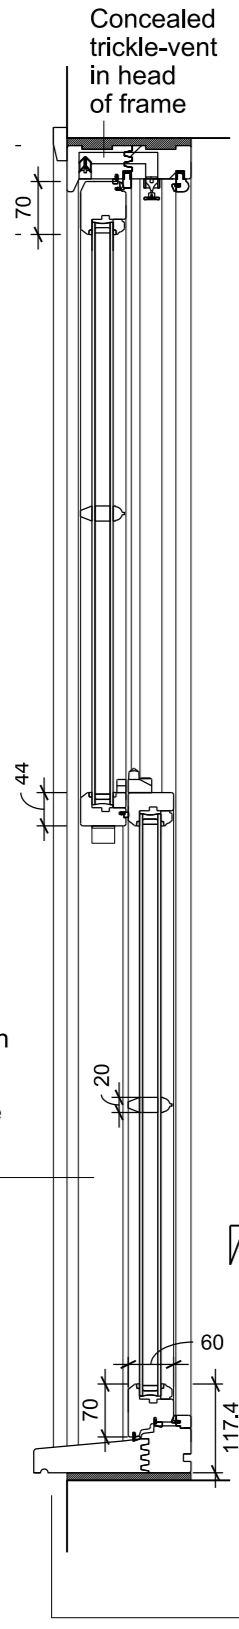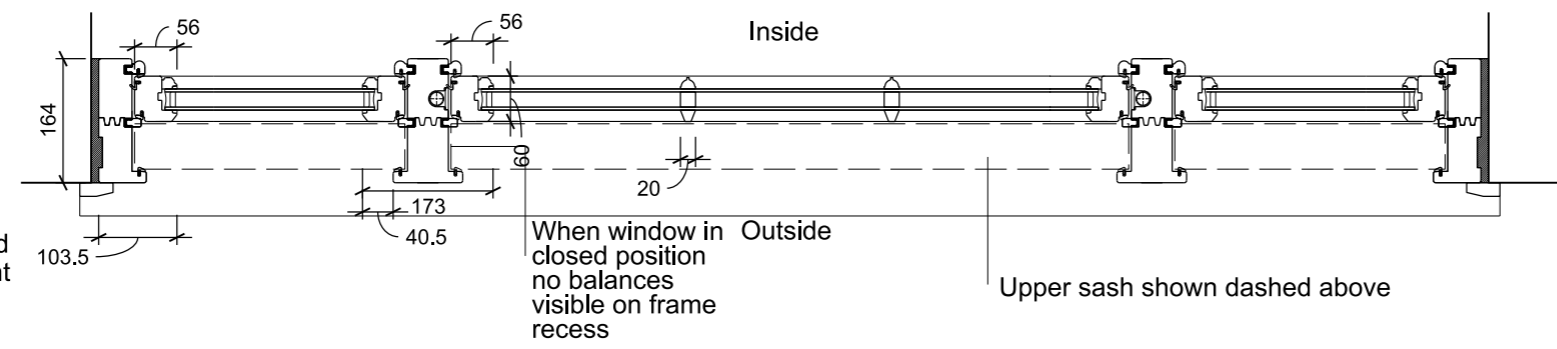

Sill horn to be dimensioned on site
50 x 20mm moulded architrave
Sill to project 44mm beyond face of stone/render

20mm Putty line glazing bars with white spacer bar in cavity of double glazed unit

Type B Window, Sliding Sash