



WINDOW DETAILS

SCALE 1:10 @ A3

EXISTING WINDOW
TYPE E
CASEMENT & CENTRE
MULLION

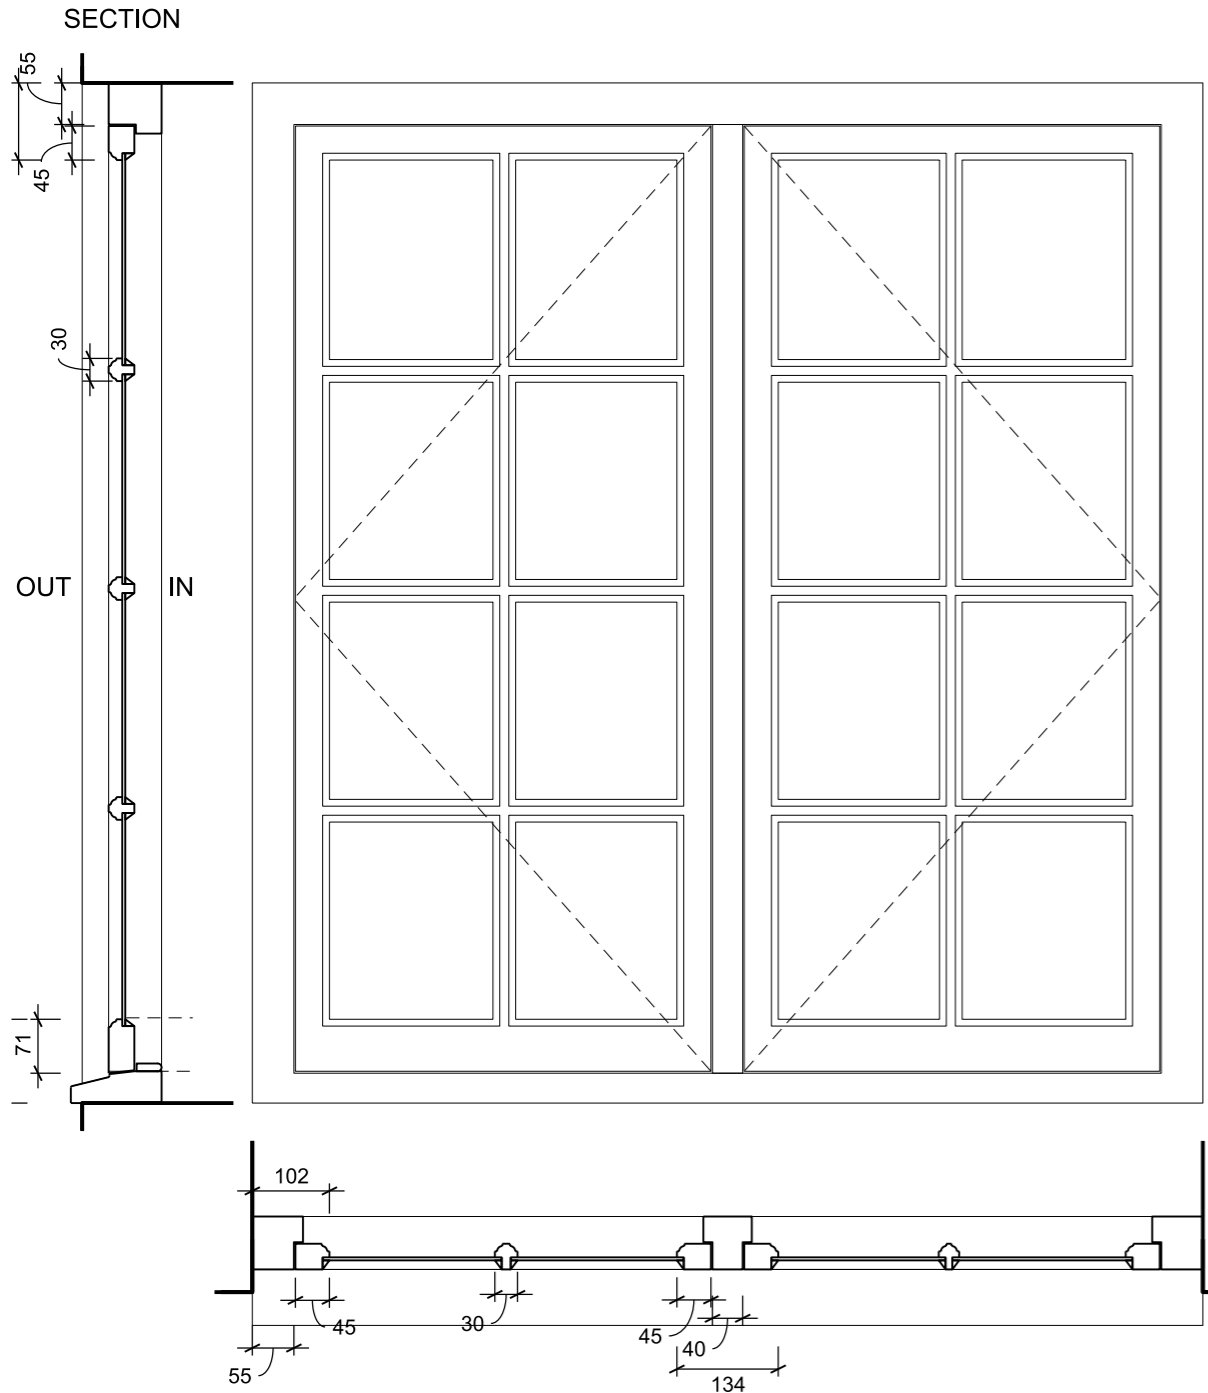

PROPOSED WINDOW
TYPE E
CASEMENT & CENTRE
MULLION

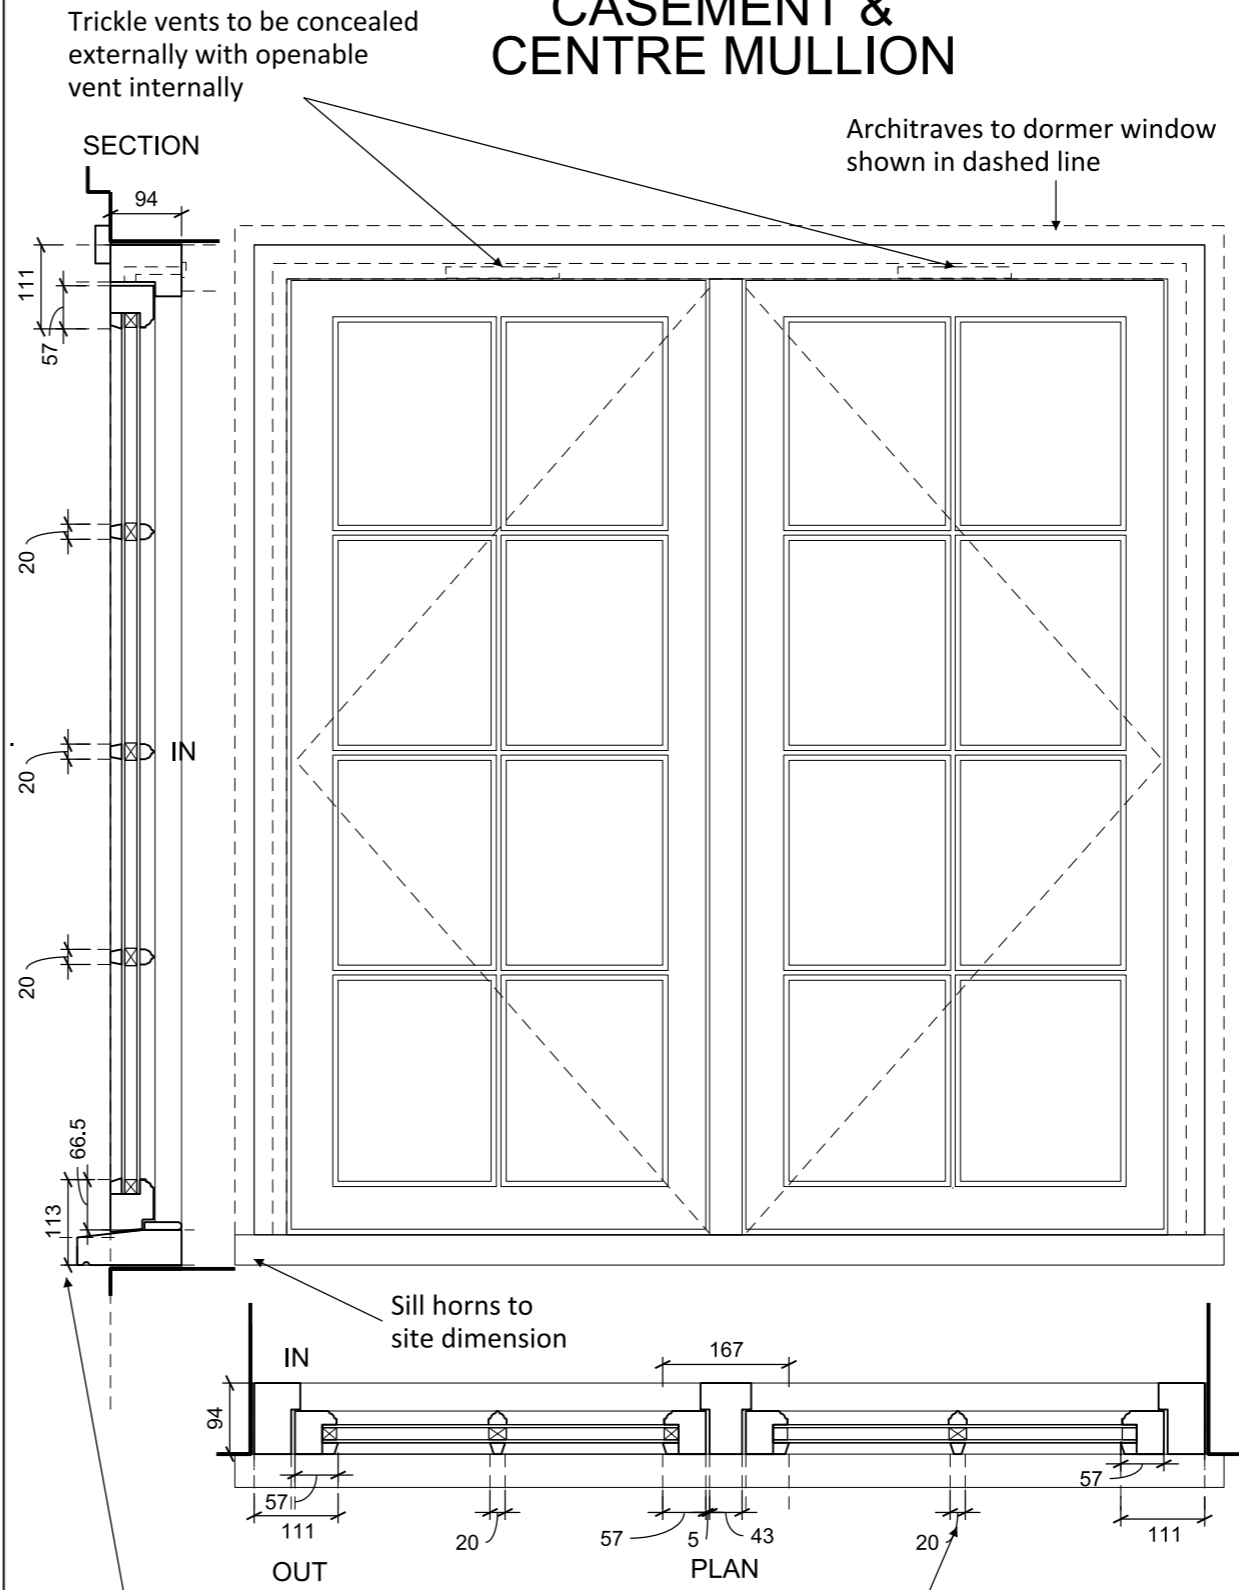

Do not scale from this drawing
All dimensions to be checked on site

Notes:

Amendments:
Rev #. First Issue. 2015-06-16
Rev A. Notes added. 2016-07-19

Drawing type:

Client:
L. B. CAMDEN

Project:
LEVITA HOUSE

Title:
EXISTING AND PROPOSED
WINDOW TYPE E

Scale: 1:10@A3 Date: 11/05/2015

Drawn: JMA Checked: SB

Drg.no: 5675-A(31)TYPE E Rev: A

Heritage Surveys Ltd.

Heritage Surveys Limited
20 Hanover Square
London
W1S 1JY
www.heritage-surveys.com