

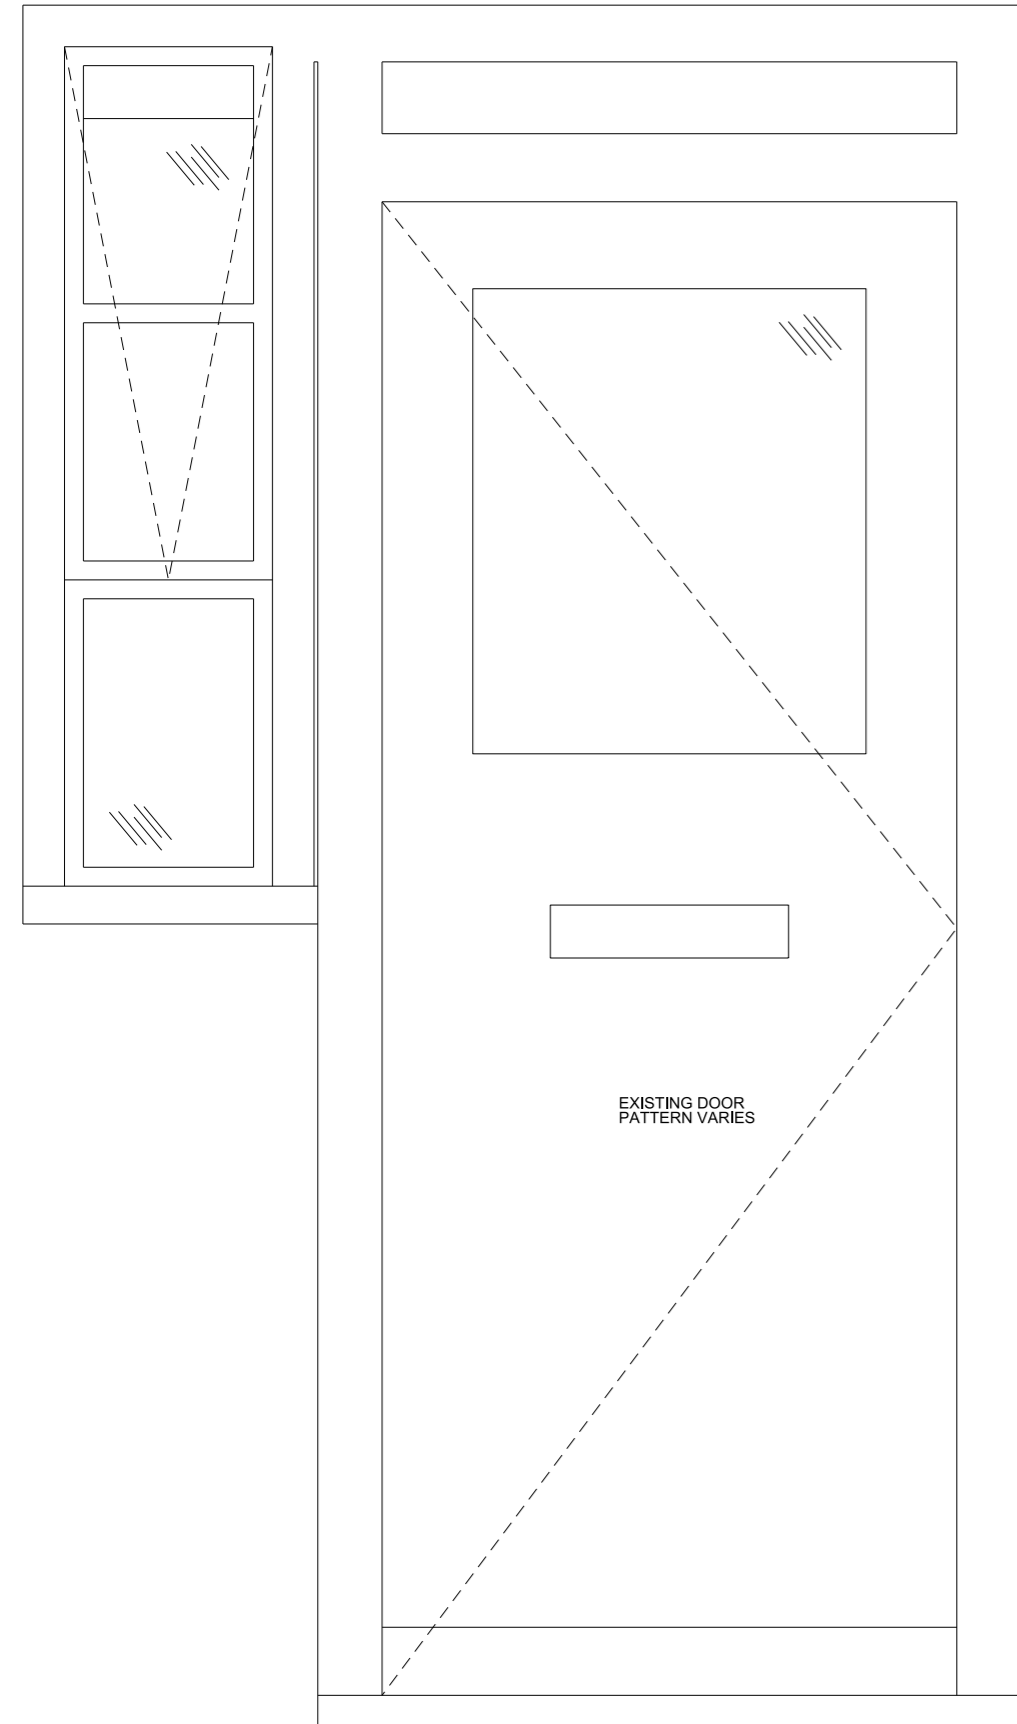


EXISTING DOOR TYPE I

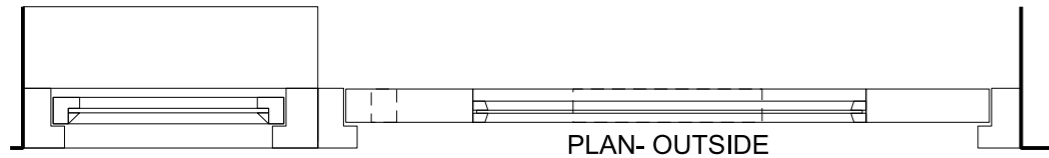

PROPOSED DOOR TYPE I (SECURED BY DESIGN COMPLIANT)

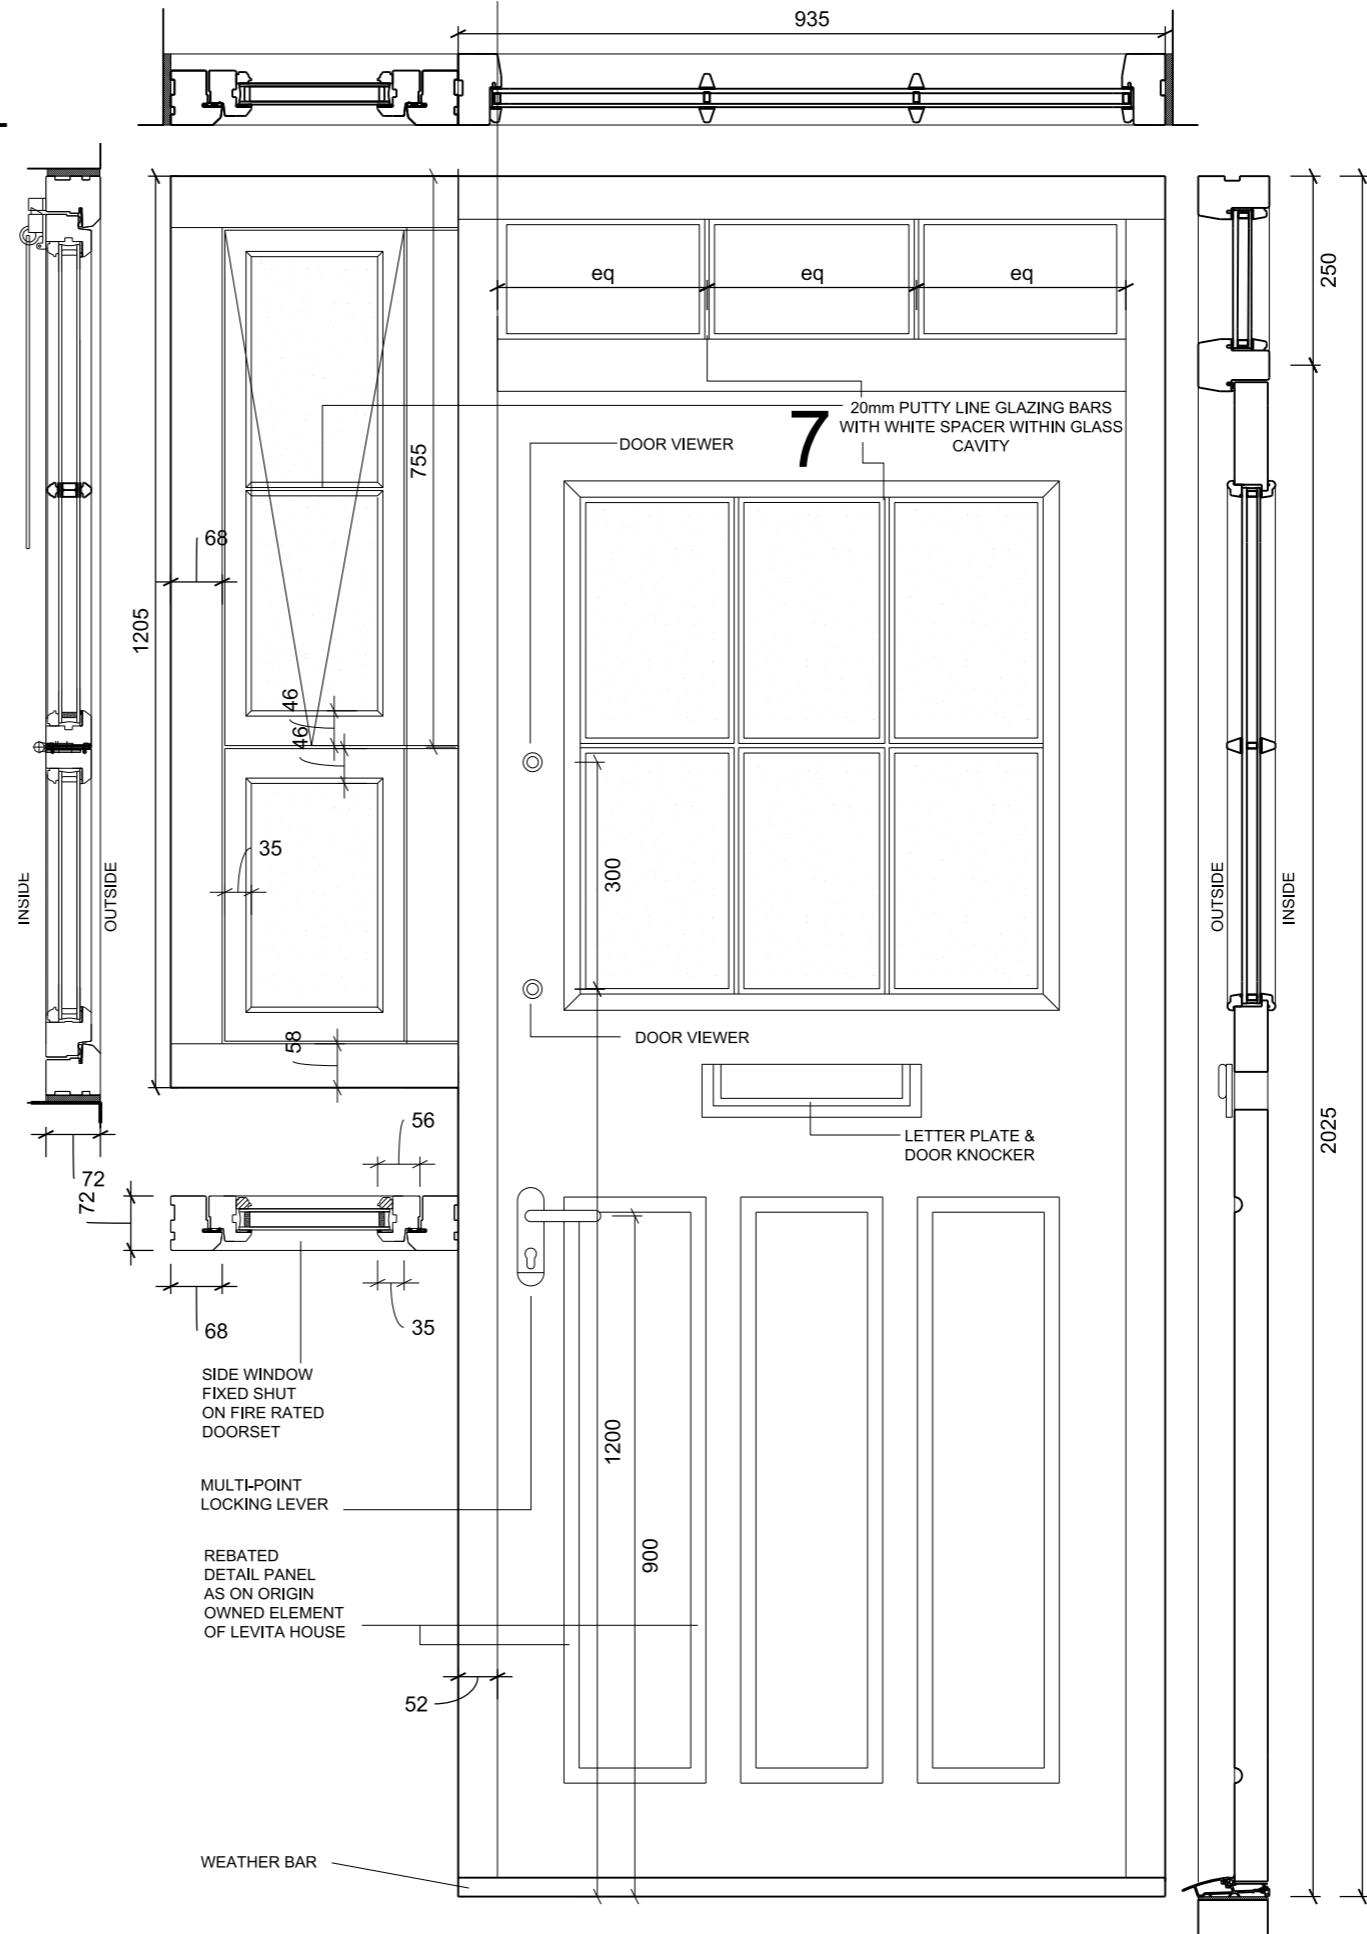

Do not scale from this drawing
All dimensions to be checked on site

- Notes:
- Double glazed units.
 - Arctic glass to inner face.
 - White spacer bars and decorative astragal fixed over.



Rebated door panel detail
Note: Photo to illustrate panel detail only
Hardwood cill is not part of this application

Amendments:
Rev #. First Issue. 2016-07-20

Drawing type:
Client:
L. B. CAMDEN

Project:
LEVITA HOUSE

Title:
EXISTING AND PROPOSED WINDOW TYPE I

Scale: **1:10@A3** Date: **18/07/2016**
Drawn: **JMA** Checked: **DL**

Drg.no: **5675-A(31) TYPE I PROPOSED** Rev: **#**

Heritage Surveys Ltd.

Heritage Surveys Limited
20 Hanover Square
London
W1S 1JY
www.heritage-surveys.com