

WINDOW DETAILS



SCALE 1:10 @ A3

Do not scale from this drawing
All dimensions to be checked on site

Notes:

EXISTING WINDOW
TYPE P
HOPPER WINDOW
OVER FIXED LIGHT

PROPOSED WINDOW
TYPE P
HOPPER WINDOW
OVER FIXED LIGHT

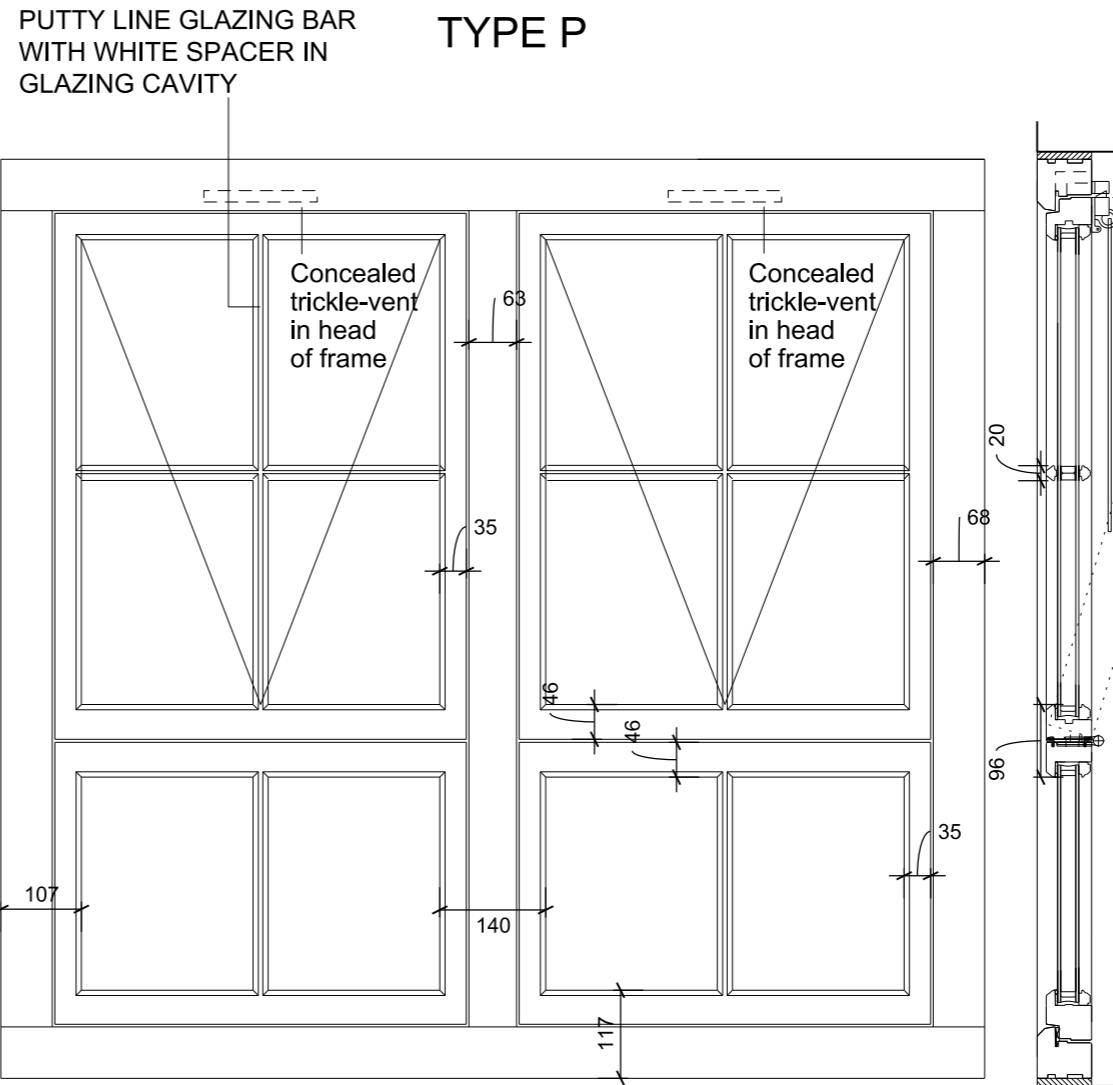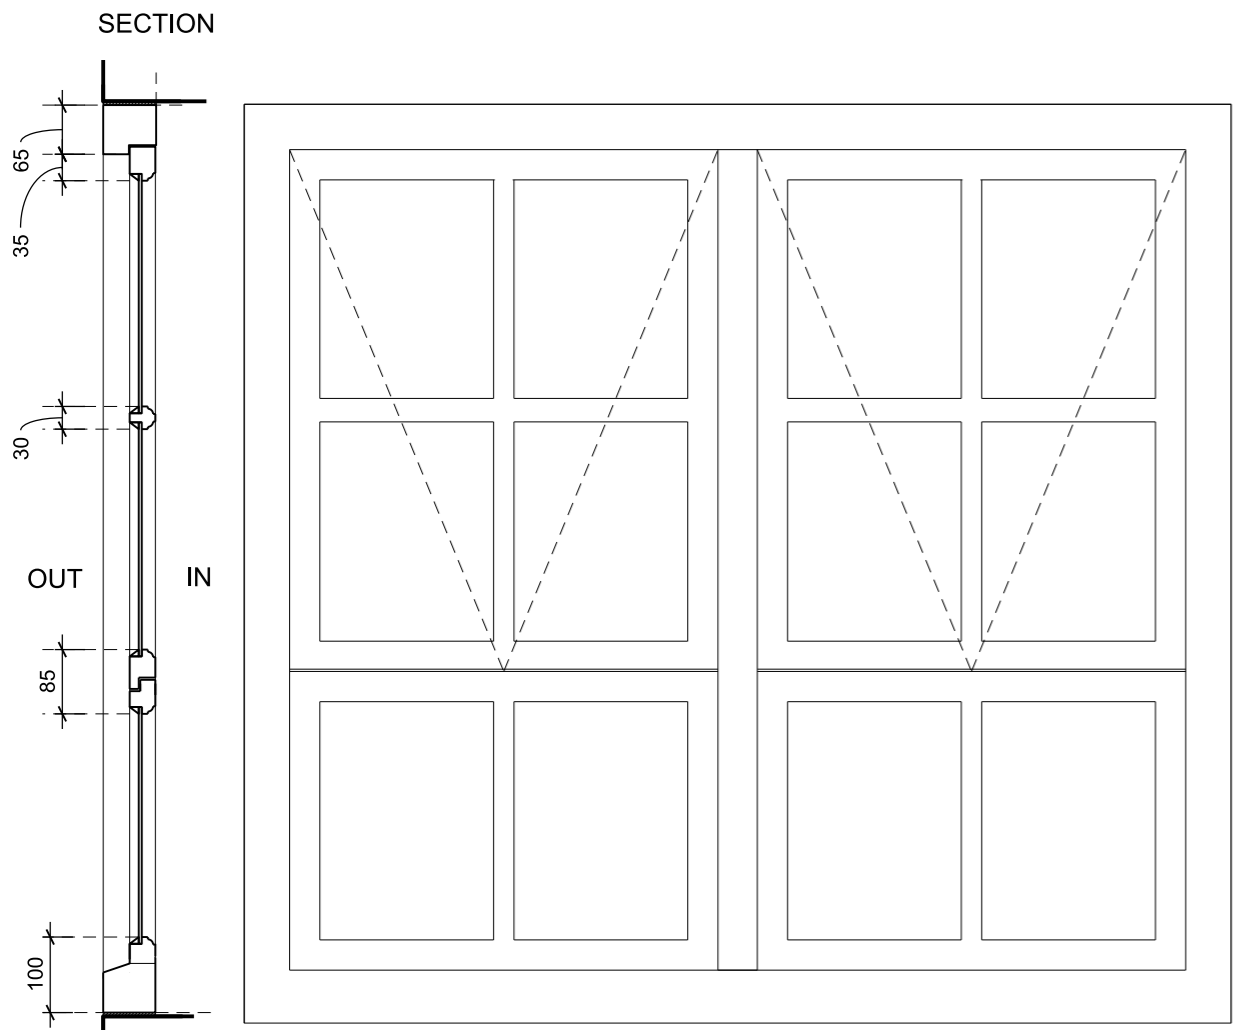

Amendments:
Rev #. First Issue. 2016-07-20

Drawing type:

Client:
L. B. CAMDEN

Project:
LEVITA HOUSE

Title:
EXISTING AND PROPOSED
WINDOW TYPE P

Scale: 1:10@A3 Date: 18/07/2016

Drawn: JMA Checked: SB

Drg.no: 5675-A(31) TYPE P Rev: #

Heritage Surveys Ltd.

Heritage Surveys Limited
20 Hanover Square
London
W1S 1JY
www.heritage-surveys.com

NOTE: THIS WINDOW TYPE
HAS NO CILL, WINDOW FINISHED
WITH MORTAR COLLAR JOINT
EXTERNALLY AS EXISTING