



0m 1m 2m 4m

Drg. no.	Revision
129 S 00	-

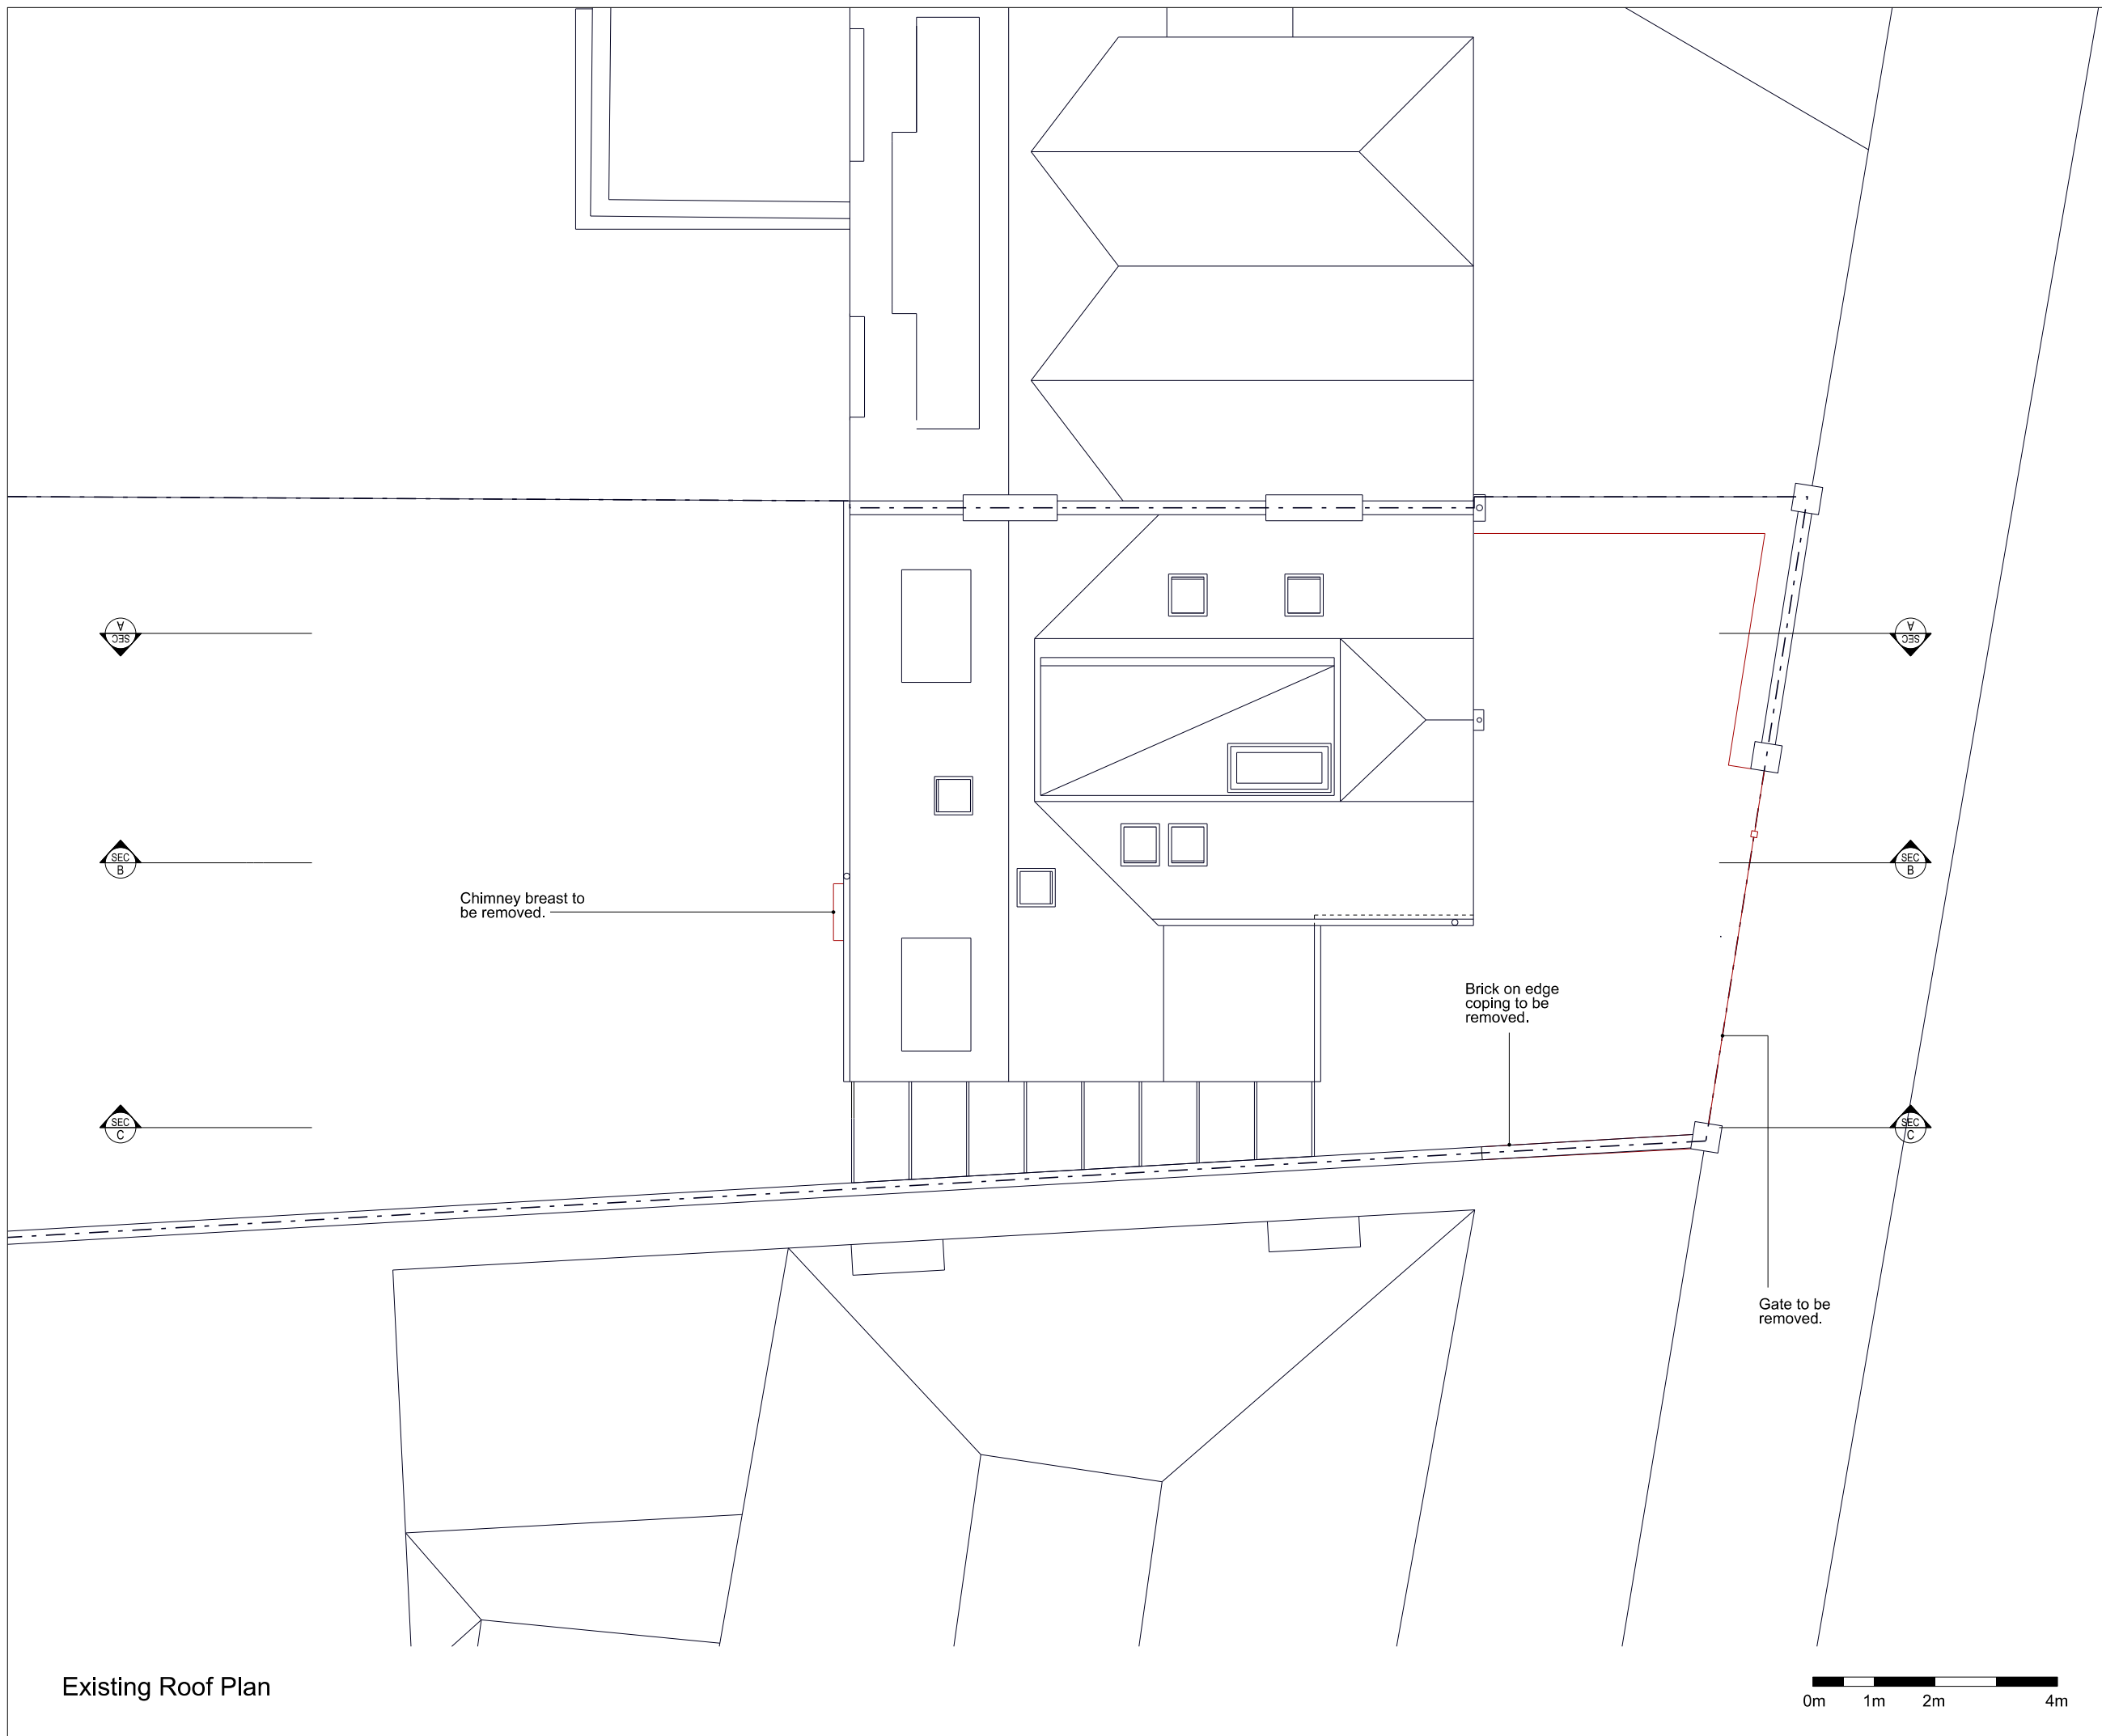

Drawings may be scaled for purposes of Planning.
Any discrepancies should be reported immediately to the designer.
If in doubt ask.
This drawing is copyright of the designer.
These drawings are based on survey plans provided by the client.
The designer accepts no liability for inaccuracies.
Check all dimensions on site before proceeding with the works.

Planning

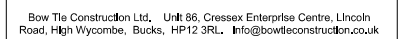[illegible]

Existing Roof Plan

Date
June 2016

ision

Existing Roof Plan



Indicates building elements to be adjusted.

Drawings may be scaled for purposes of Planning.
Any discrepancies should be reported immediately to the designer.
If in doubt ask.
This drawing is copyright of the designer.
These drawings are based on survey plans provided by the client.
The designer accepts no liability for inaccuracies.
Check all dimensions on site before proceeding with the works.

Drawing Status

Planning

[illegible]

Bow Tie Construction Ltd. Unit 86, Cressex Enterprise Centre, Lincoln Road, High Wycombe, Bucks, HP12 3RL. Info@bowtieconstruction.co.uk

Project

10 Downside Crescent
Belsize Park
NW3 2AP

drawing


Existing Elevations




1:100 @ A3

June 2016

129 S 10

evision

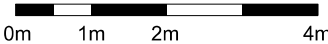

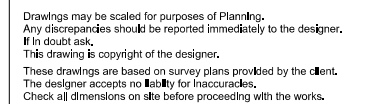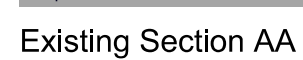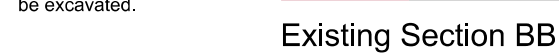

Planning

[illegible]

Bow Tie Construction Ltd. Unit 86, Cressex Enterprise Centre, Lincoln Road, High Wycombe, Bucks, HP12 3RL. Info@bowtieconstruction.co.uk

Project


10 Downside Crescent
Belsize Park
NW3 2AP

Drawing

Existing Sections AA and BB


Scale 1:100 @ A3	Date June 2016
---------------------	-------------------

Drg. no. 129 S 20	Revision -
-----------------------------	----------------------

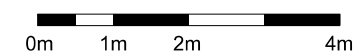

Drawings may be scaled for purposes of Planning.
Any discrepancies should be reported immediately to the designer.
If in doubt ask,
This drawing is copyright of the designer.
These drawings are based on survey plans provided by the client.
The designer accepts no liability for inaccuracies.
Check all dimensions on site before proceeding with the works.


Planning

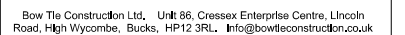[illegible]

Existing Section CC

Date
June 2016

vision

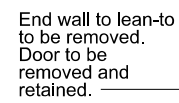

Existing Section CC

