



Location plan 1:1250@A3

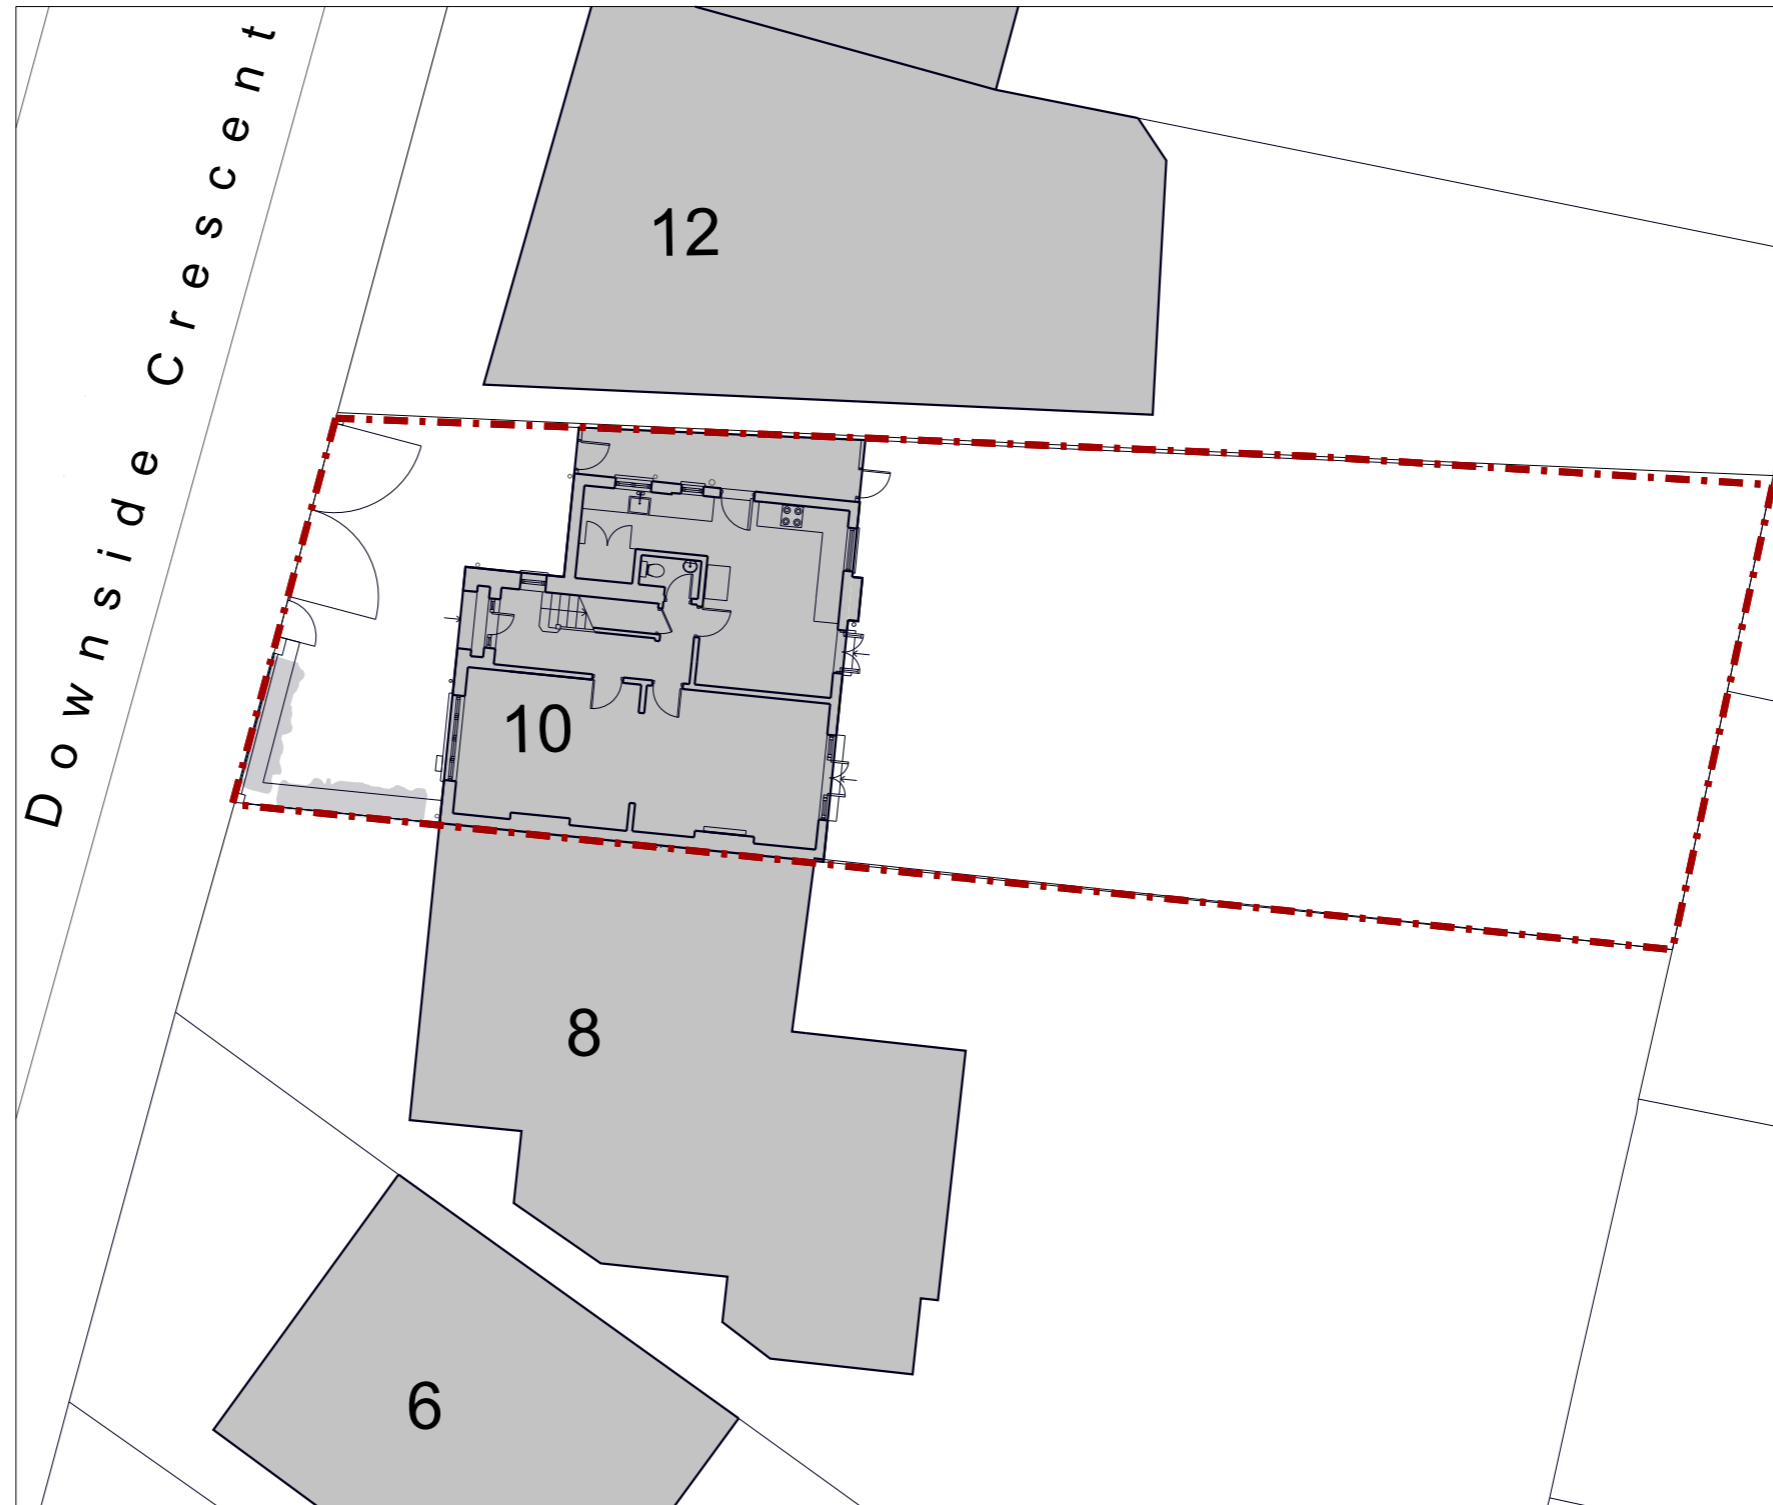

Block plan as existing 1:200@A3

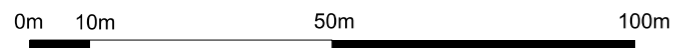

Drawings may be scaled for purposes of determining permissible development/planning. Check all dimensions on site before proceeding with the works. Any discrepancies should be reported immediately to the architect if in doubt ask. This drawing is copyright of the Architect.

Drawing Status:

**Planning**

Revision	Date

**prewett  
bizley  
architects**

118a London Wall London EC2Y 5JA 020 7256 2195  
rp@prewettbizley.com www.prewettbizley.com

Project  
**10 Downside Crescent  
Belsize Park  
NW3 2AP**

Drawing  
**Existing Location Plan**

Scale  
see drawings

Date  
July 2016

Dwg. no.  
**129 S 100**

Revision  
-