


Note:
 This drawing has been drawn to scale for the purposes of obtaining local authority approval. Any measurements required for construction must not be scaled from this drawing.

All structural elements to be agreed with local authority Building Control prior to commencement of works.


Attention is drawn to the provisions of the party wall act 1996. Legal boundaries should be determined by others.



SITE LOCATION
 SCALE 1:1250

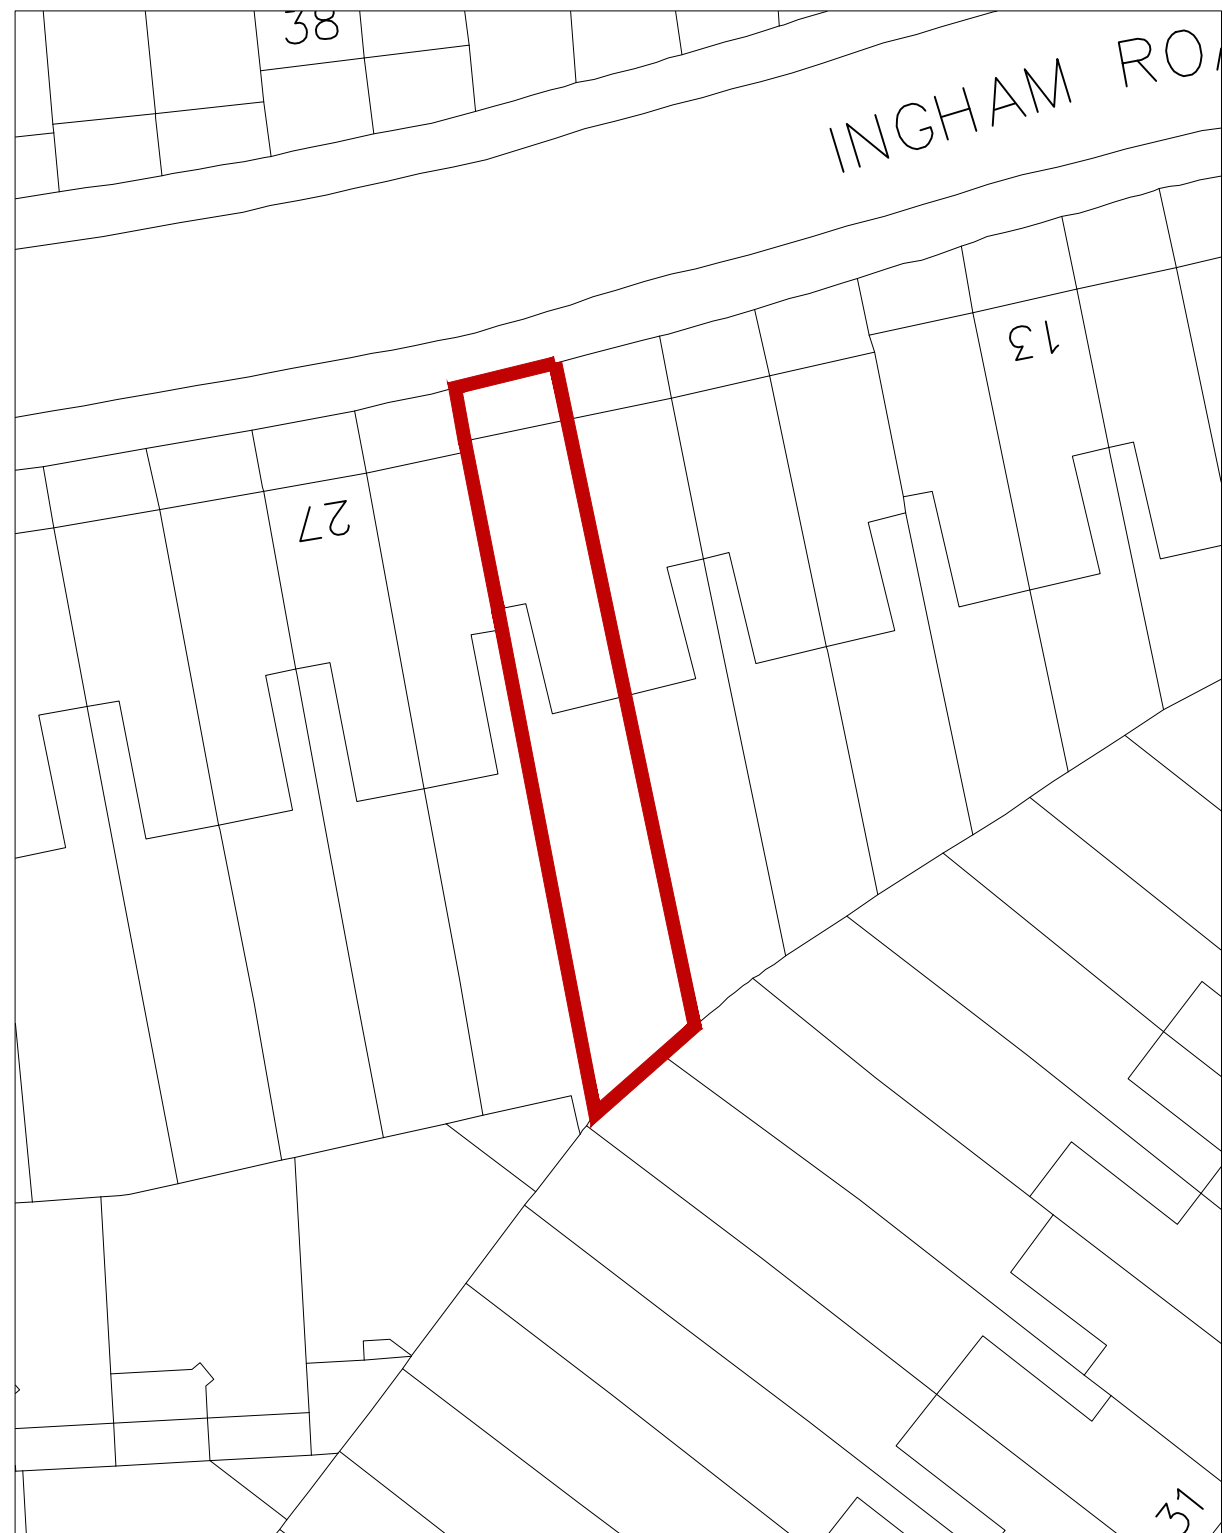

BLOCK PLAN
 SCALE 1:500

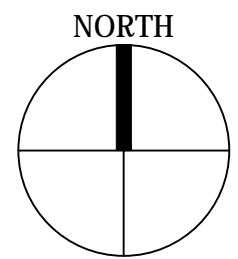

M: 07702 322 072
 T: 020 79782304
 E: Joe.revive@live.co.uk

client
 23 Ingham Road

project

drawing title
 SITE LOCATION

date	scale	drawn
	AS SHOWN	GPS

drawing number	sheet no.	rev
	1 of 1	-