


Note:  
 This drawing has been drawn to scale for the purposes of obtaining local authority approval. Any measurements required for construction must not be scaled from this drawing.

All structural elements to be agreed with local authority Building Control prior to commencement of works.

Attention is drawn to the provisions of the party wall act 1996. Legal boundaries should be determined by others.

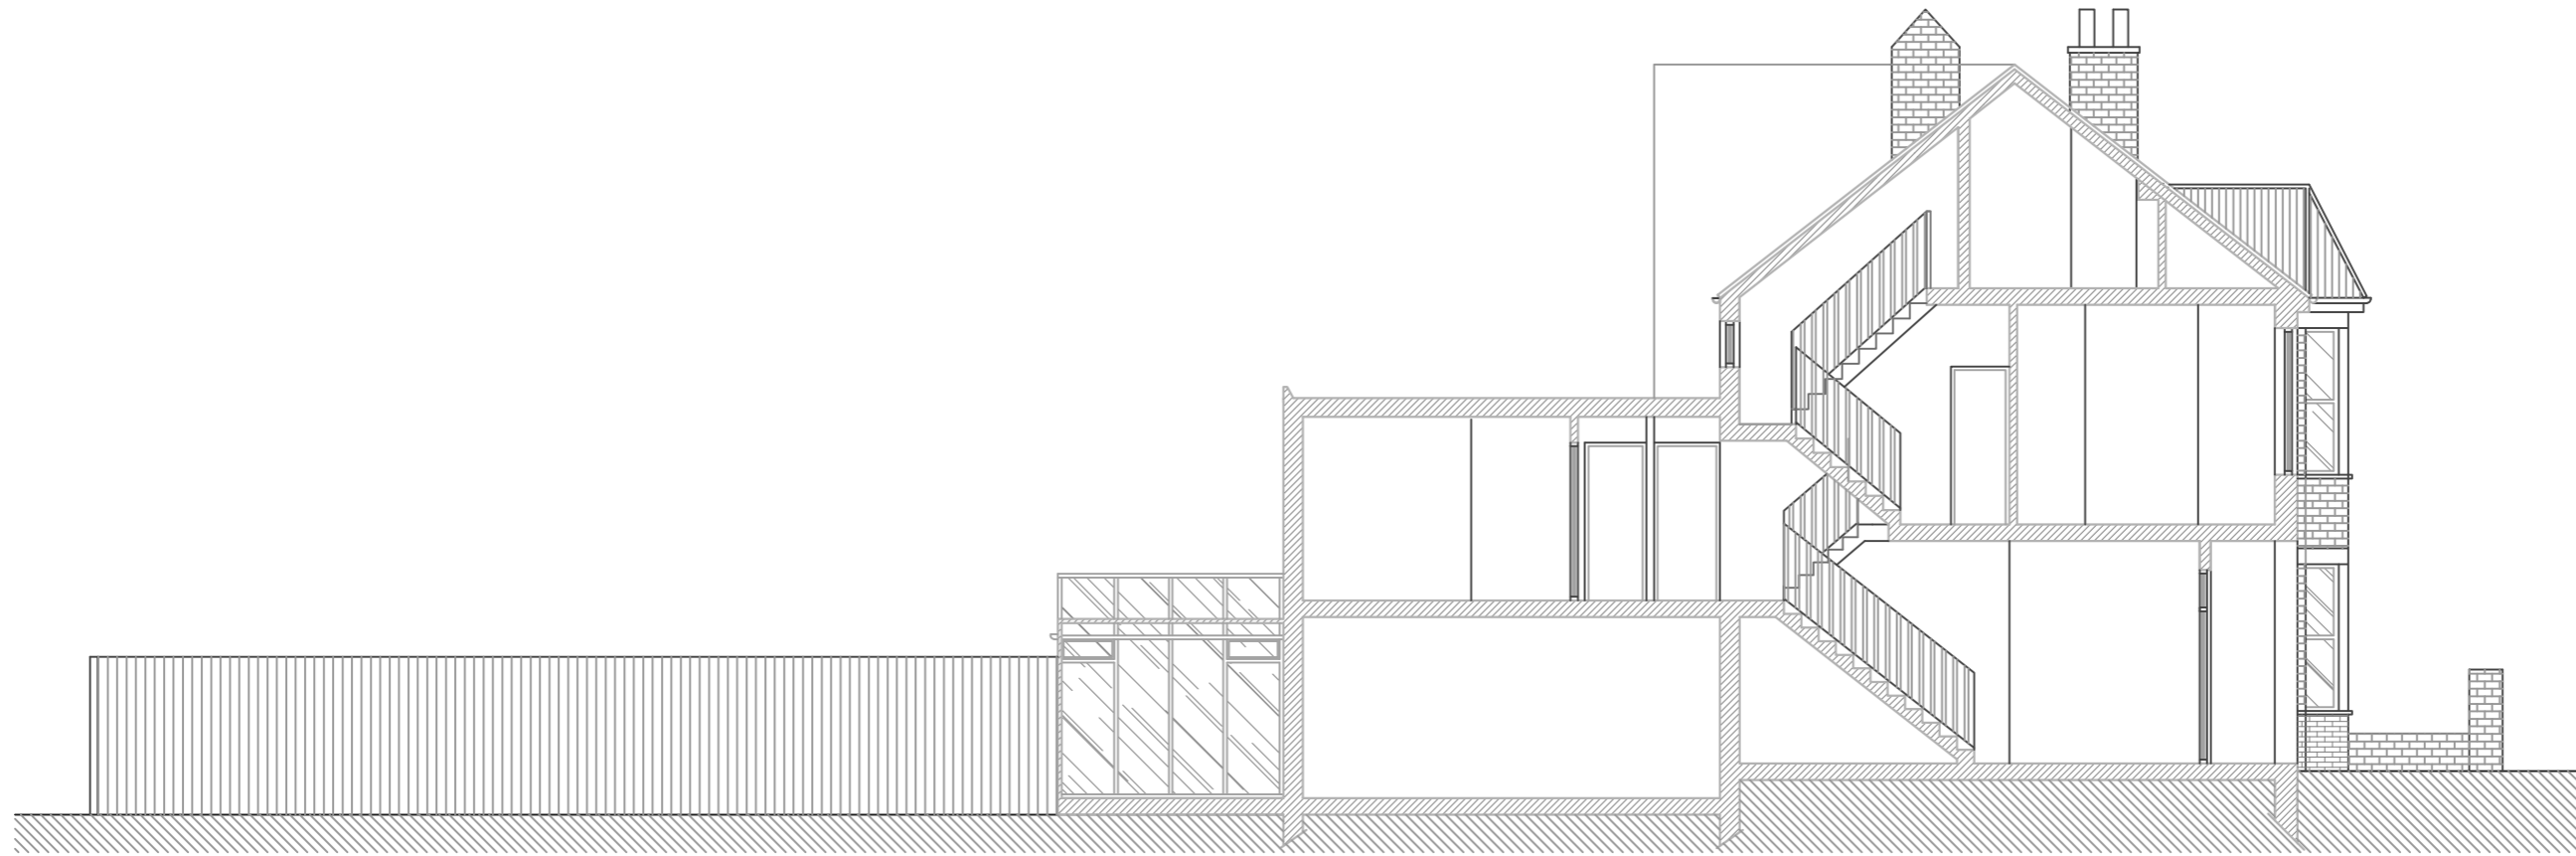

EXISTING  
 SECTION B-B



**Revive**  
 Renovations

Planning & Technical Drawings  
[www.revive-renovations.com](http://www.revive-renovations.com)

client  
**Toby Vanhegan**  
 23 Ingham Road, NW6 1DG

project  
**CERTIFICATE OF LAWFULNESS APPLICATION**  
 Rear roof extension

drawing title  
**EXISTING  
 SECTION B-B**

date	scale	dwn
AUG 2016	1:100@A3	DM

drawing number	sheet no.	rev
<b>013</b>	13 OF 14	-