


Note:
 This drawing has been drawn to scale for the purposes of obtaining local authority approval. Any measurements required for construction must not be scaled from this drawing.

All structural elements to be agreed with local authority Building Control prior to commencement of works.

Attention is drawn to the provisions of the party wall act 1996. Legal boundaries should be determined by others.

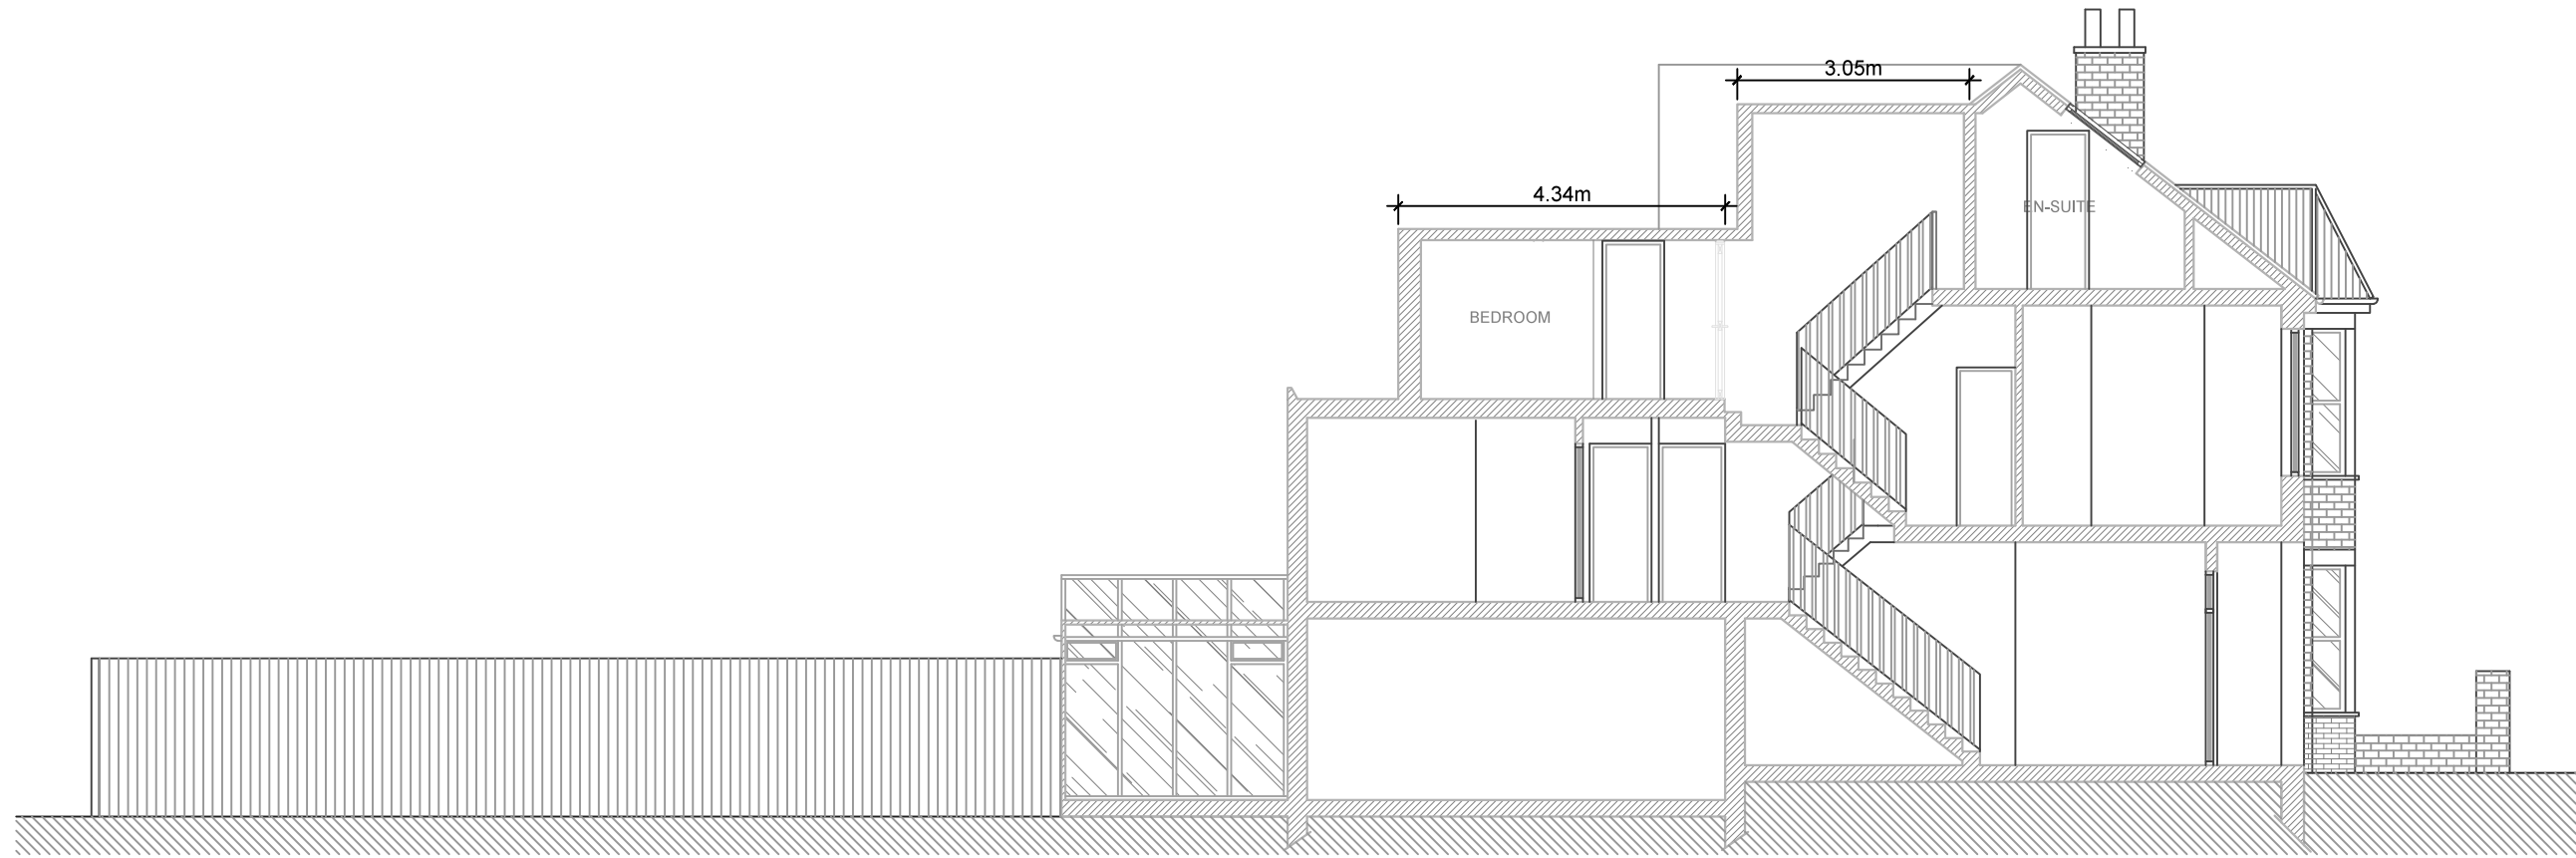

PROPOSED
 SECTION B-B

0 1 2 3 4 5m



Revive
 Renovations

Planning & Technical Drawings
www.revive-renovations.com

client
Toby Vanhegan
 23 Ingham Road, NW6 1DG

project
CERTIFICATE OF LAWFULNESS APPLICATION
 Rear roof extension

drawing title
**PROPOSED
 SECTION B-B**

date	scale	dwn
AUG 2016	1:100@A3	DM

drawing number	sheet no.	rev
014	14 OF 14	-