

BEDROOM 02
To remain untouched

BEDROOM 03
To remain untouched

New stair -
independant of
landing walls

LANDING

BATHROOM
New fittings -
room to remain untouched

New door
& stair

New common ceiling
reinstated above


DRESSING
ROOM

BEDROOM 01

Lowered
ceiling
above


EN-SUITE

New common ceiling
reinstated above

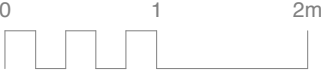

UNIONARCHITECTS

1522 . 222 Proposed First Floor
rev a 11 Highgate West Hill, N6 6JR
1:50 @ A3

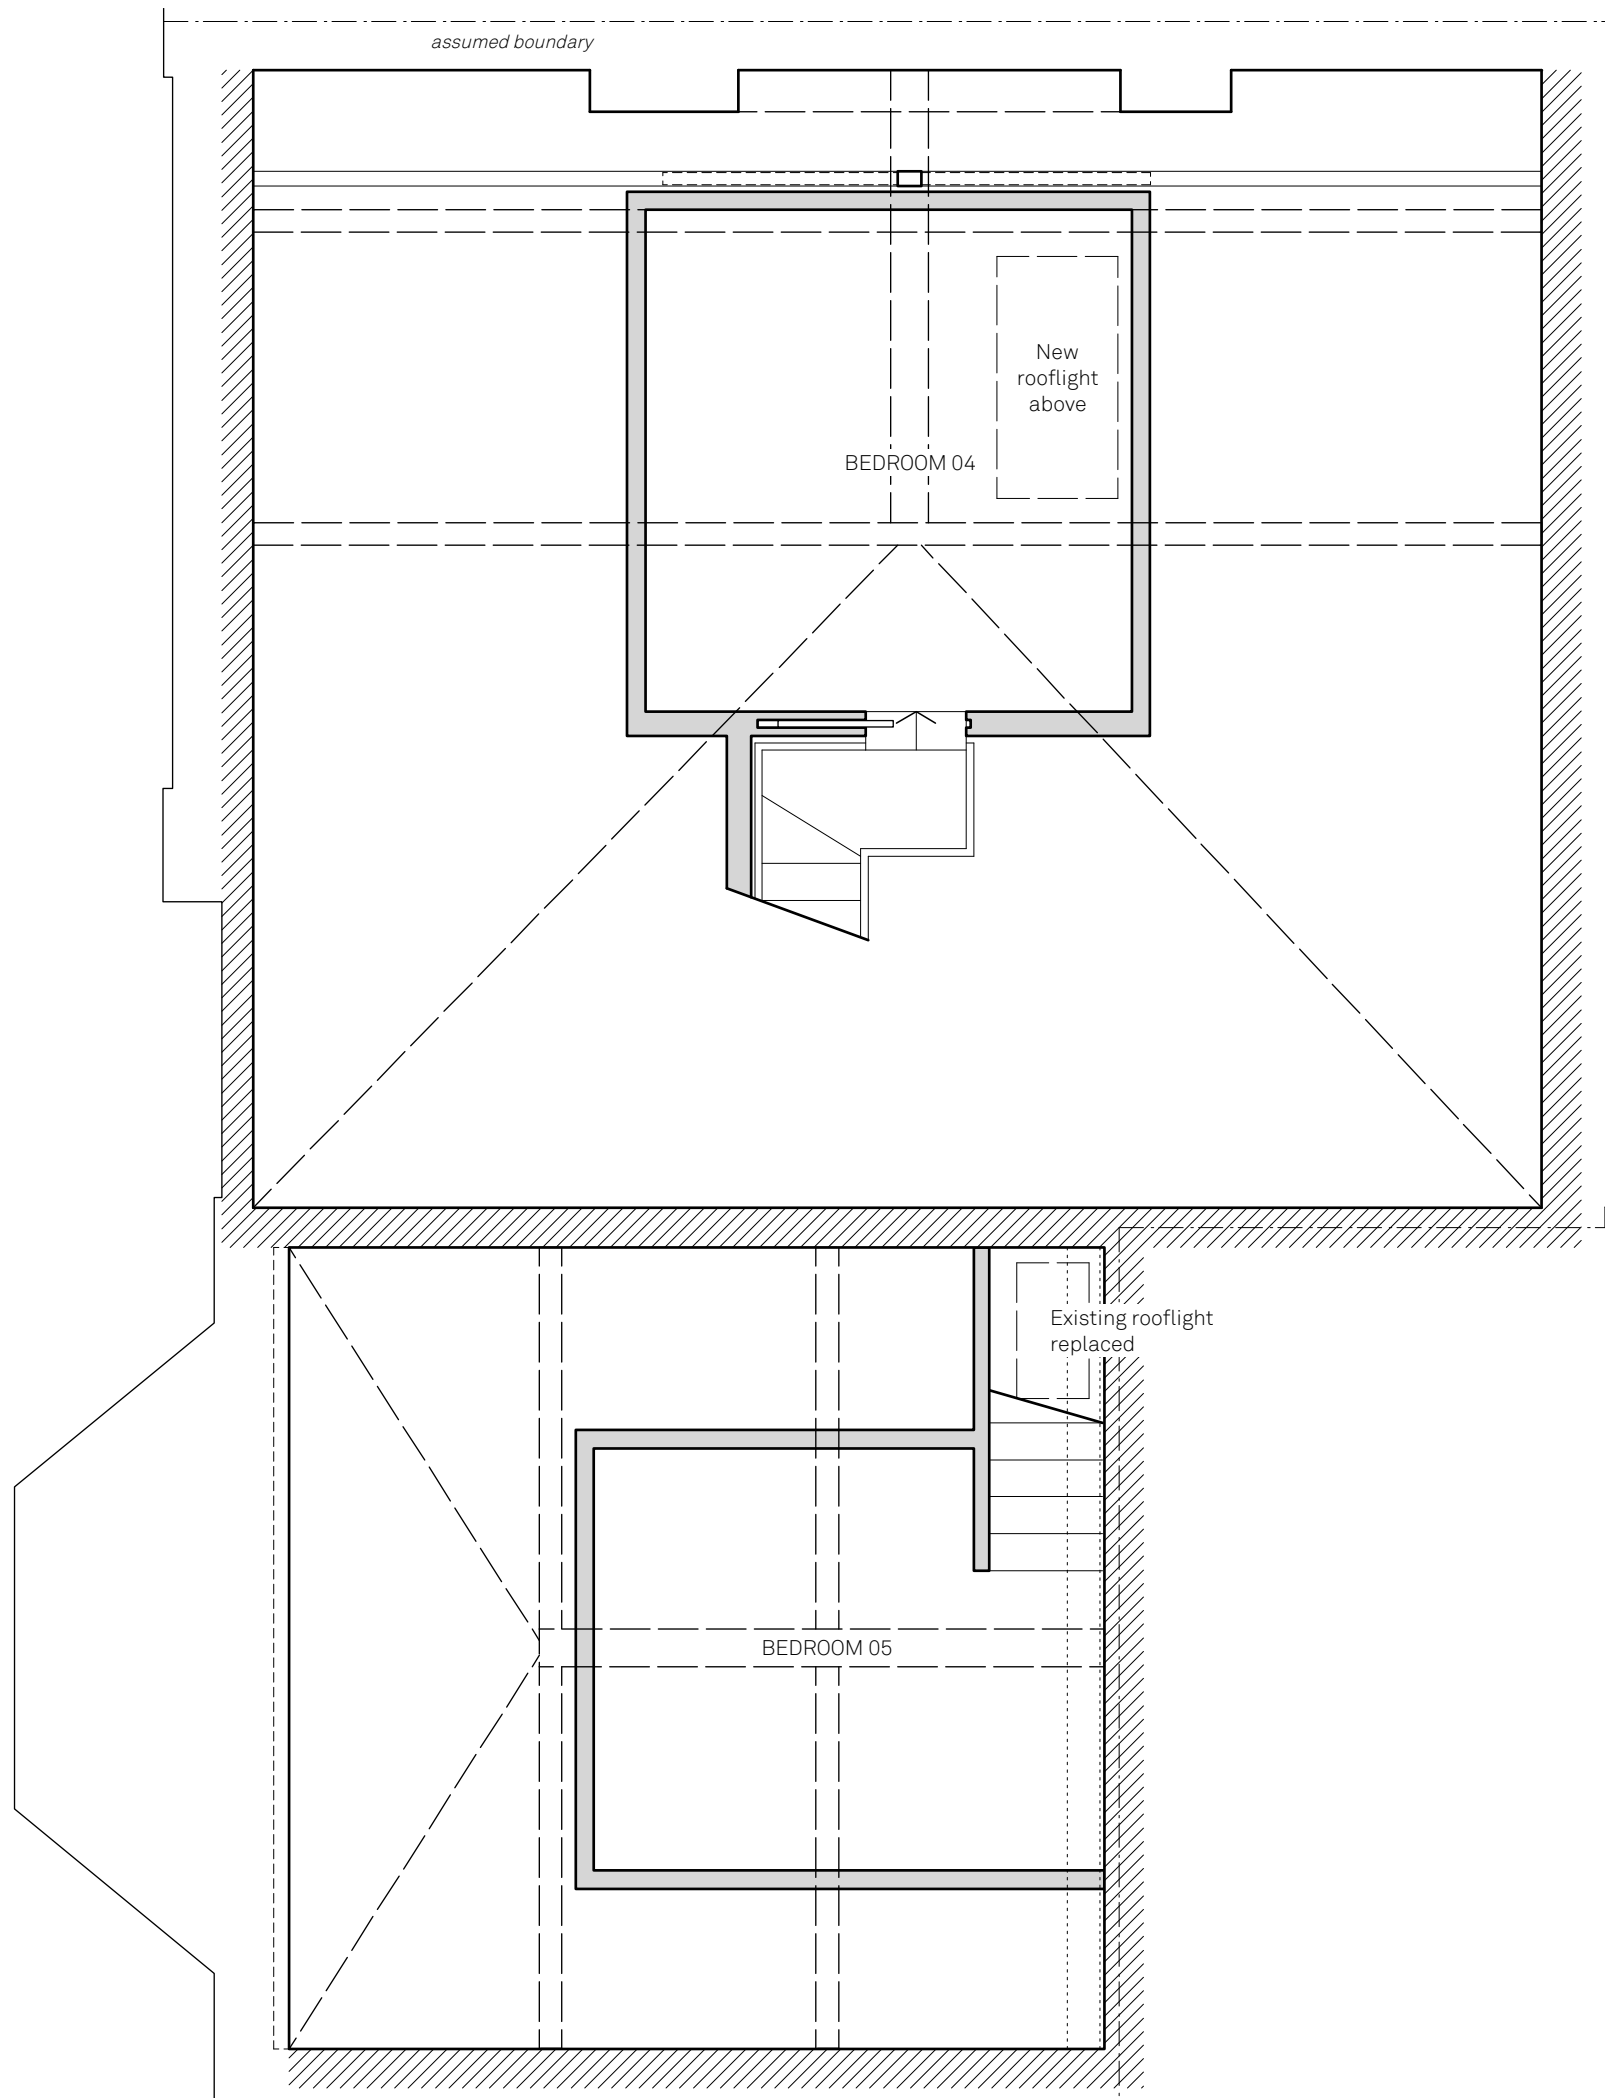

assumed boundary


BEDROOM 04

New rooflight above

Existing rooflight replaced

BEDROOM 05

NO.11a HIGHGATE WEST HILL
not surveyed

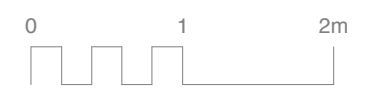

UNIONARCHITECTS

1522 . 224
rev a

Proposed Lofts
11 Highgate West Hill, N6 6JR
1:50 @ A3