


Stevensons of Norwich  
Regency cornice 01

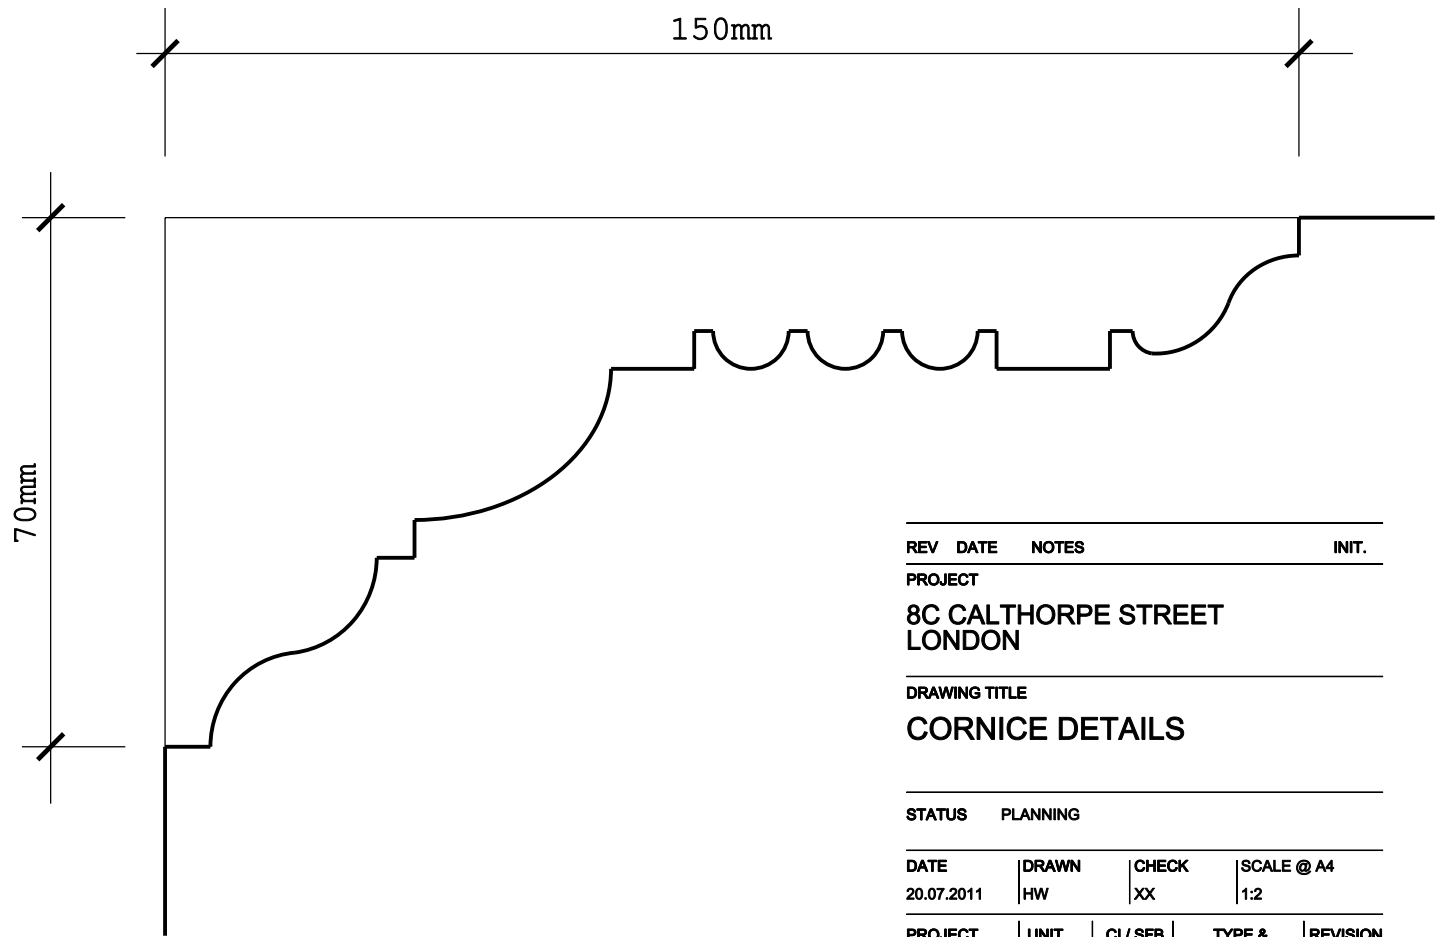

Stevensons of Norwich  
Regency cornice 03

REV	DATE	NOTES	INIT.
-----	------	-------	-------

PROJECT  
8C CALTHORPE STREET  
LONDON

DRAWING TITLE  
CORNICE DETAILS

STATUS PLANNING

DATE	DRAWN	CHECK	SCALE @ A4
20.07.2011	HW	XX	1:2

PROJECT NUMBER	UNIT / BLOCK	CI / SFB CODE	TYPE & NUMBER	REVISION LETTER
----------------	--------------	---------------	---------------	-----------------

DRAWING NO.  
0..... A 1007 -

**CHRIS DYSON ARCHITECTS**

11 PRINCELET STREET SPITALFIELDS LONDON E1 6QH 7 PIERREPONT STREET BATH BA1 1LB

T: 020 7247 1816 F: 020 7377 6082 W: www.chrisdyson.co.uk