


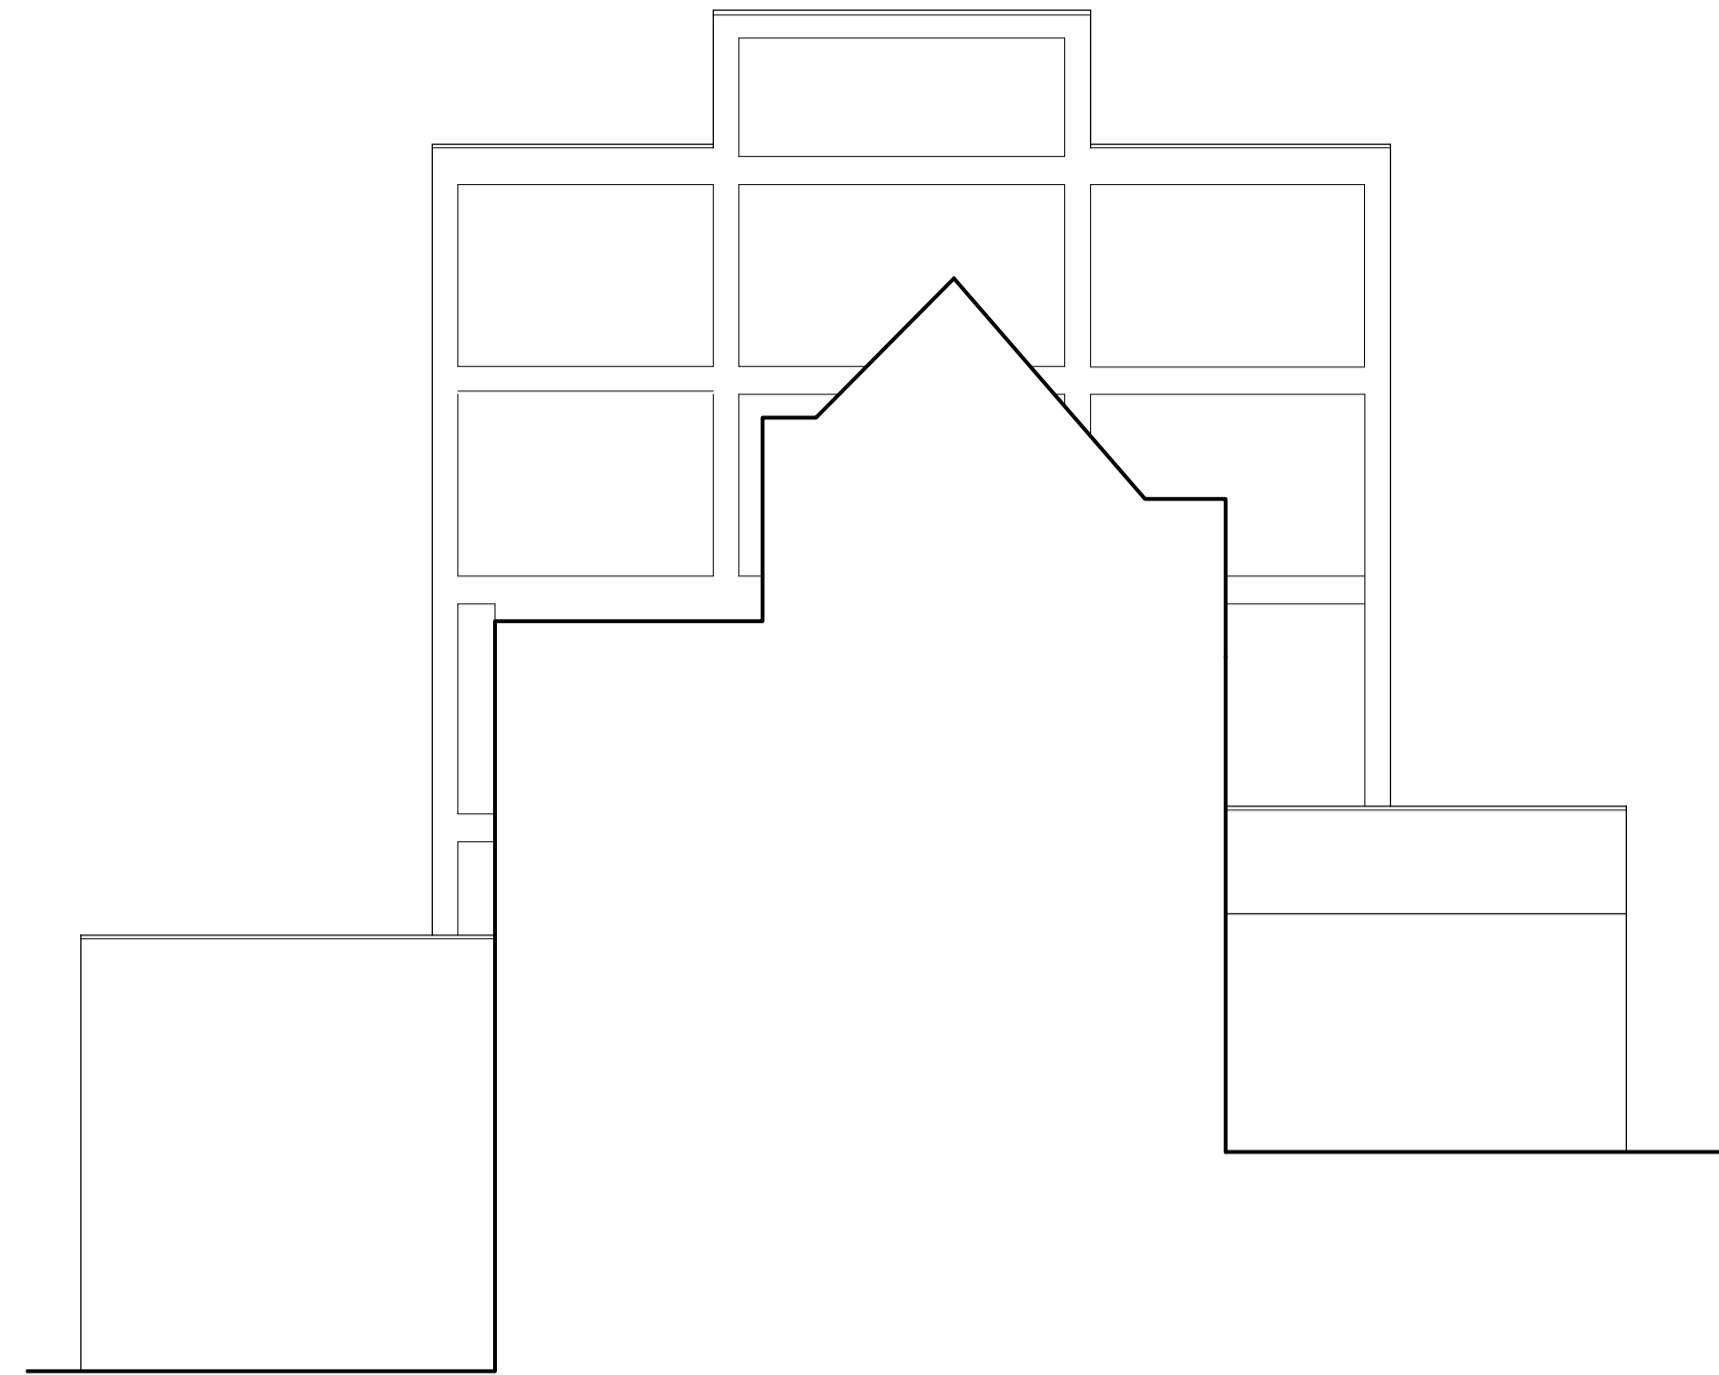


South (Front) Elevation




West (Side) Elevation




North (Rear) Elevation

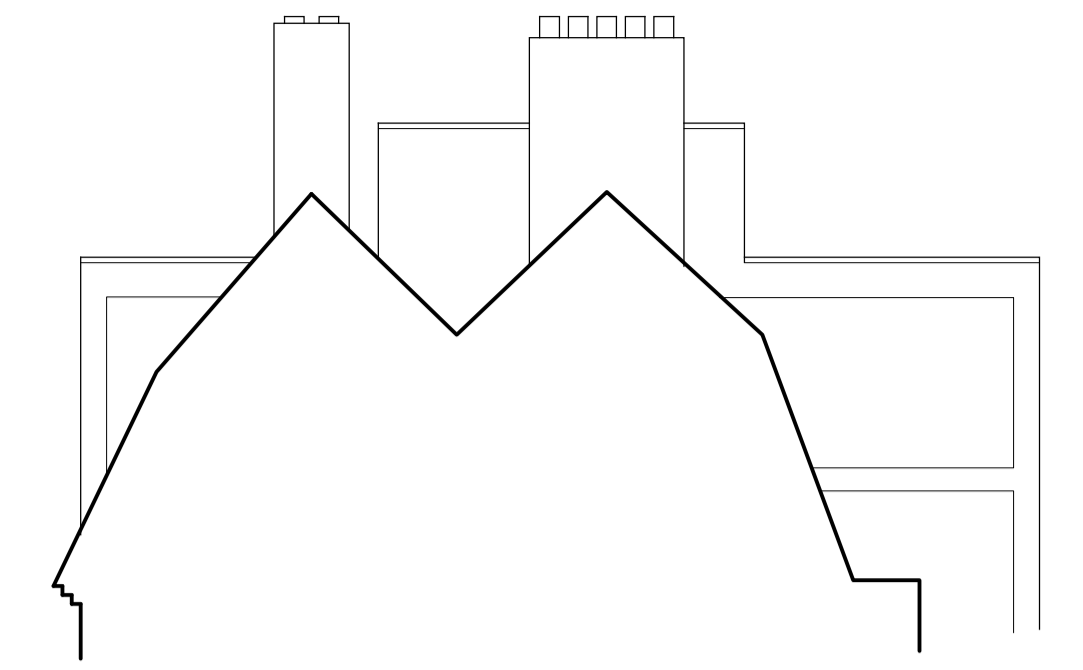


East (Side) Elevation

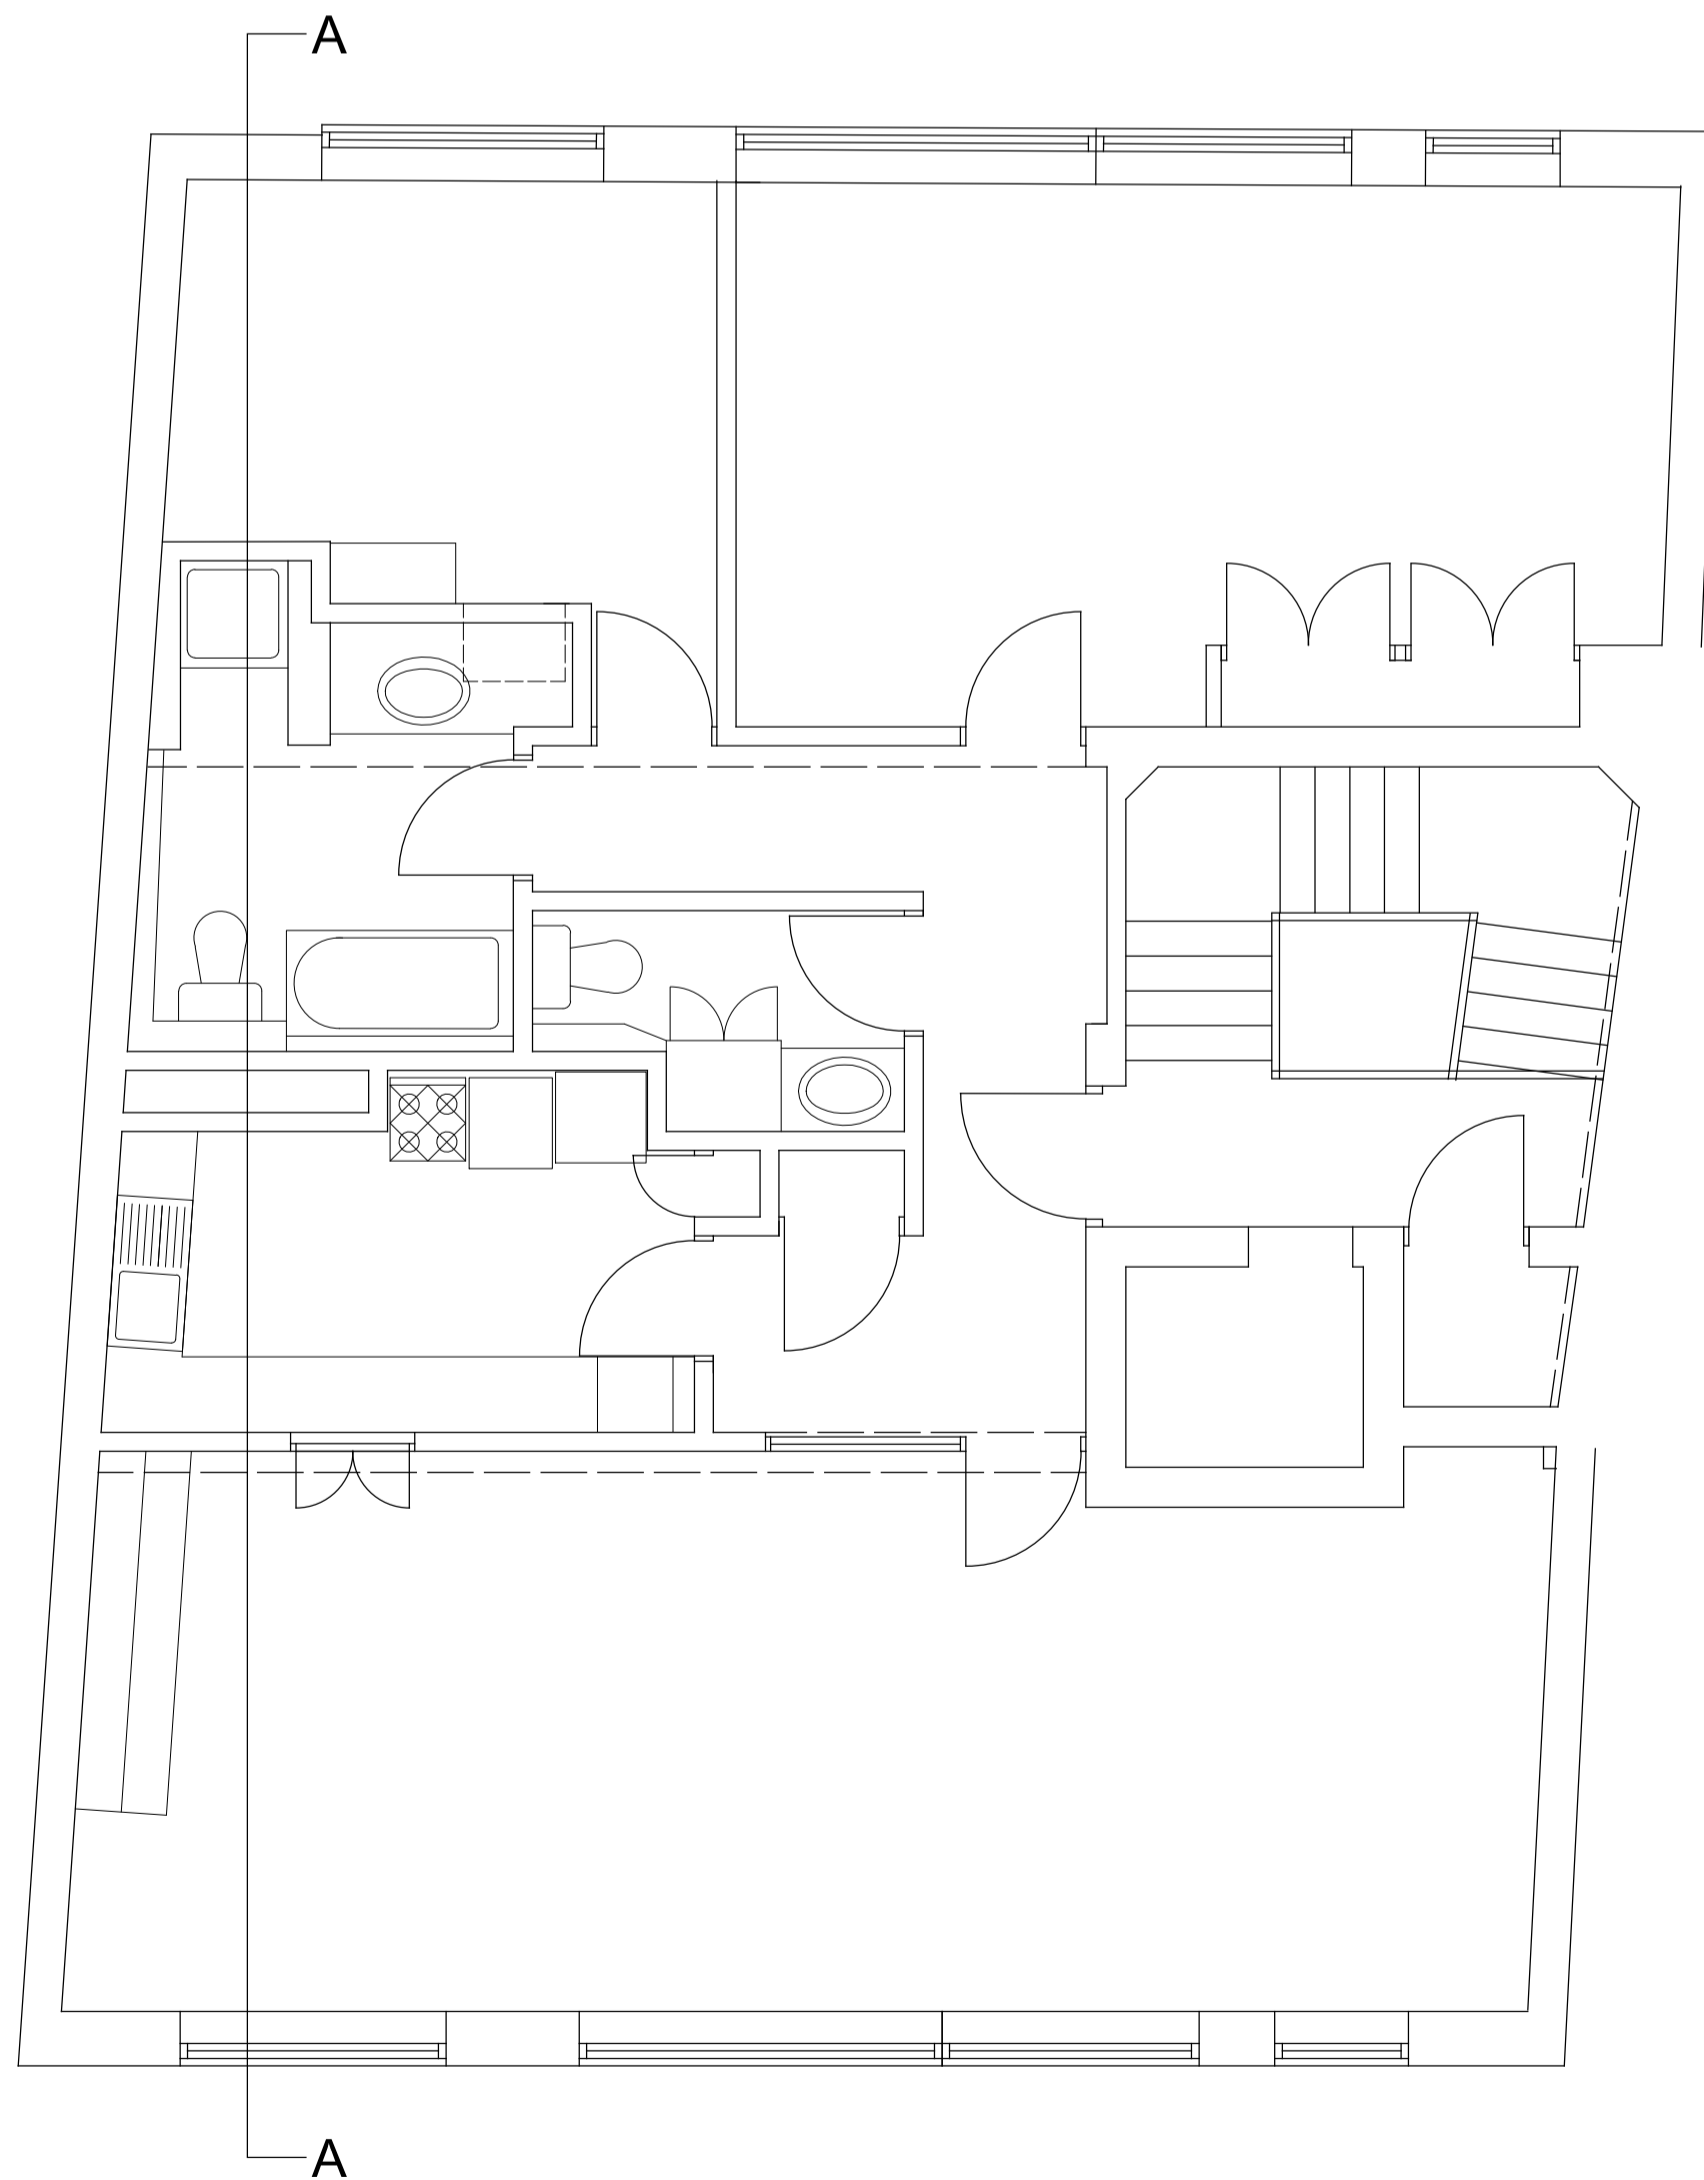

3rd Floor

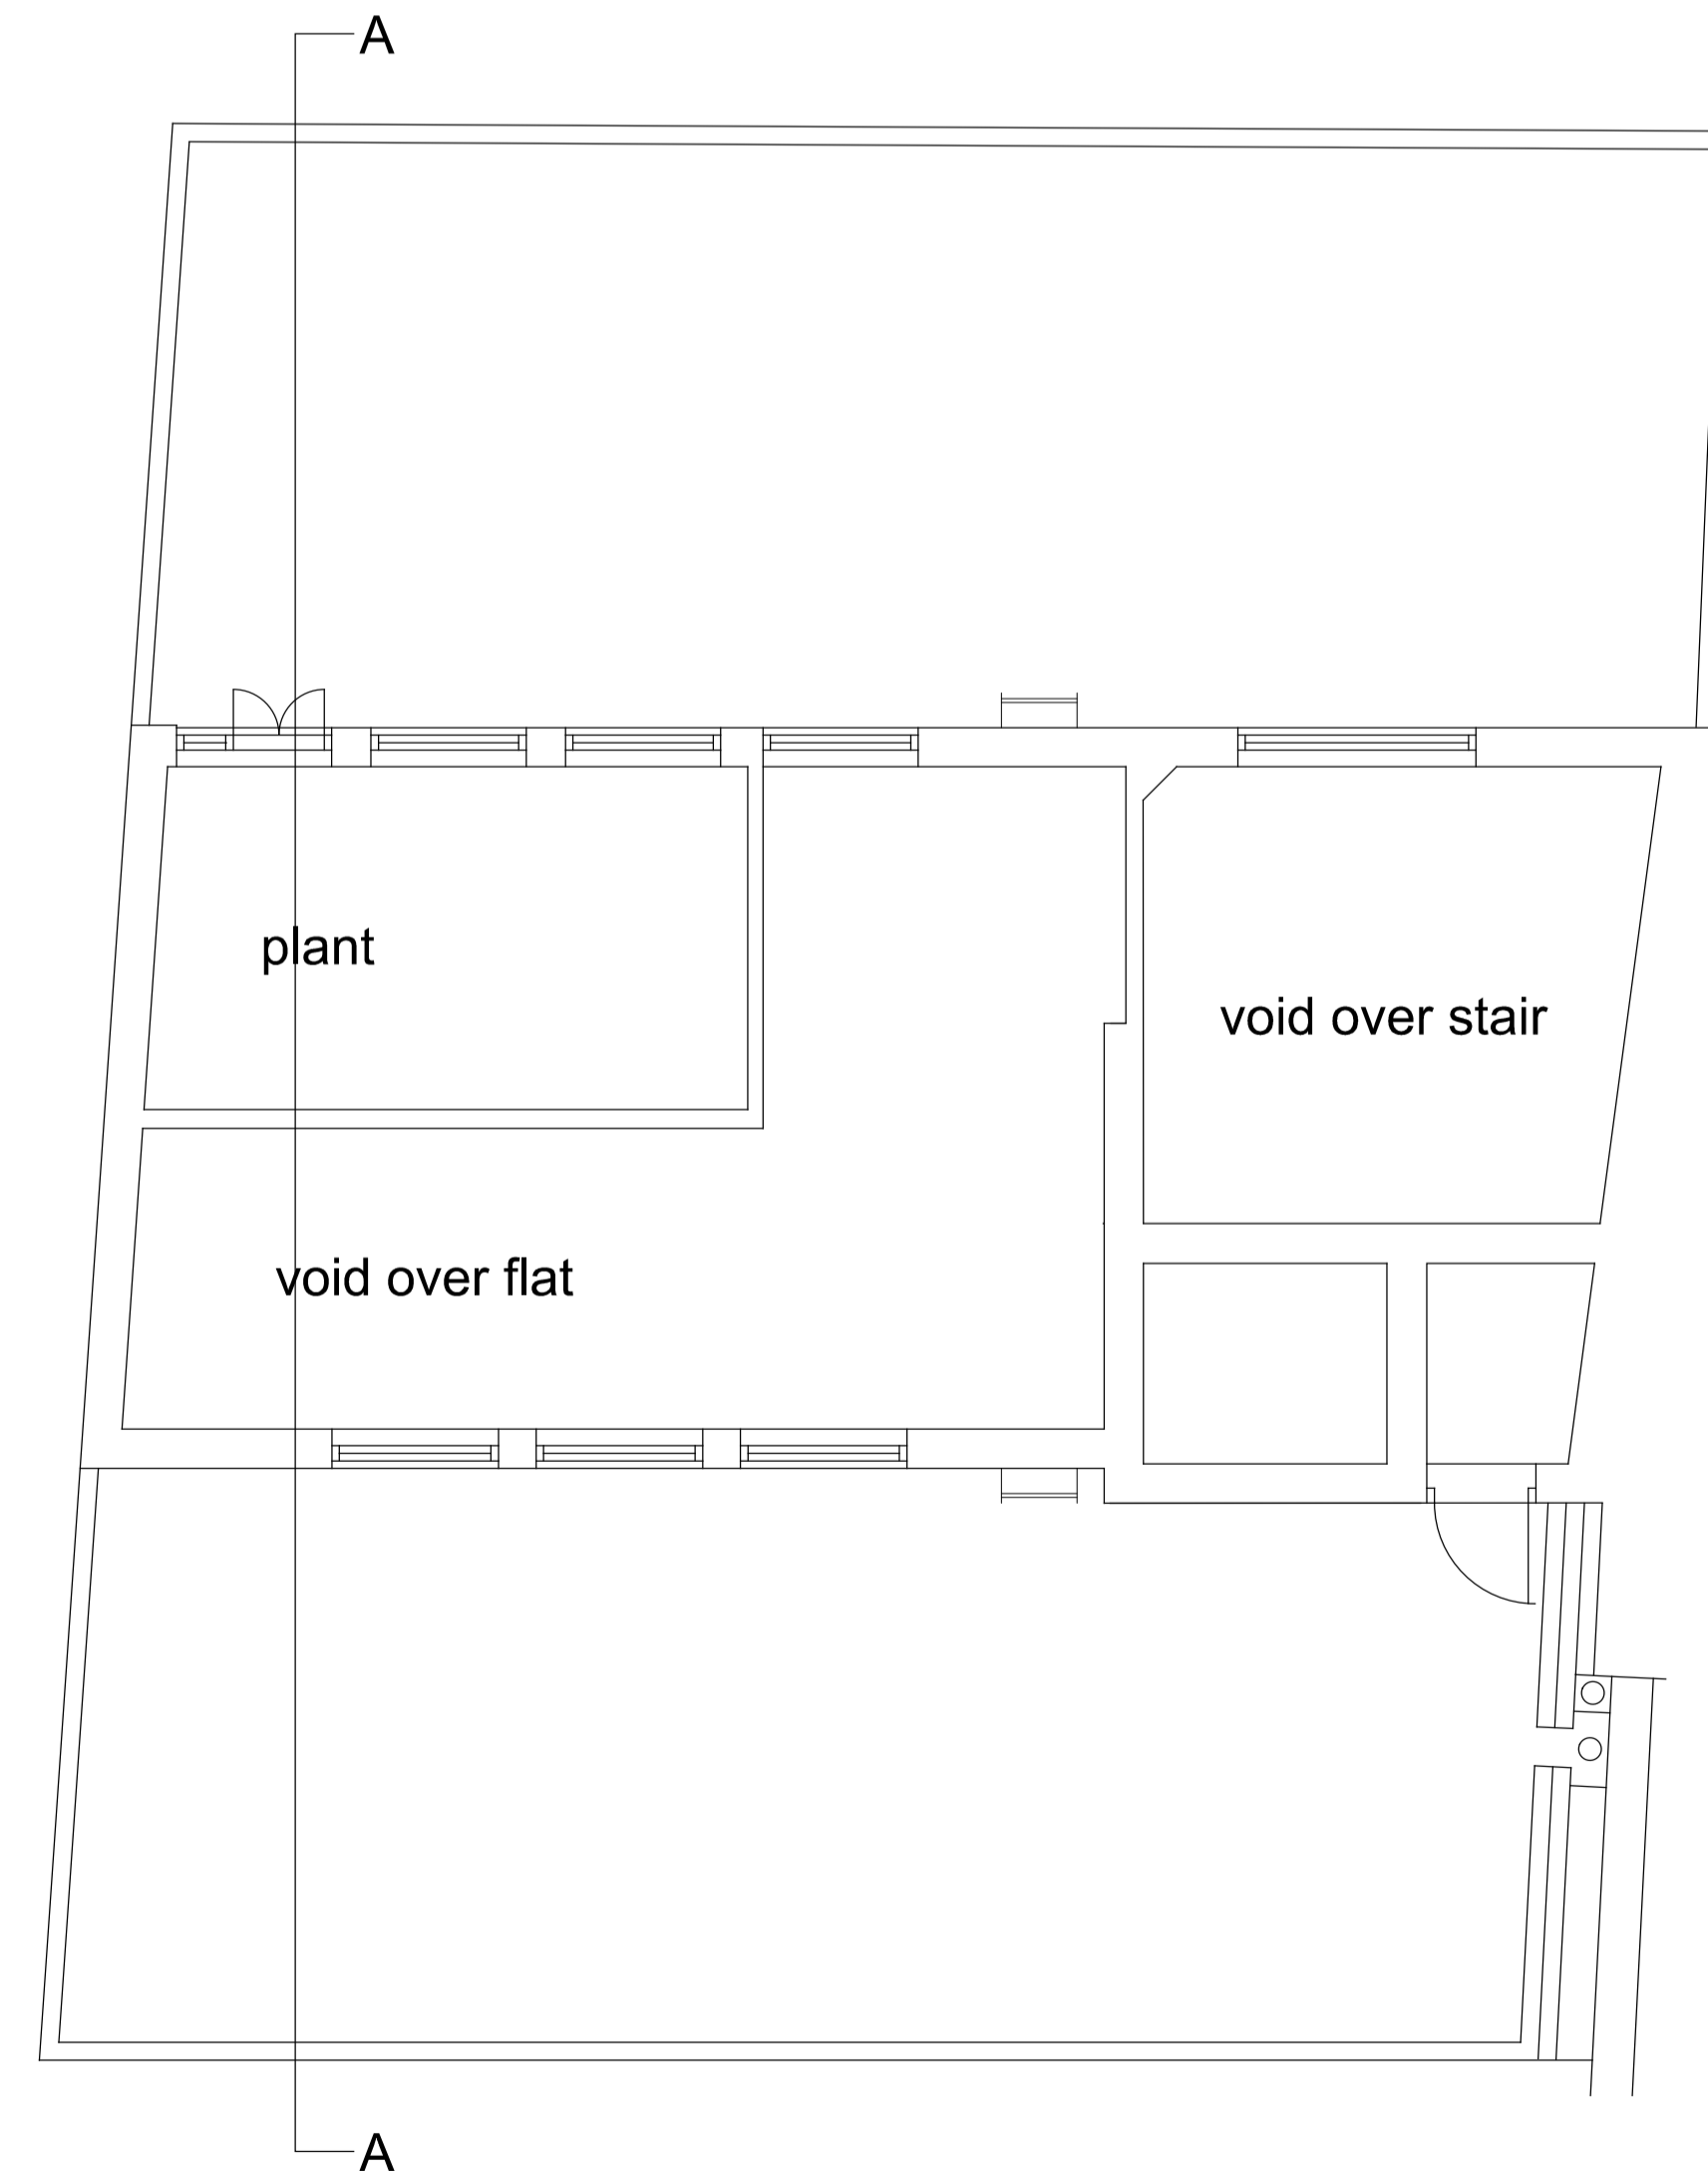

Roof

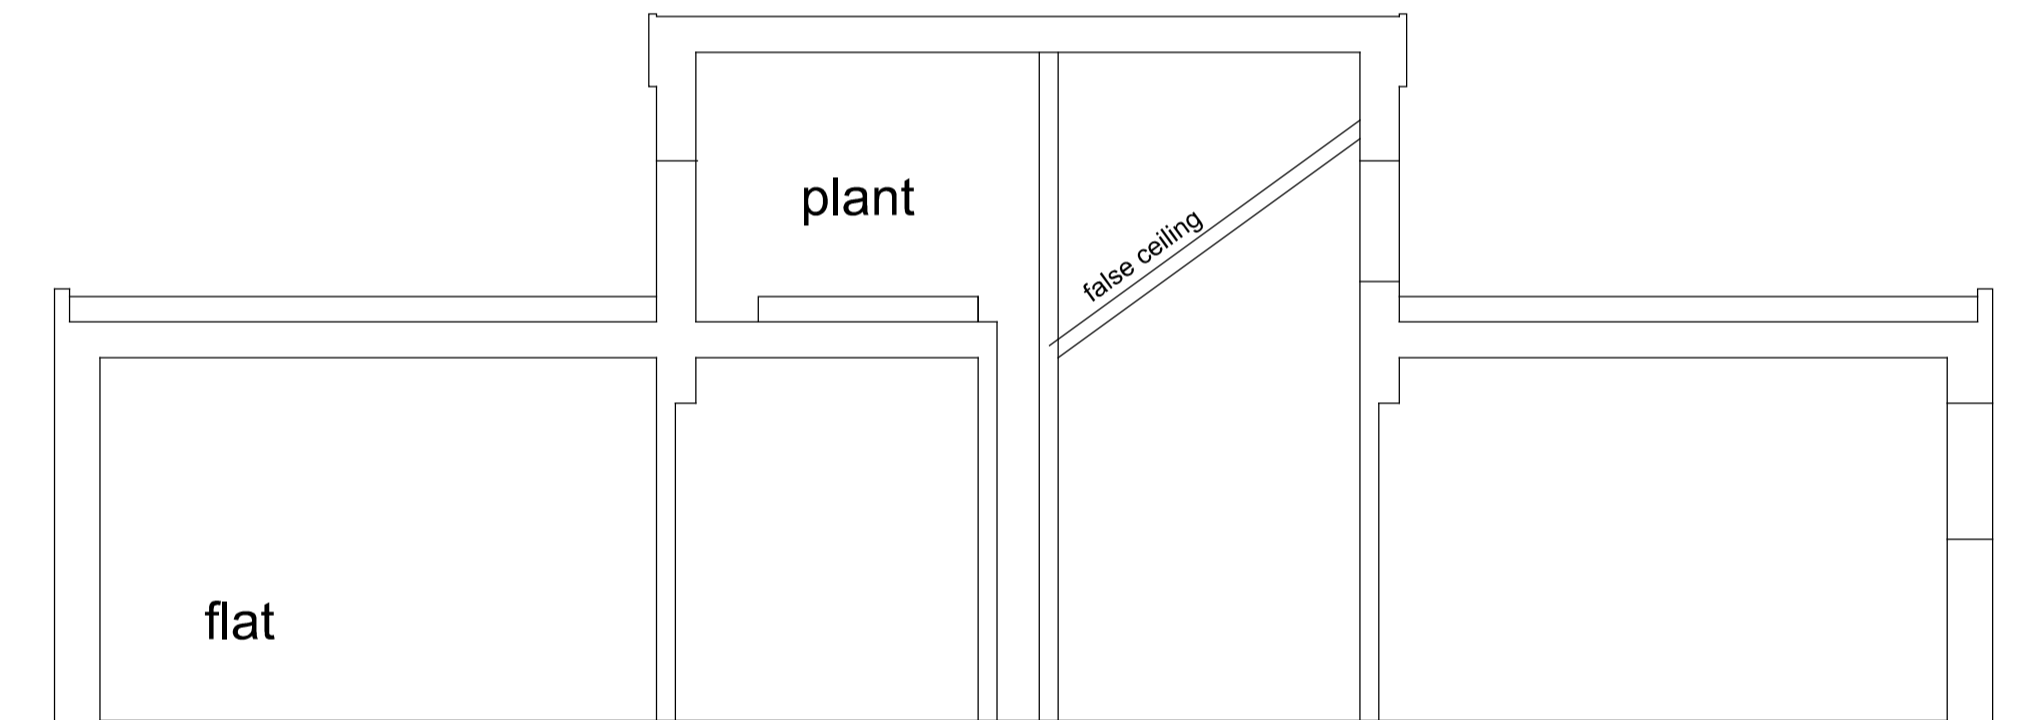

Section A_A

A1 Original Sheet Size
Actual Size 50mm 75mm 90mm

Revision

Job
**11 Hampstead High Street
London NW3 1PX**

Client
Farlane Investments Ltd

Drawing
Existing Plans

Scale/Date/Drawn/Chk.
1:50, 1:100/03'16/WDM

CSM +
ARCHITECTS

1 Boyd Street
Shieldfield
Newcastle upon Tyne
NE2 1AP
Tel 0191 260-2450
Fax 0191 261-7301
E-mail Admin@CSMArchitects.co.uk

4408

/03