


ARBORICULTURAL METHOD STATEMENT
 1-44 Denger House / Grove End Lodge, College Lane, NSW 1871

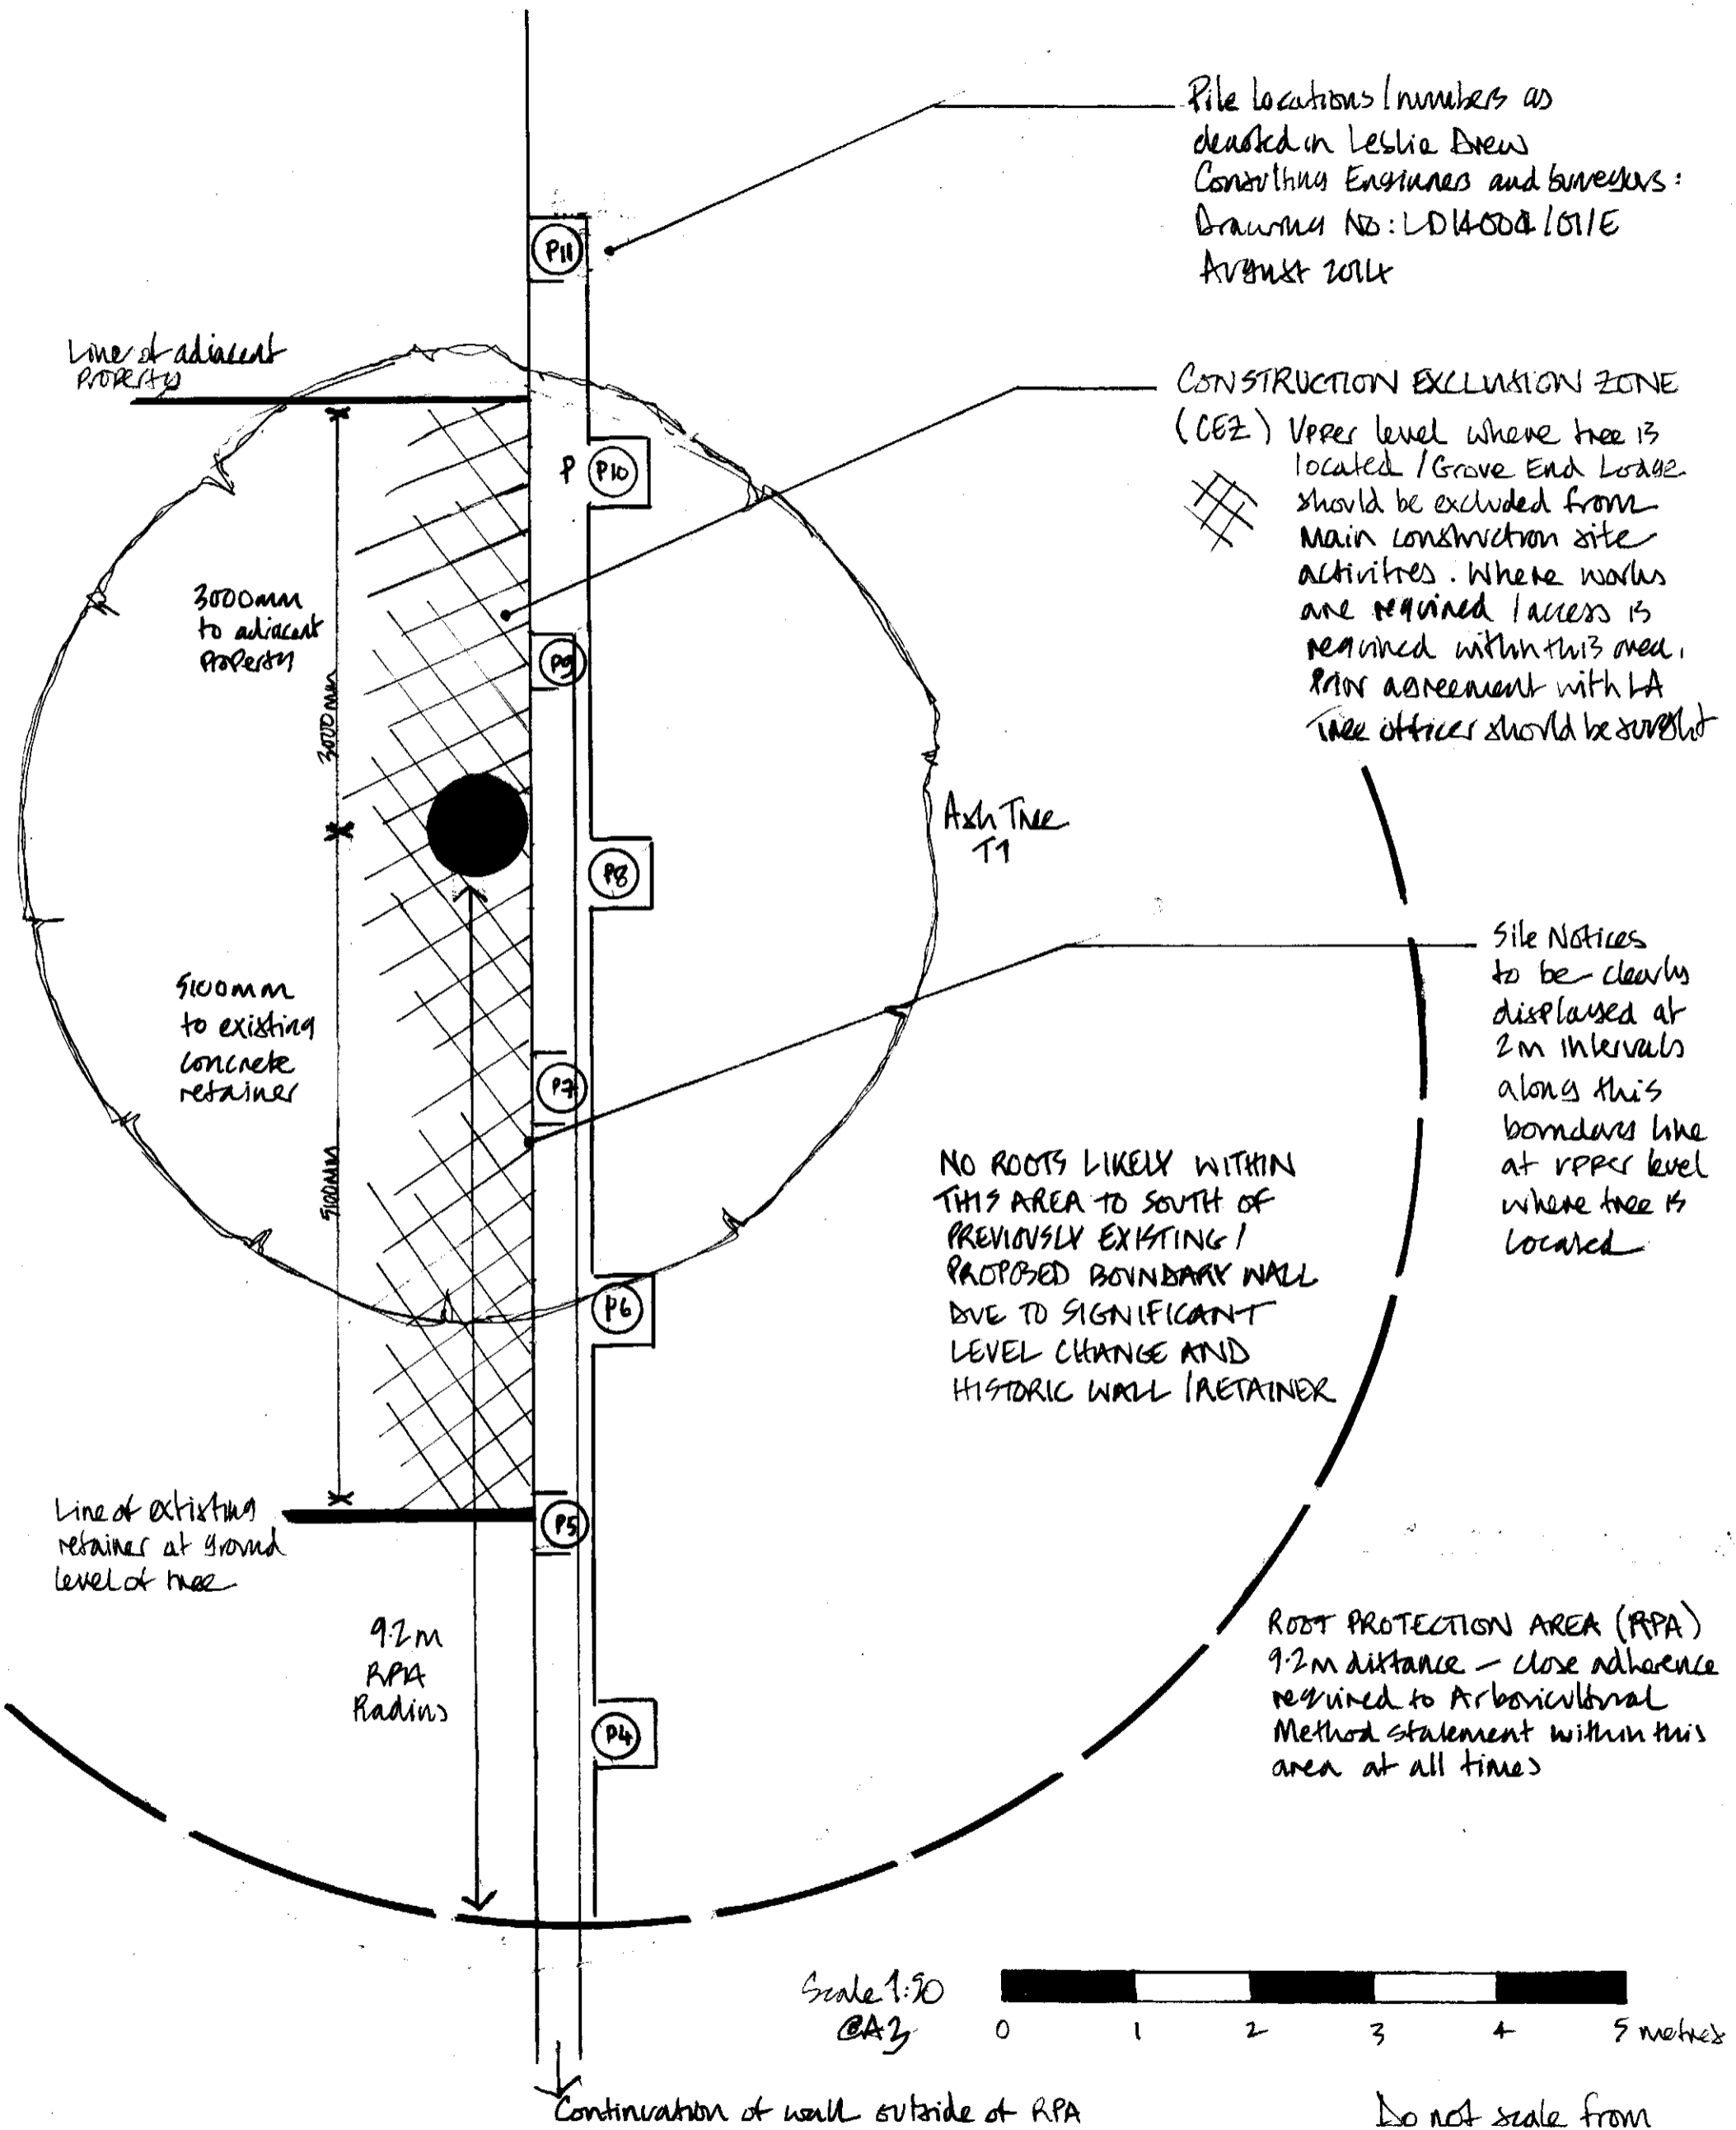

Pile locations / numbers as detailed in Leslie Brew Consulting Engineers and Surveyors: Drawing No: LD14004/01/E August 2014


CONSTRUCTION EXCLUSION ZONE (CEZ) Upper level where tree is located / Grove End Lodge should be excluded from main construction site activities. Where works are required / access is required within this area, prior agreement with LA tree officers should be sought

Site Notices to be clearly displayed at 2m intervals along this boundary line at upper level where tree is located

NO ROOTS LIKELY WITHIN THIS AREA TO SOUTH OF PREVIOUSLY EXISTING / PROPOSED BOUNDARY WALL DUE TO SIGNIFICANT LEVEL CHANGE AND HISTORIC WALL / RETAINER

ROOT PROTECTION AREA (RPA) 9.2m distance - close adherence required to Arboricultural Method Statement within this area at all times

Scale 1:50
 @A3

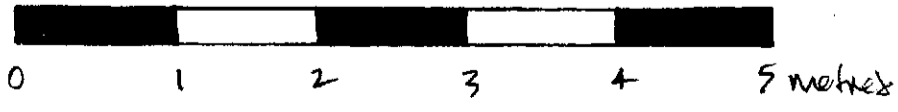

Do not scale from this drawing - take measurements from site on us